



REAR

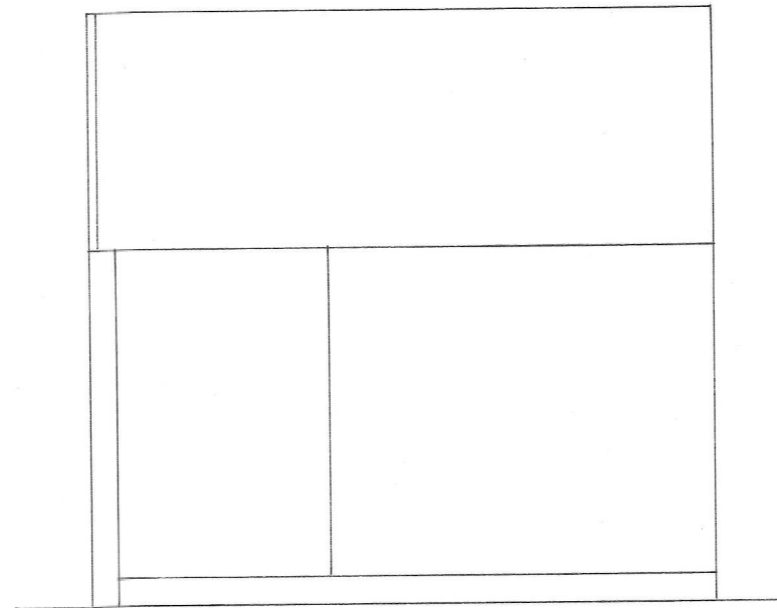


SIDE



FRONT

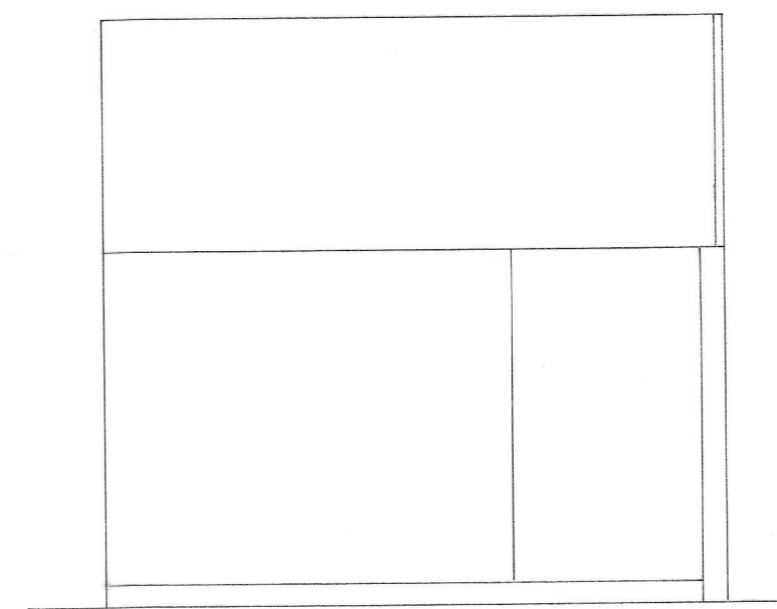

SIDE

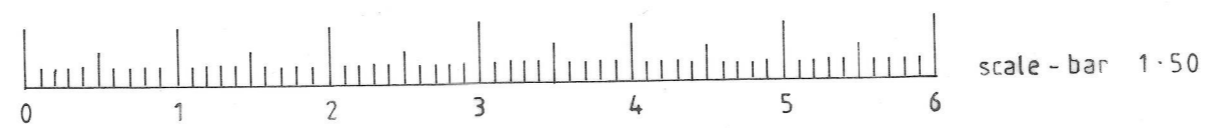

20a, AGAMEMNON RD. NW6 1DY

Elevations - Garden Office/Study Scale: 1:50
Drg. no: 20AR-06 Date: April 2021

HUGHES
DESIGN ASSOCIATES

35 Ivor Place London NW1 6EA
Tel. 020-7262 2500 Fax. 020-7724 0252
hughesdesignassociates@yahoo.co.uk