




B A S E M E N T

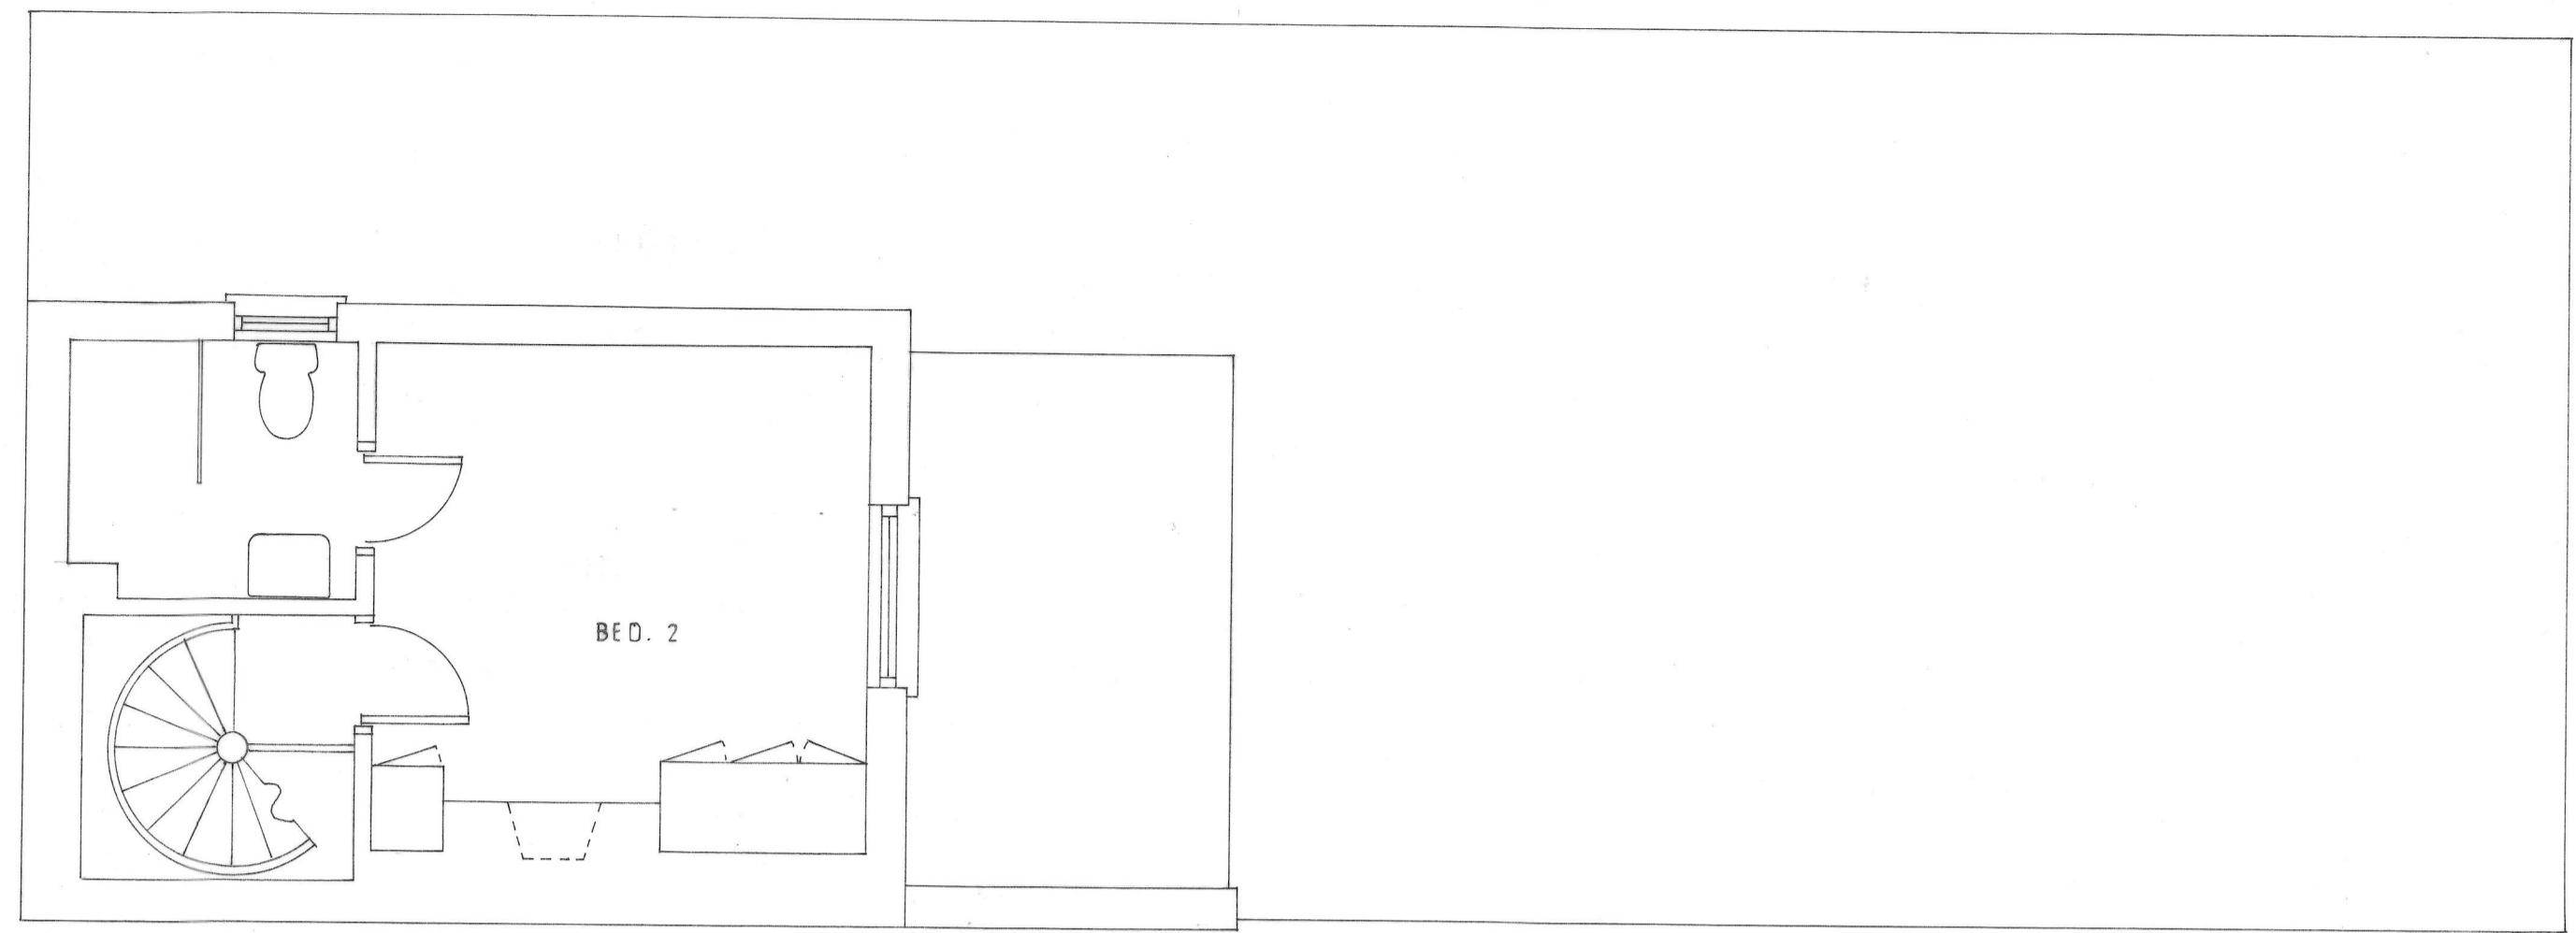

F I R S T

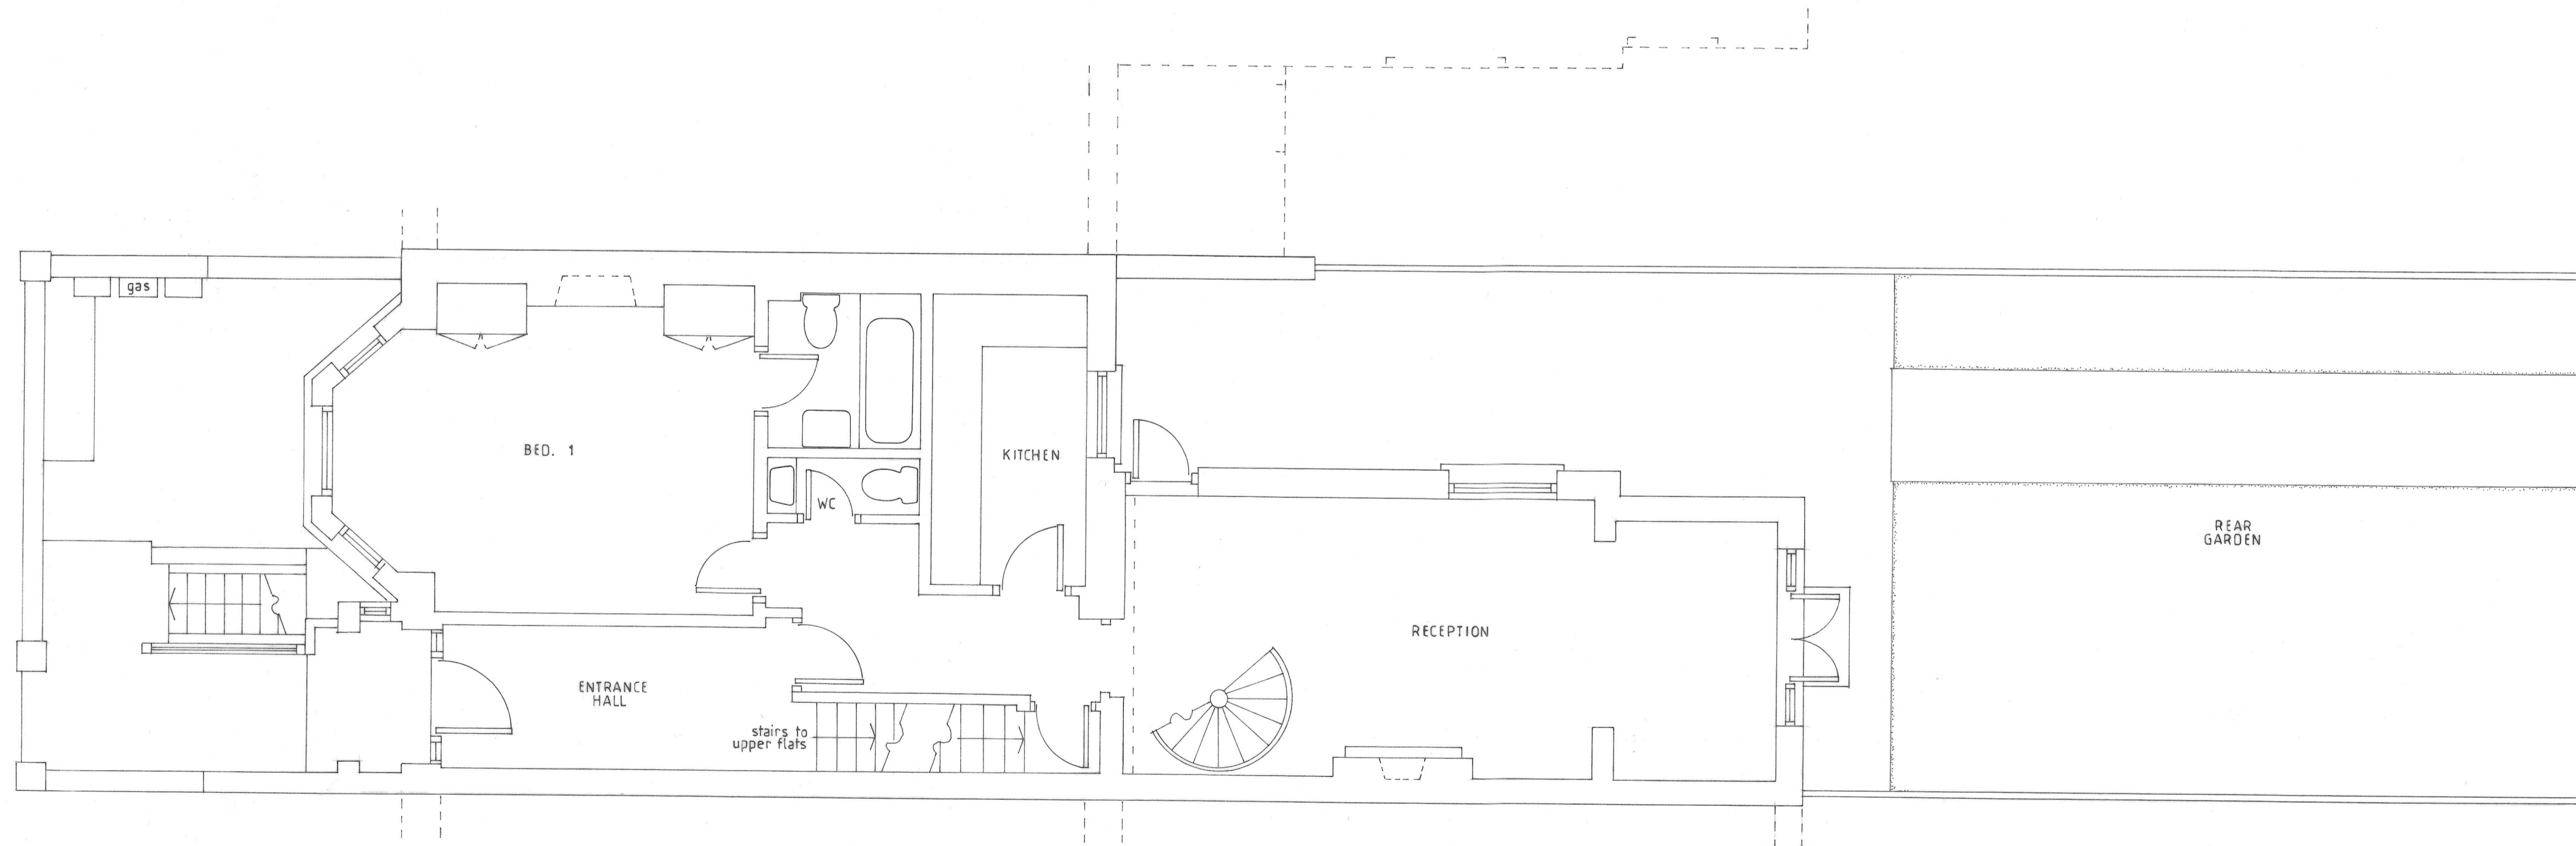

G R O U N D

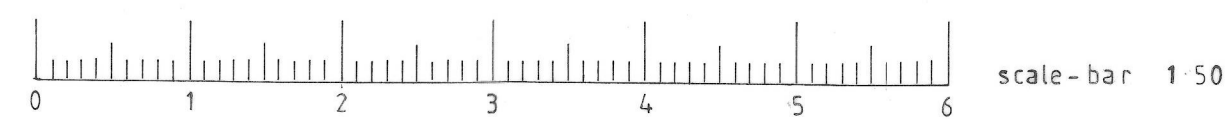

20, AGAGMEMNON RD. NW6 1DY

Plan as Existing Scale: 1:50  
 Drg. no: 20AR-01 Date: April 2021

**HUGHES**  
 DESIGN ASSOCIATES

35 Ivor Place London NW1 6EA  
 Tel. 020-7262 2500 Fax. 020-7724 0252  
 hughesdesignassociates@yahoo.co.uk