




FRONT
EXISTING

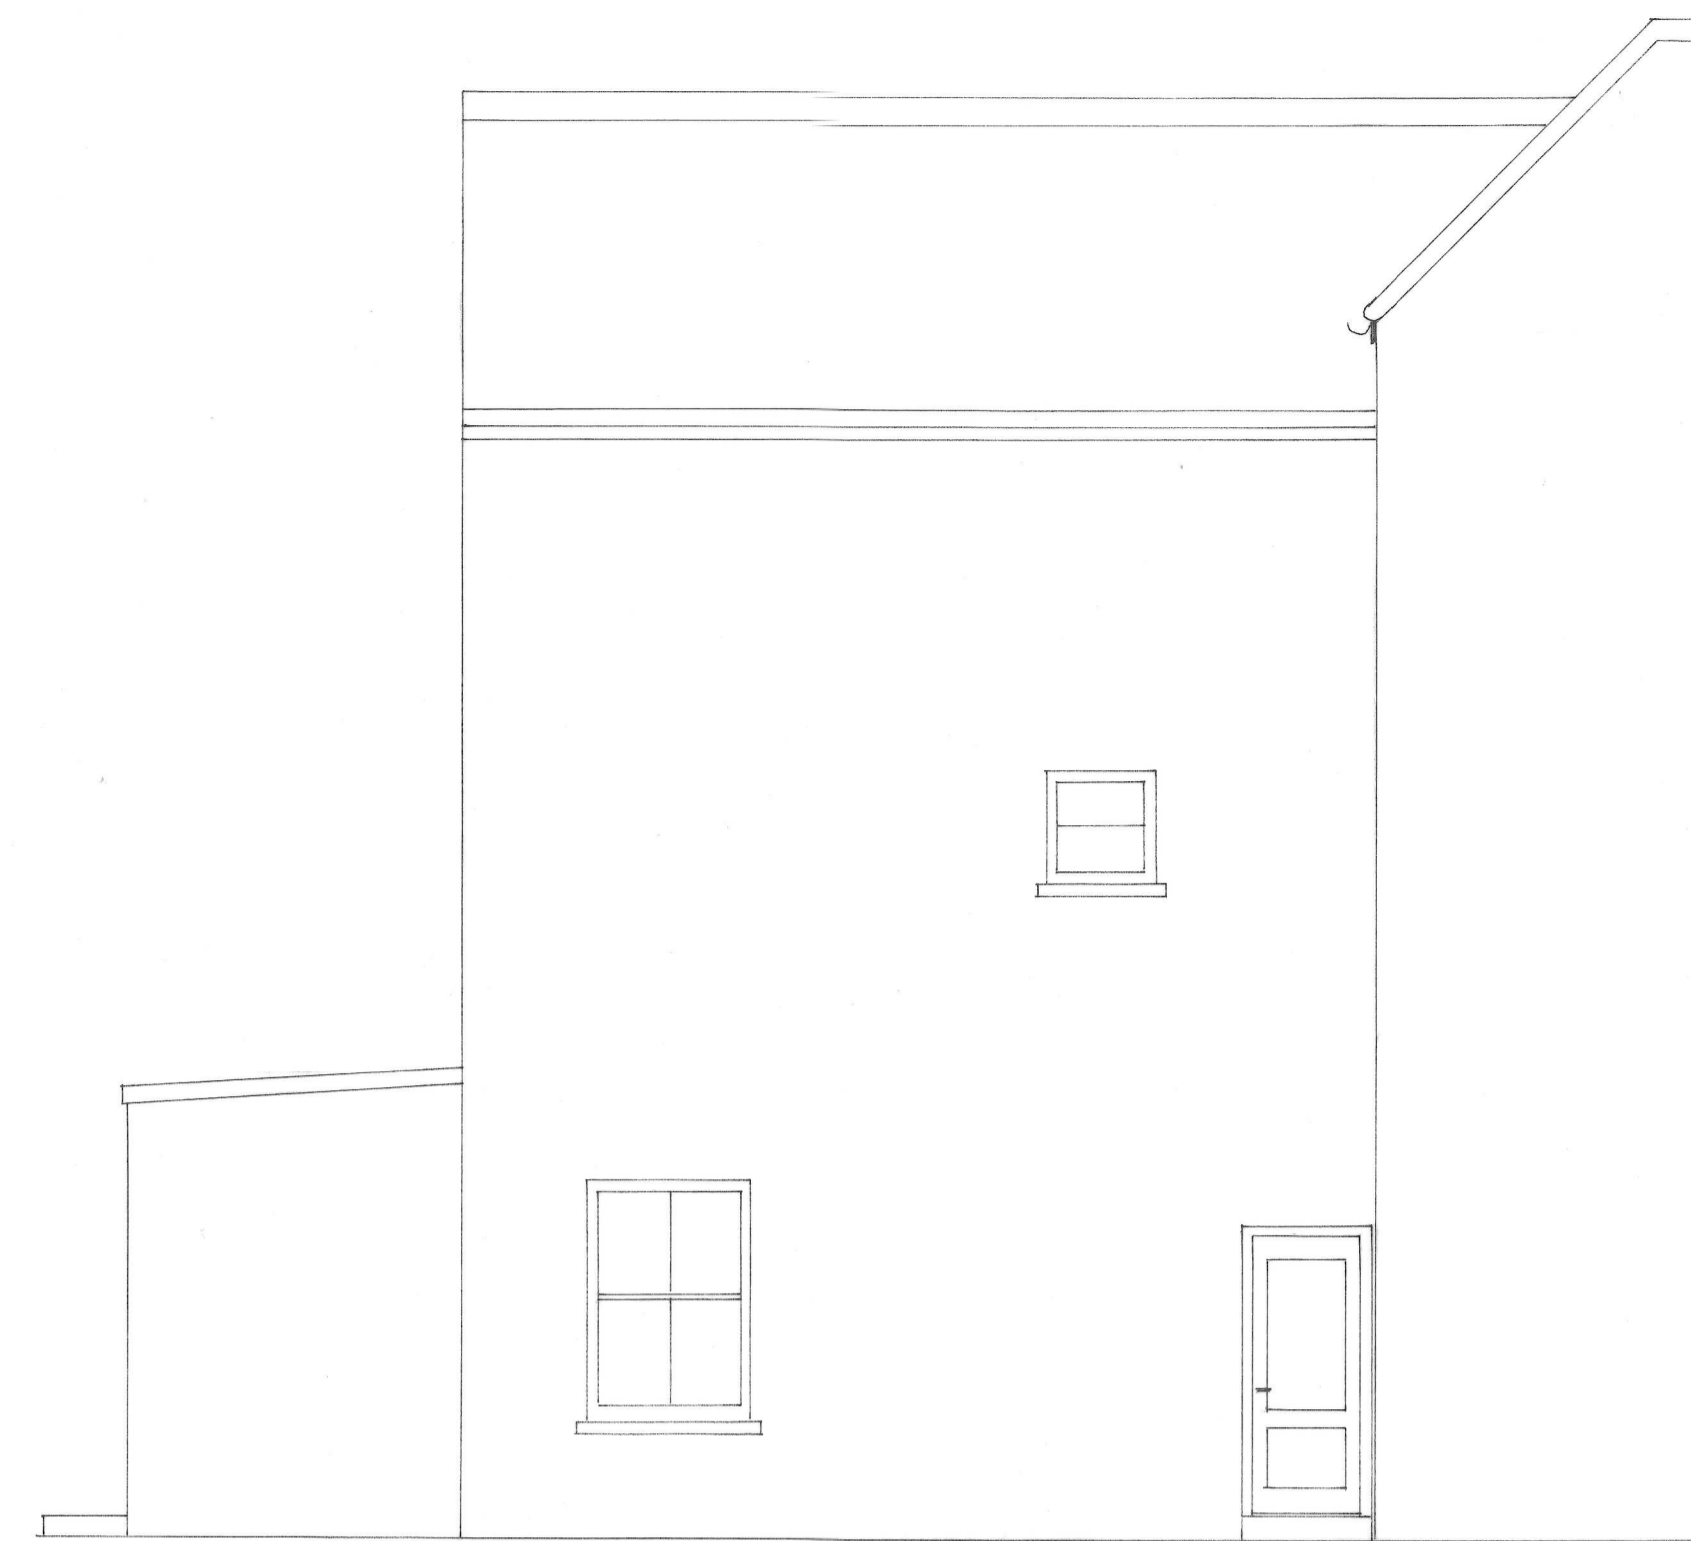

REAR




SIDE



FRONT
PROPOSED



REAR

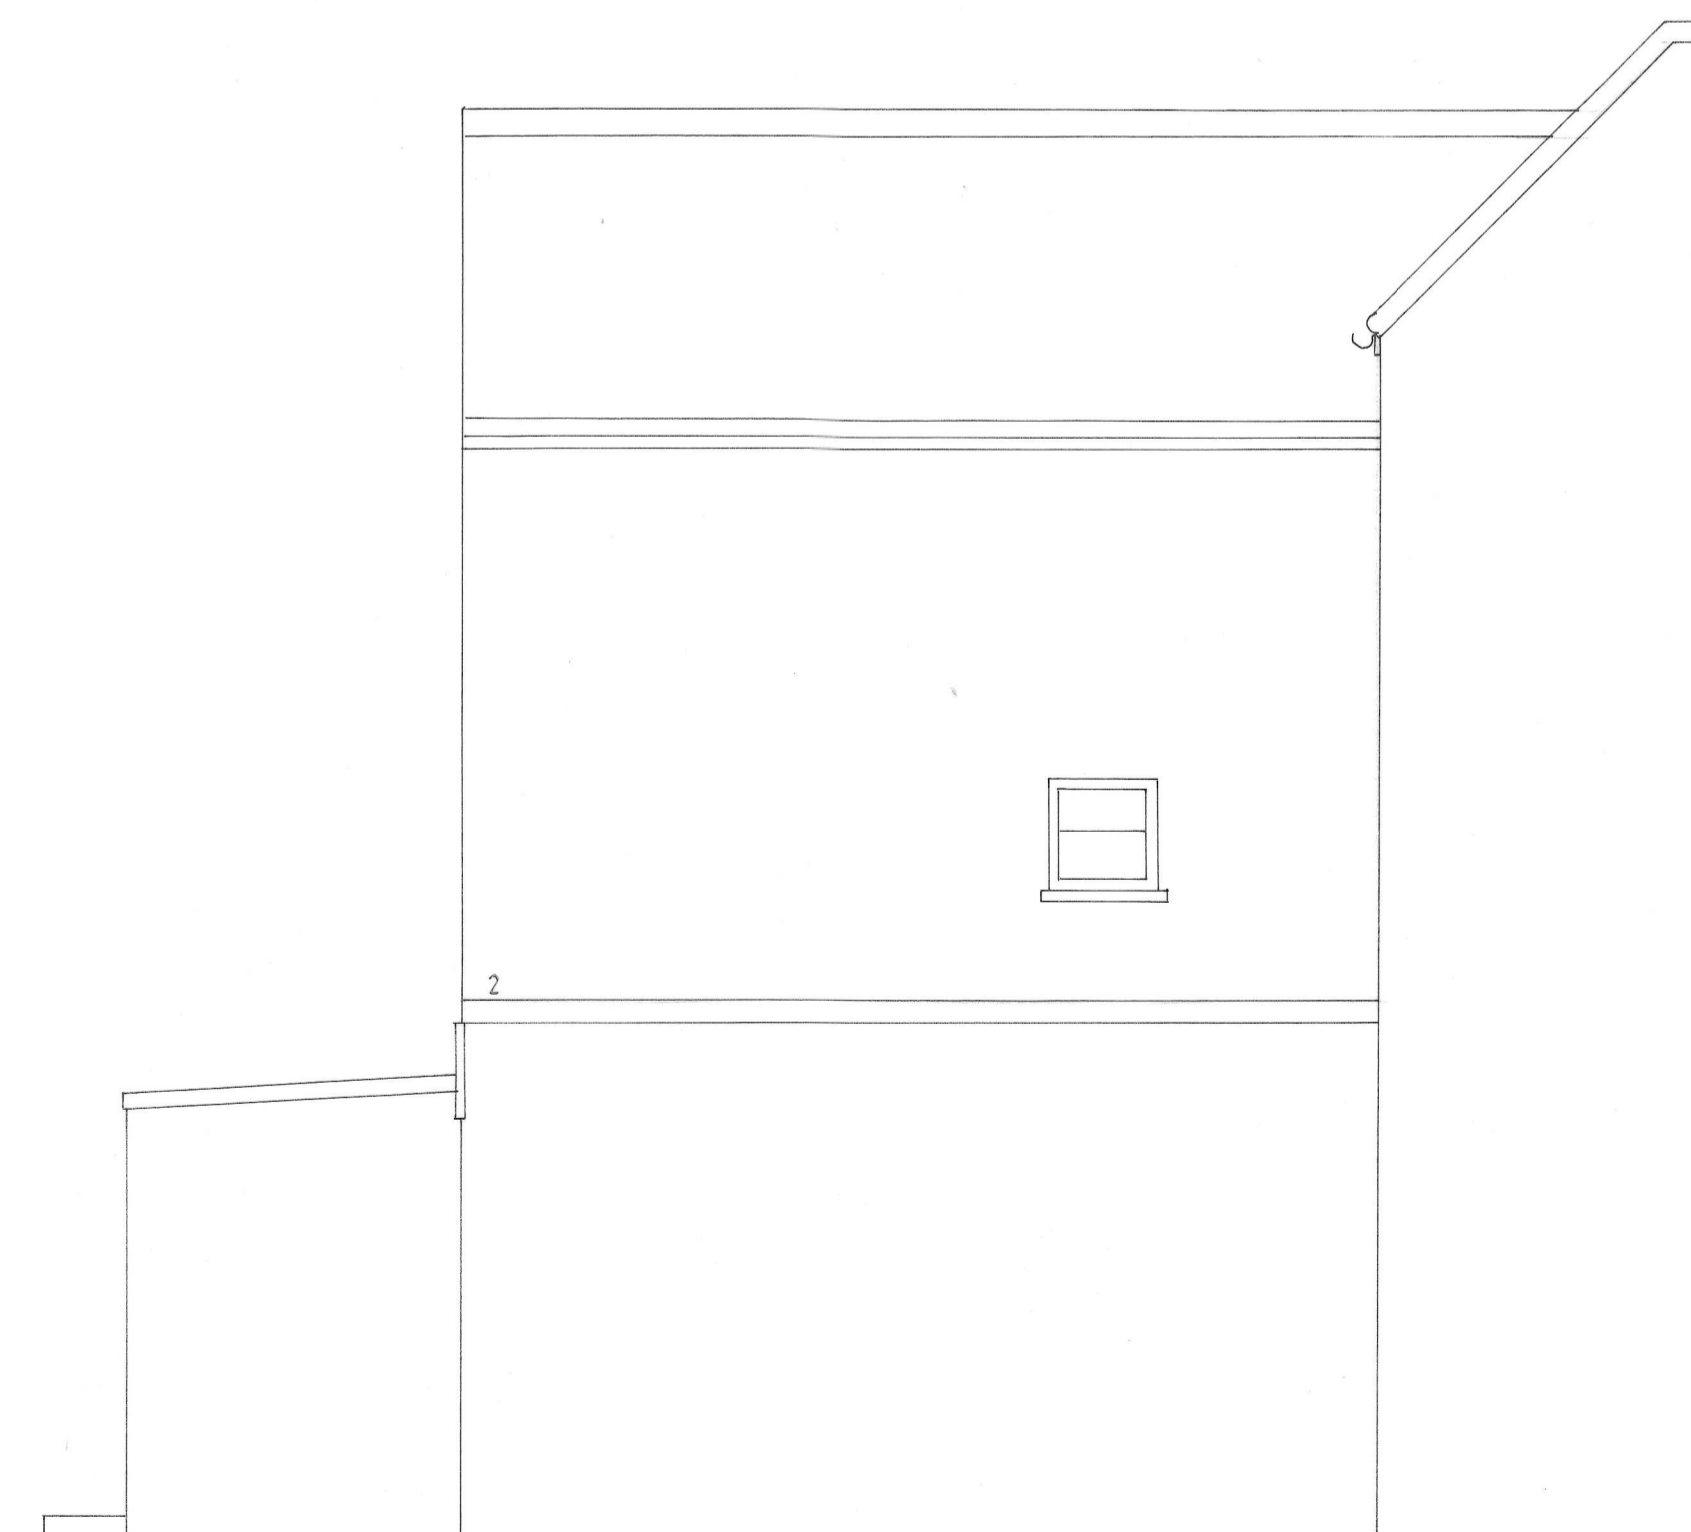

SIDE

LEGEND.

- 1 Existing boundary-wall at 2.7 metres height.
- 2 Coping-stones atop the new boundary-wall, overall height 3.5 metres.
- 3 Velux rooflights.
- 4 Lead-cladding to the extension roof, including the fascia.
- 5 New timber sliding sash-window, complete with stone-sill.

