

A

B

C

D

E

F

G


H

1

2


3

4

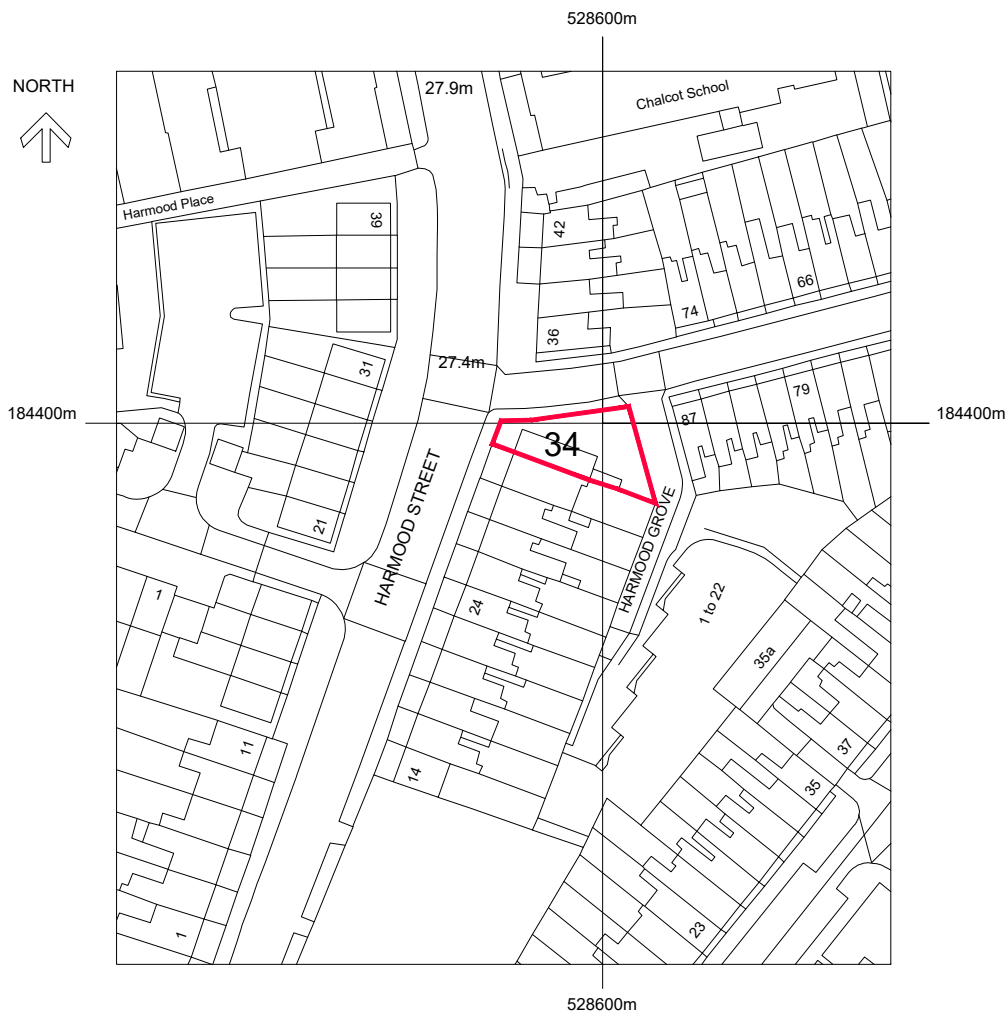

4A SITE LOCATION PLAN

SCALE 1:1250

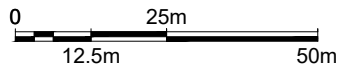

<p>P&P ARCHITECTS LTD 0207 267 6909</p>	<p>Client Seung Ah Lee Murphy</p>	<p>Drawing Title Site Location Plan</p>	<p>Project Number 21/0238</p>	<p>Drawing Number Sheet No. Rev.</p>
	<p>Project Title Drainage Alteration 34 Harmood Street, London, NW1 8DJ</p>		<p>Scale 1:1250 (A3)</p>	<p>Date 26/04/21</p>
		<p>Rev. Date Description Rev By Ckd By</p>	<p>Revised -</p>	<p>Status -</p>