

LEGEND:

- 01 - Box Sash Timber frame
- 02 - Timber top sash
- 03 - Timber bottom sash
- 04 - Sash Horn
- 05 - Fixed Sash Packer
- 06 - Clear Glazed Panes to Acoustic spec for dB Rating Type
- 07 - S/W packer
- 08 - Assumed Existing Concrete Cill to be surveyed and made good
- 09 - Assumed Existing Imperial brick masonry wall
- 10 - New concrete Lintel to replace old timber lintels (subject to assessment of existing lintel condition on site).

WINDOWS


Window Numbers: W1-04/ W1-05/ W1-06/ W1-07/ W1-8/ W1-09
Refer to Window Schedule

IRONMONGERY: TO BE APPROVED BY ARCHITECT

Sash Lift; Finish to be approved and confirmed
Sash Fastner; Finish to be approved and confirmed
Concealed Quadaxial Fixing Roses Lever Handle TBD (Finish TBC)
Pulleys and Rope to be approved by Architects to match existing design

NOTE

Existing timber lintels to be replaced by new concrete lintels subject to condition survey. For structural connection details refer to:
HTS-1444-P125-Section 2-2
HTS-1444-SK216 25.09.29
HTS-1444-SK217 25.09.19

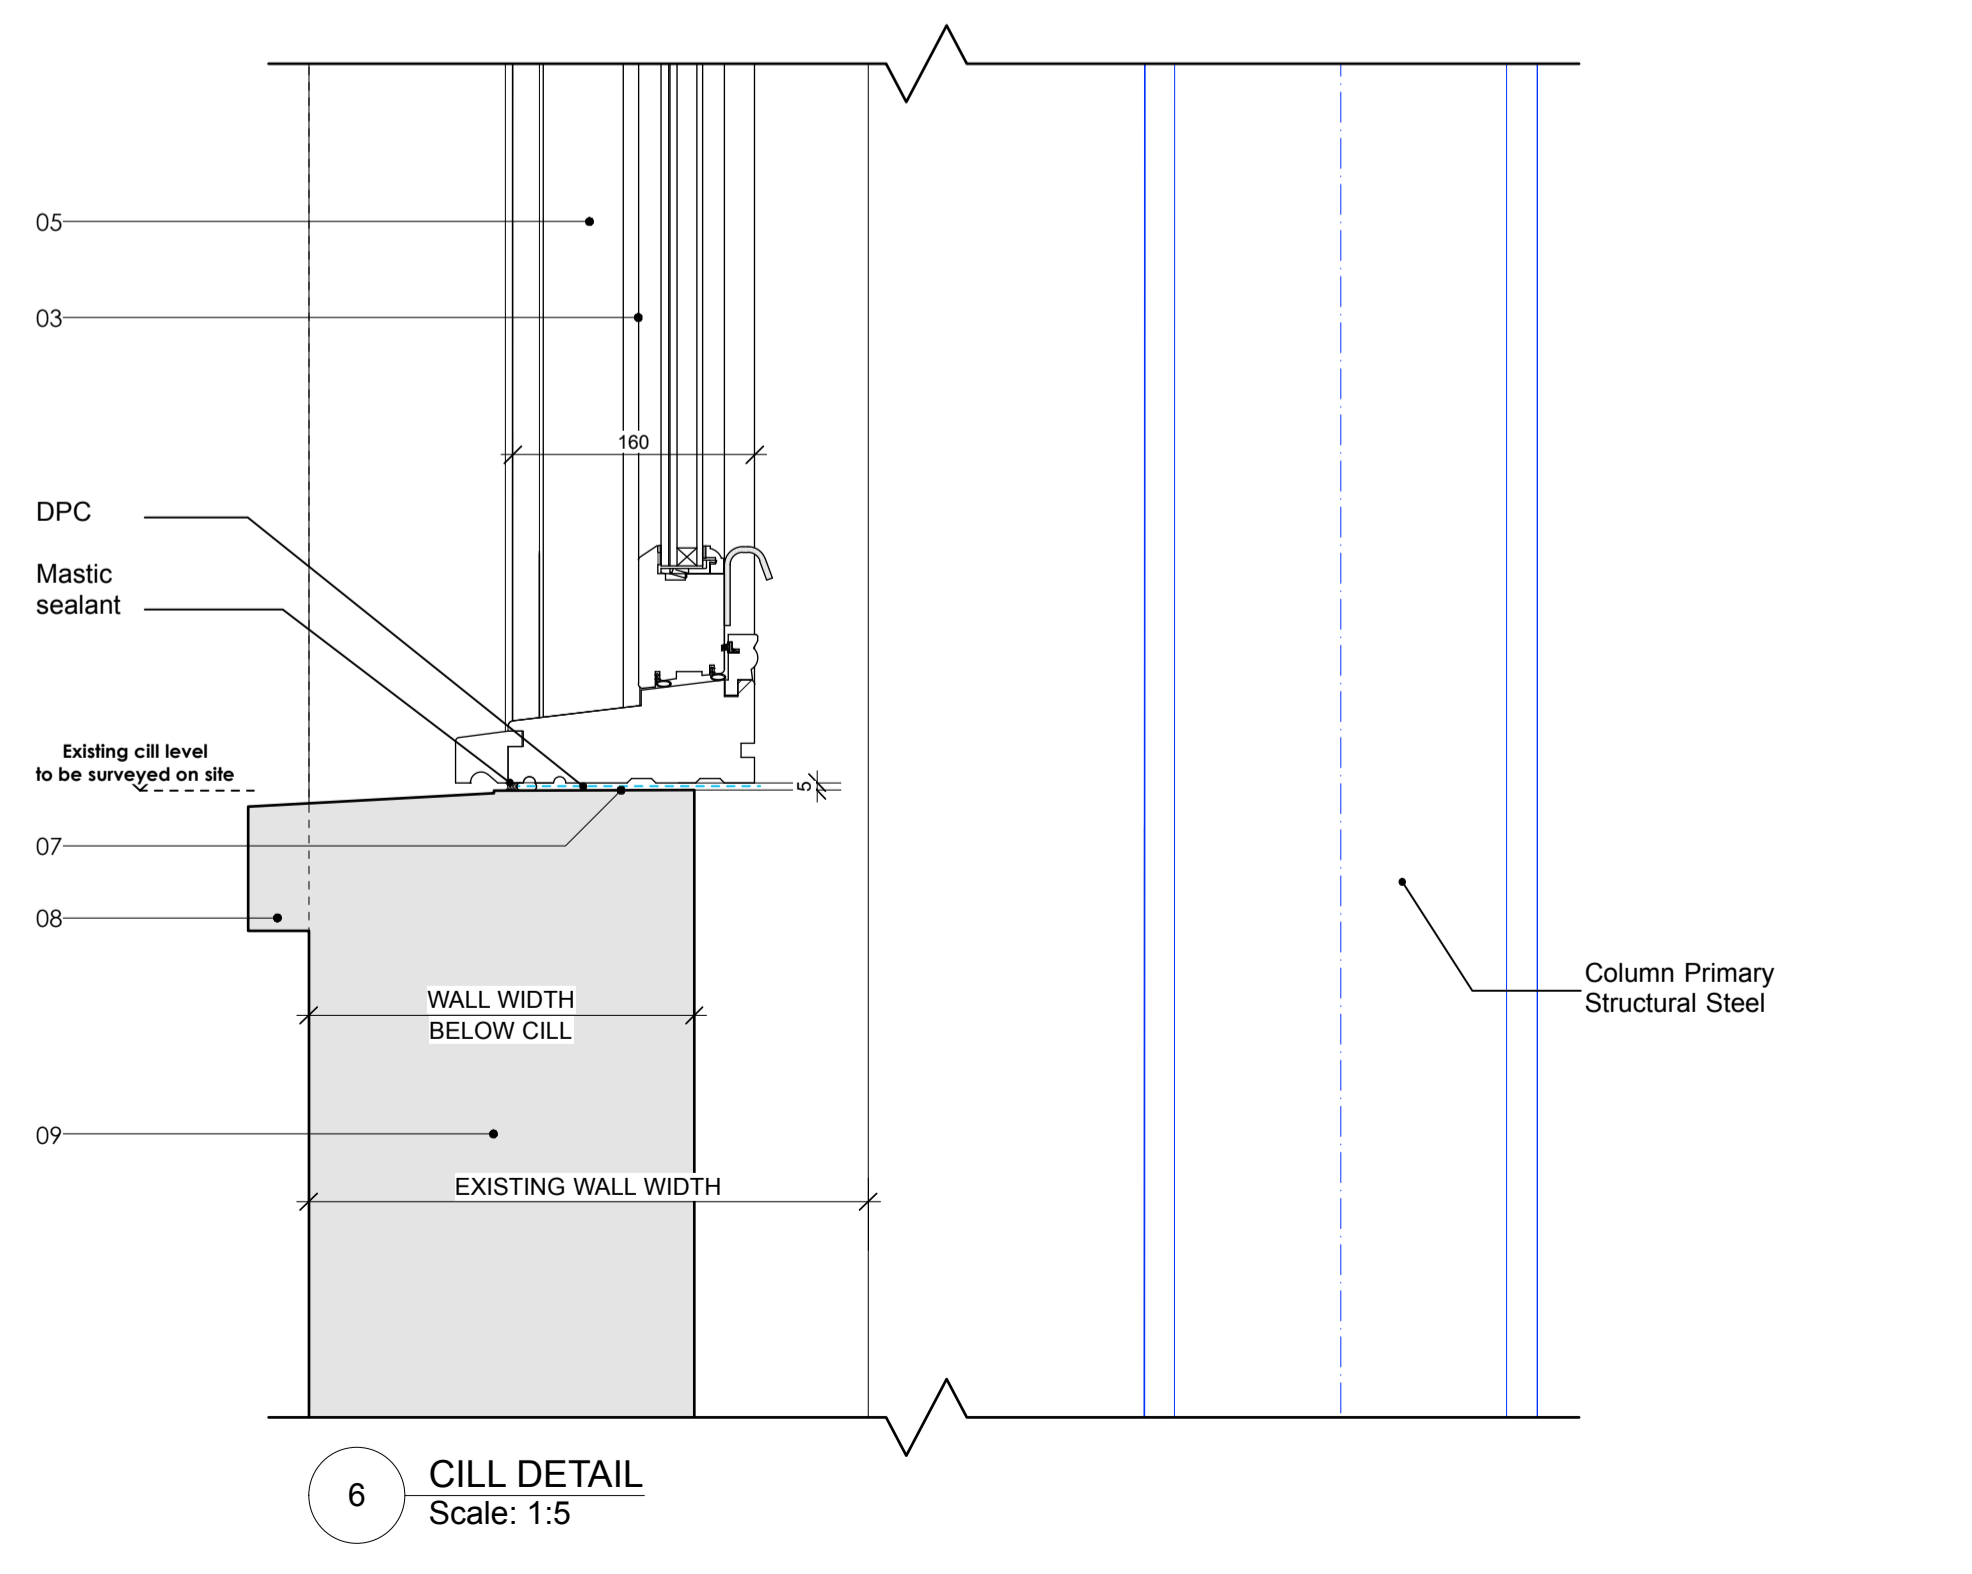

Copyright: All rights reserved. This drawing must not be reproduced without permission.
Only the original drawing should be relied upon. Contractors, subcontractors and suppliers must verify all dimensions on site before commencing any work or making any shop drawings.
All shop drawings to be submitted to the architect for comment prior to fabrication.
This drawing is to be read in conjunction with the Architect's specification, bills of quantities / schedules, structural, mechanical & electrical drawings and all discrepancies are to be reported to the architect.
Do not scale from this drawing. Dimensions are in millimetres unless otherwise stated.


revision / date / amendments
C1 / 23/07/19 / - First Issue
C2 / 25/07/19 / - Notes updated
C3 / 03/10/19 / - Updates

- W1-04
- W1-05
- W1-06
- W1-07
- W1-08
- W1-09

EXISTING WALL - NEW SASH
Crowndale Rd & Bayham Pl
1st Floor

TYPE-J

03.10.19

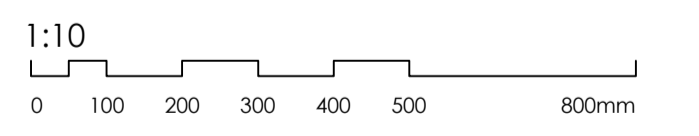

CONSTRUCTION

Archer Humphryes Architects

Basement
Central House
142 Central Street
London, United Kingdom
EC1V 8AR
T: +44 (0) 20 7251 8555

project title		KOKO + Hope & Anchor + Bayham Place Camden, London	
drawing title	scale	date	
Typical Sash Window - Type J	Varies/A1	26.01.18	
drawing number	drawn	checked	
AHA/ KCC /DET/665-3	PCPD	DA	
	revision		
	C3		