
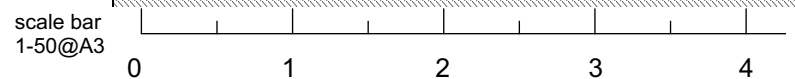
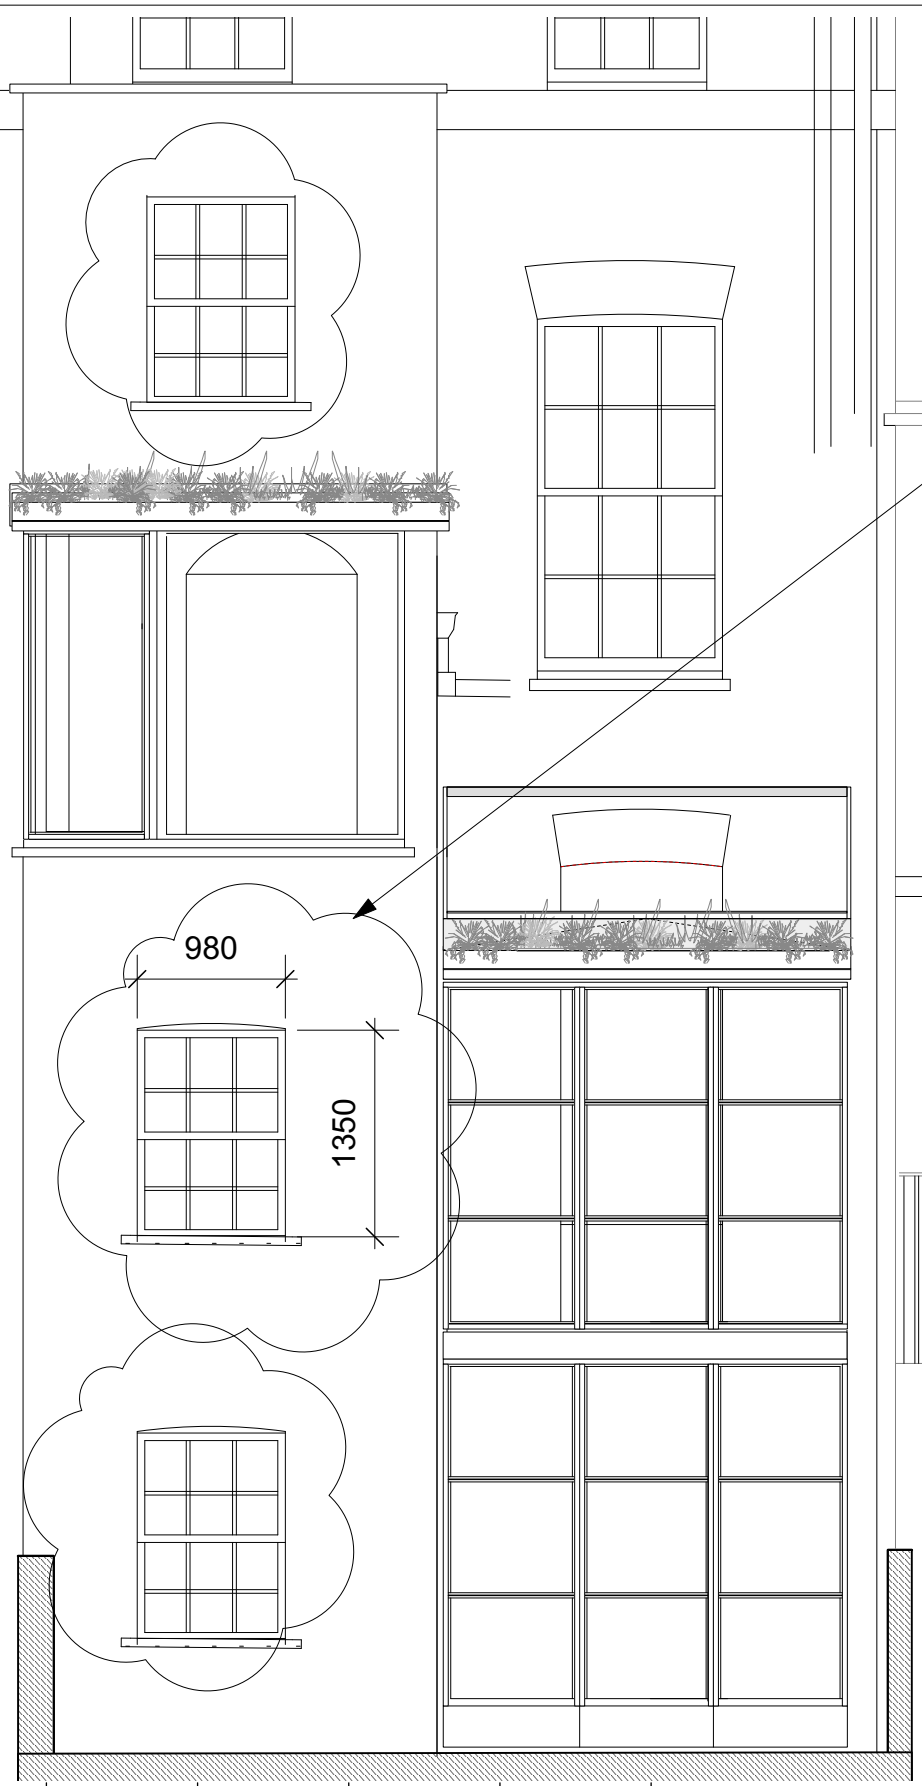


Typical Detail for Joinery profile of new sash windows

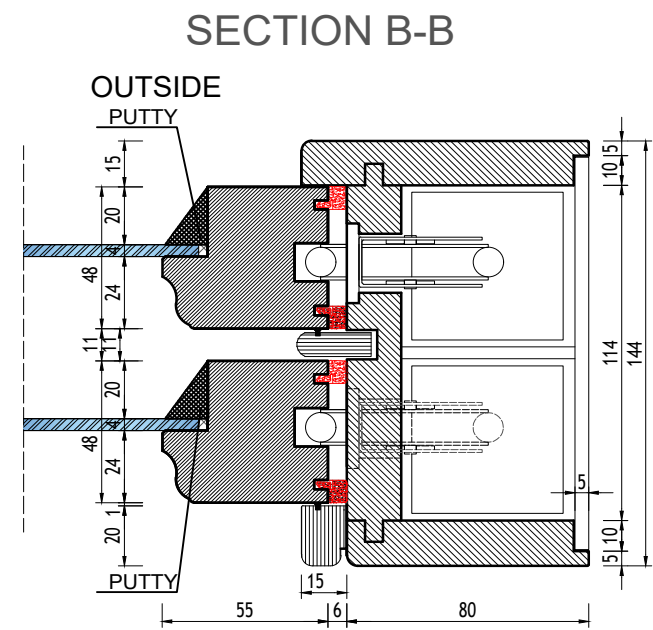

REV	DATE	DESCRIPTION	CHK	NOTES
01	29/04/2021	PLANNING CONDITION	JF	

RETROUVIUS

2A Ravensworth Road | London
NW10 5NR | +44(0)20 8960 8676
projectenquires@retrovius.com

5 REGENTS PARK TERRACE
PLANNING CONDITION - WINDOWS
PLANNING
173_PL-252
SCALE@A3