
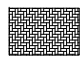

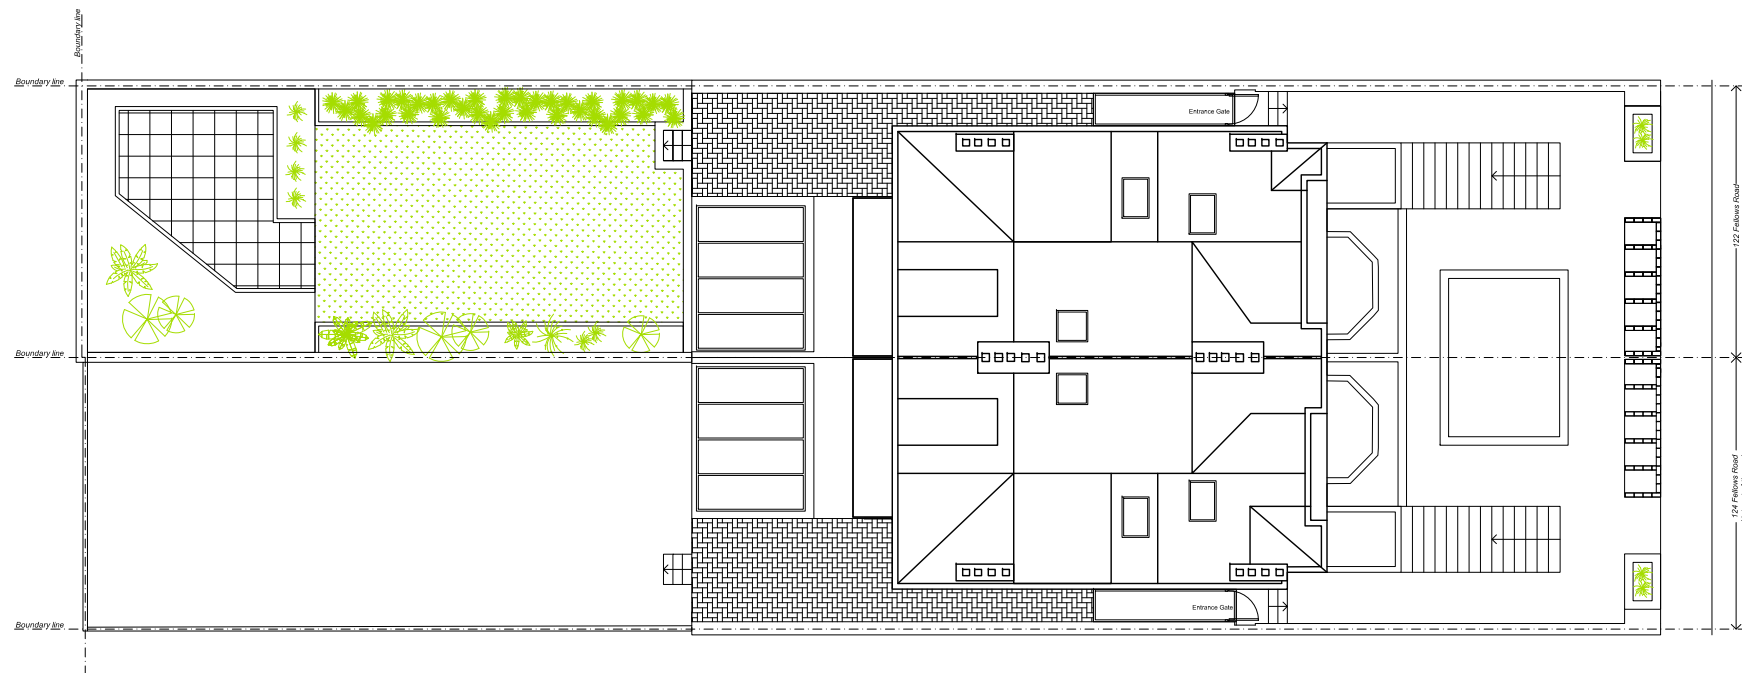




KEY:

-  GRASS
-  BLOCK PAVING
-  STONE PAVED PATIO



Existing Roof & Garden Plan

DATE	REVISIONS
12.06.2020	R-01 FOR PLANNING

- Do not scale from this drawing
 - All dimensions to be confirmed on site
 - Information contained within this drawing is the sole copyright of SPAN GROUP Ltd and is not to be reproduced without permission
 - SPAN GROUP are to be notified immediately of any discrepancies

Span Group 7 Heathgate Place
 75-83 Agincourt Road
 London | NW3 2NT
 info@spangroup.com
 www.spangroup.com
 T : 020 7428 5822

JOB NO. FR122 CLIENT Newquest Develop. 122 Ltd

TITLE Flat 1, 122 Fellows Road,
 NW3 3JH, London

DWG Existing Roof & Garden Plan

DRAWN GF DATE 29.04.2020 SCALE 1/200 @A3

CHECKED NE STATUS Planning DWG R-01

DWG NO. **FR122-0100-004**