

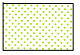
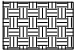


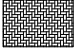

KEY:

-  GRASS
-  ORNAMENTAL BARK
-  BLOCKS PAVING

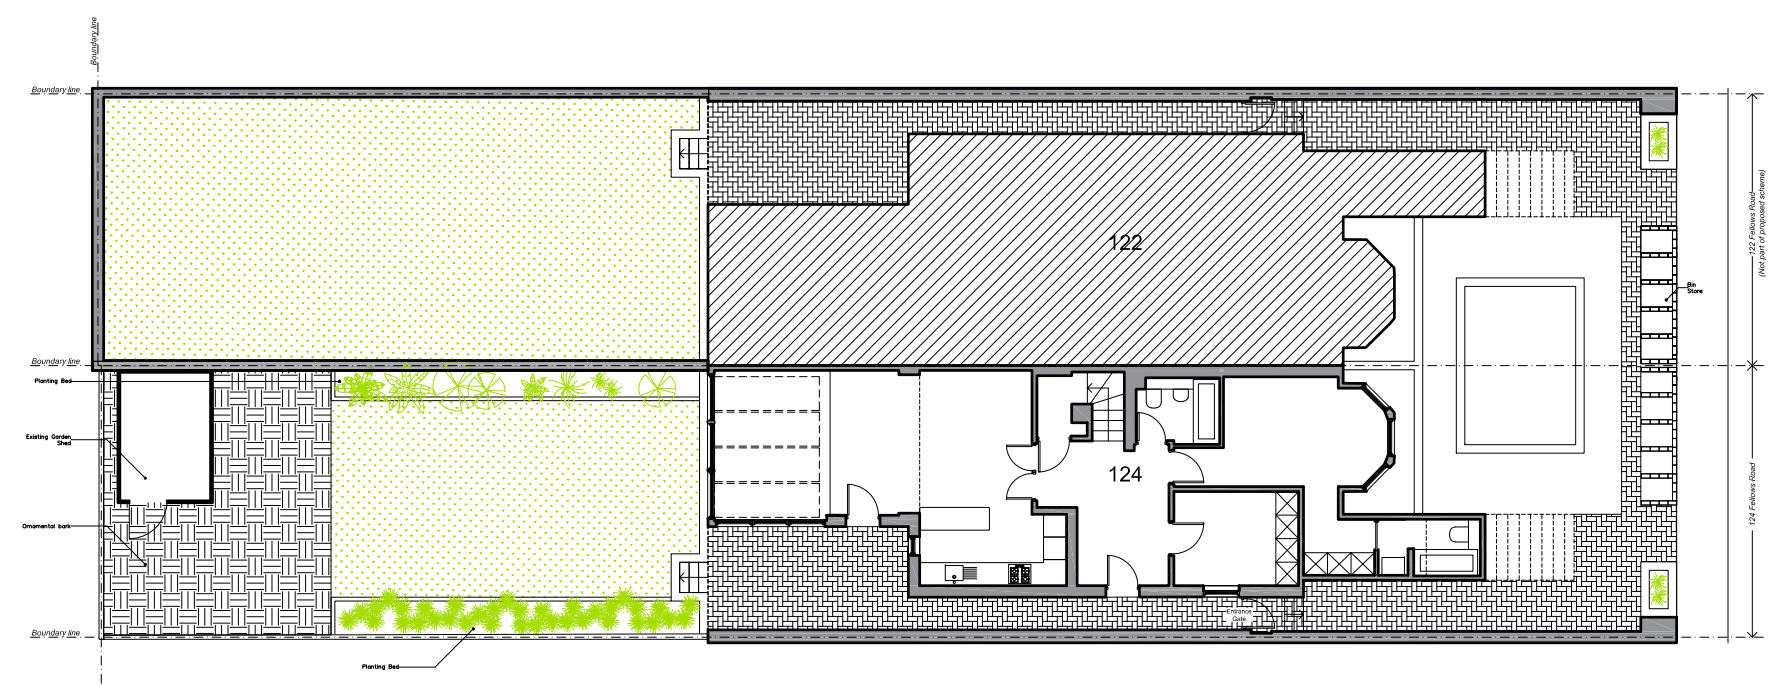

FELLOWS ROAD

Existing Floor & Garden Plan

DATE	REVISIONS
12.06.2020	R-01 FOR PLANNING

- Do not scale from this drawing
 - All dimensions to be confirmed on site
 - Information contained within this drawing is the sole copyright of SPAN GROUP Ltd and is not to be reproduced without permission
 - SPAN GROUP are to be notified immediately of any discrepancies


 7 Heathgate Place
 75-83 Agincourt Road
 London | NW3 2NT
 info@spangroup.com
 www.spangroup.com
 T : 020 7428 5822

JOB NO.	FR124	CLIENT	Newquest Develop. 124 Ltd
TITLE	Flat 1, 124 Fellows Road, NW3 3JH, London		
DESC	Existing Ground Floor & Garden Plan		
DRAWN	GF	DATE	29.04.2020
CHECKED	NE	STATUS	Planning
SCALE	1/200 @A3	REV	R-01
<div style="border: 2px solid black; padding: 5px; display: inline-block;">FR124-0100-003</div>			