


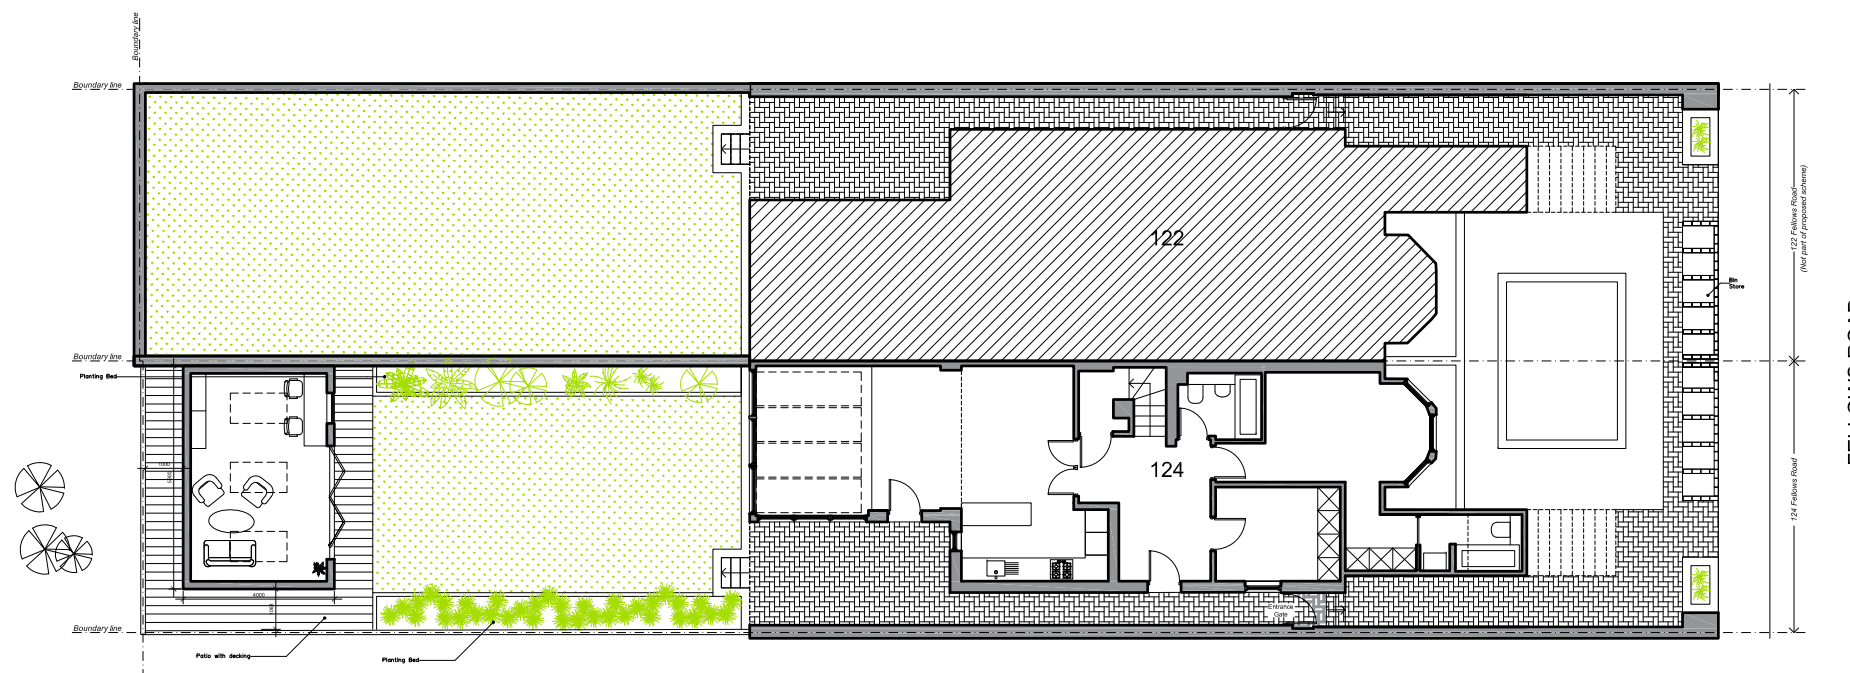




KEY:

-  GRASS
-  DECKING
-  BLOCKS PAVING



Proposed Floor & Garden Plan

DATE	REVISIONS
12.06.2020	R-01 FOR PLANNING

12.06.2020 R-01 FOR PLANNING

- Do not scale from this drawing
- All dimensions to be confirmed on site
- Information contained within this drawing is the sole copyright of SPAN GROUP Ltd and is not to be reproduced without permission
- SPAN GROUP are to be notified immediately of any discrepancies

Span Group
 7 Heathgate Place
 75-83 Agincourt Road
 London | NW3 2NT
 info@spangroup.com
 www.spangroup.com
 T : 020 7428 5822

JOB NO.	FR124	CLIENT	Newquest Develop. 124 Ltd
TITLE	Flat 1, 124 Fellows Road, NW3 3JH, London		
DWG	Proposed Ground Floor & Garden Plan		
DRAWN	GF	DATE	29.04.2020
CHECKED	NE	STATUS	Planning
DWG NO.	FR124-0200-001	SCALE	1/200 @A3
		REV	R-01