




5 Demolition Elevation
Scale: 1:50

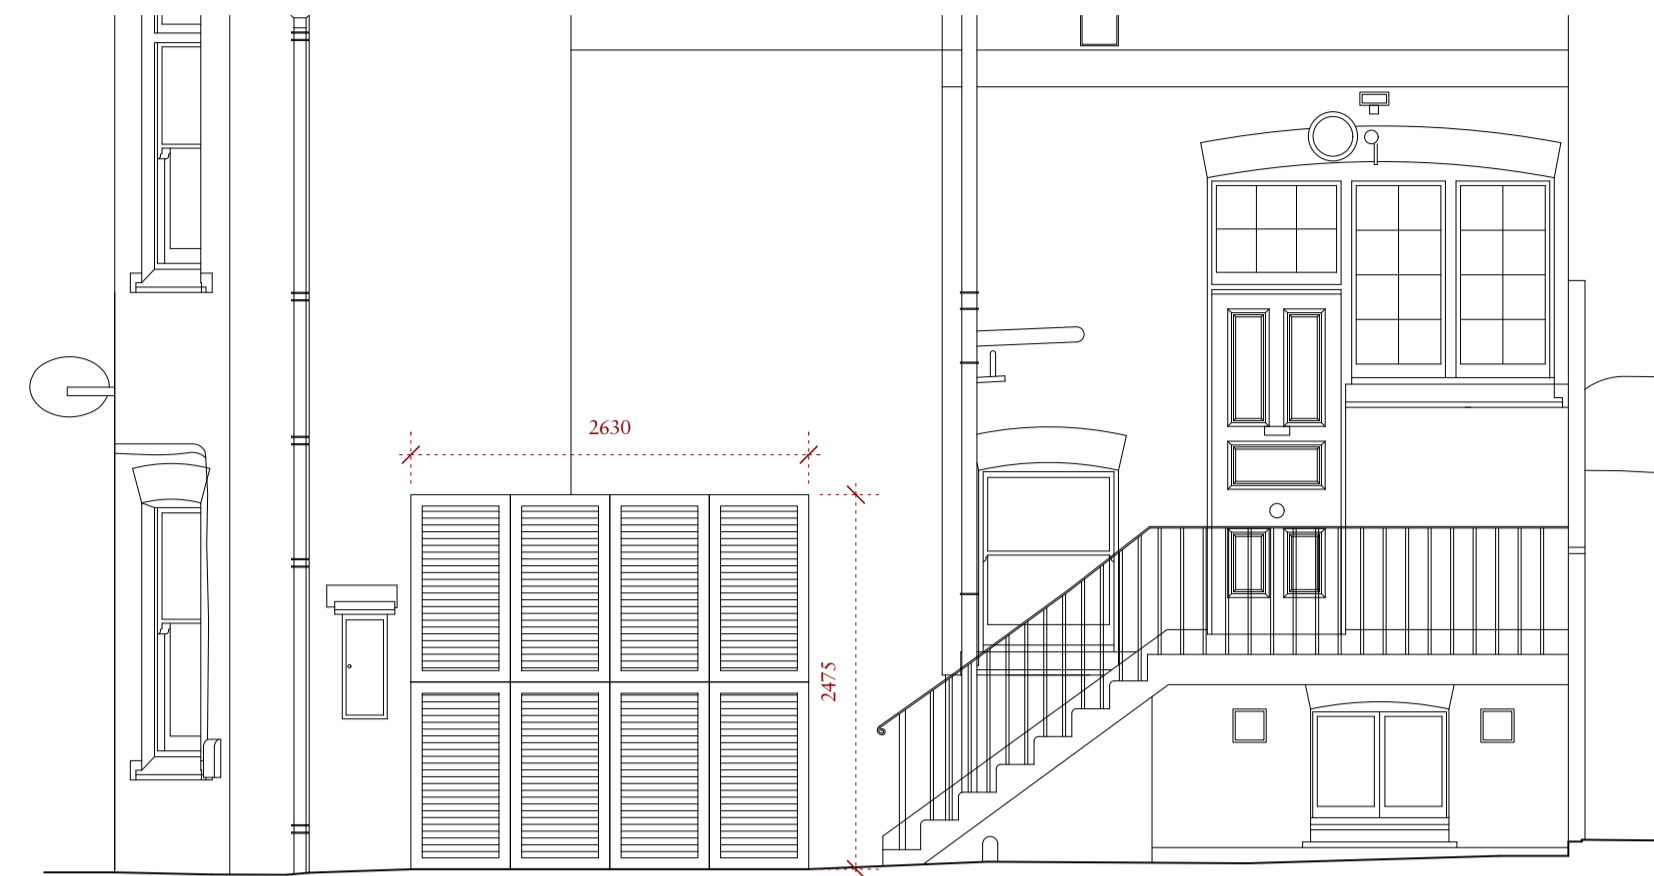


6 Proposed Elevation
Scale: 1:50

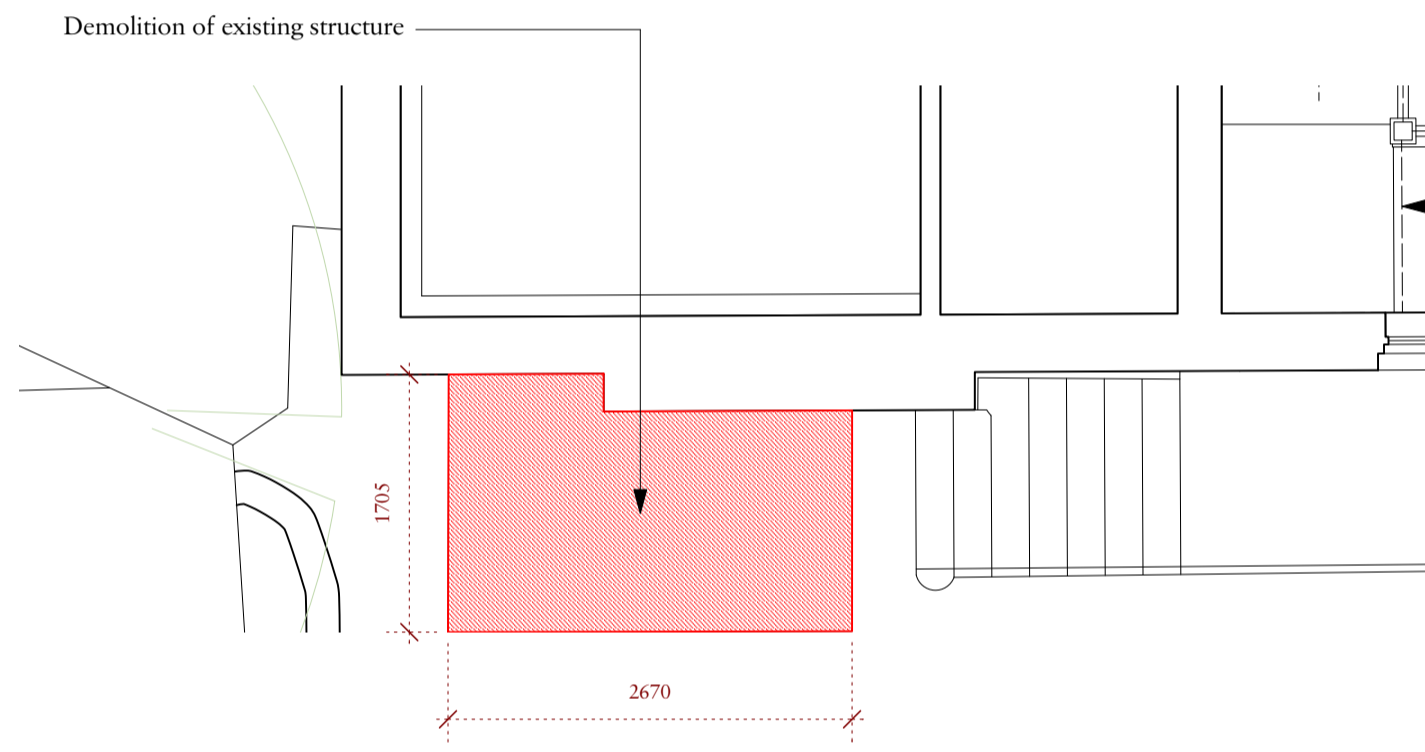


3 Ground Floor Demolition Plan
Scale: 1:50

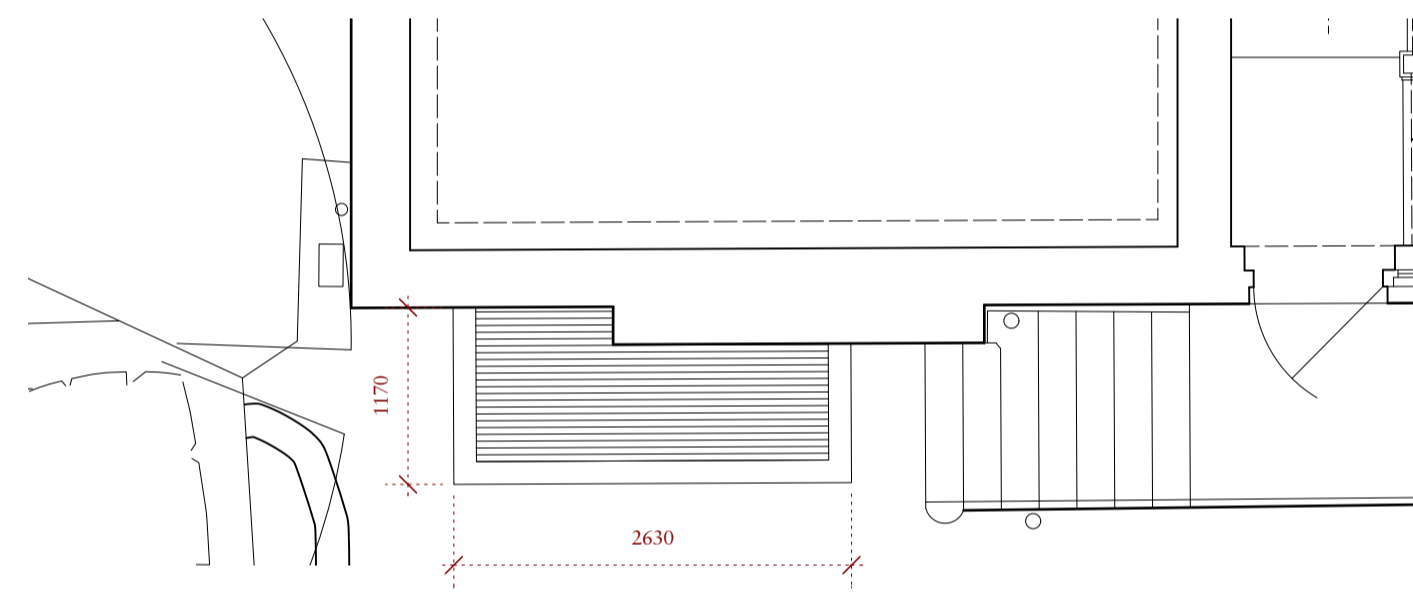


4 Ground Floor Proposed Plan
Scale: 1:50

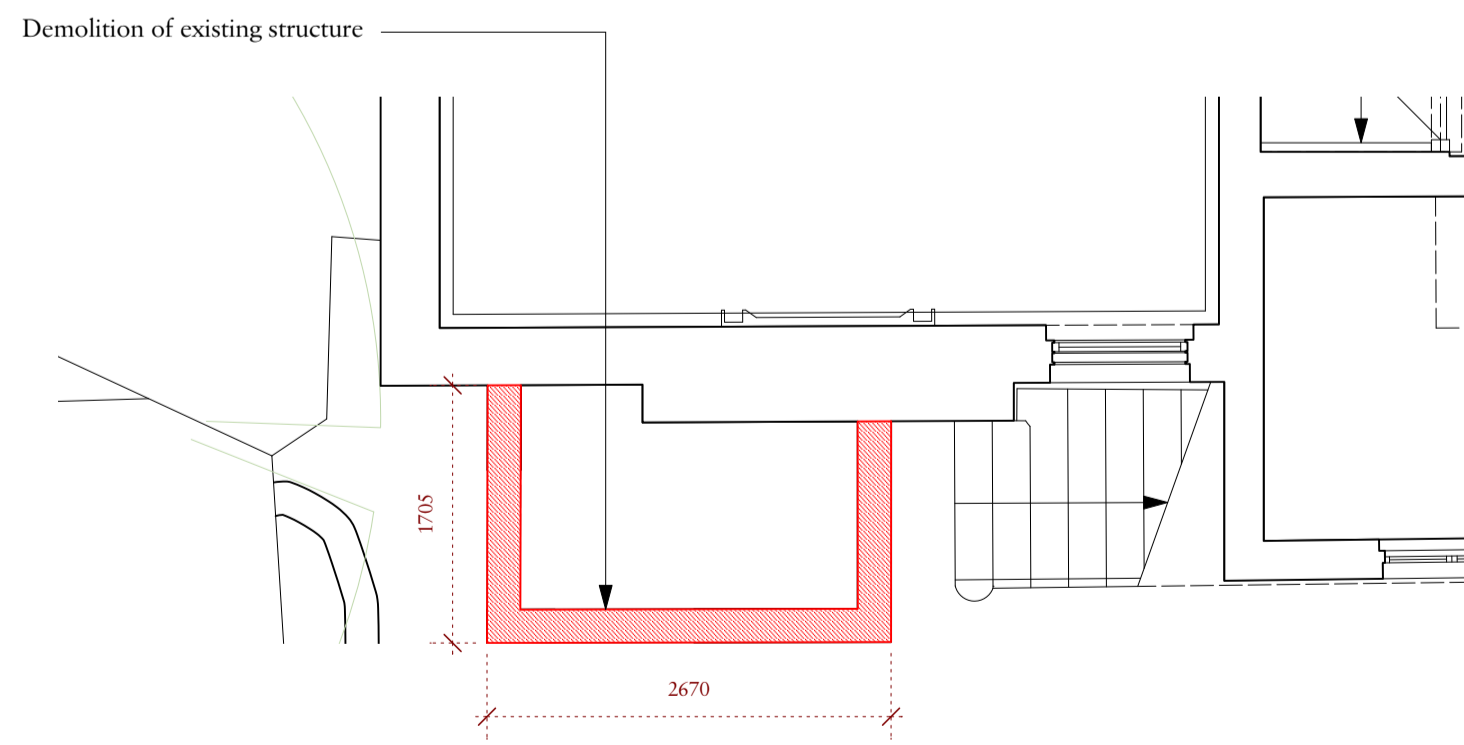

1 Lower Ground Floor Demolition Plan
Scale: 1:50

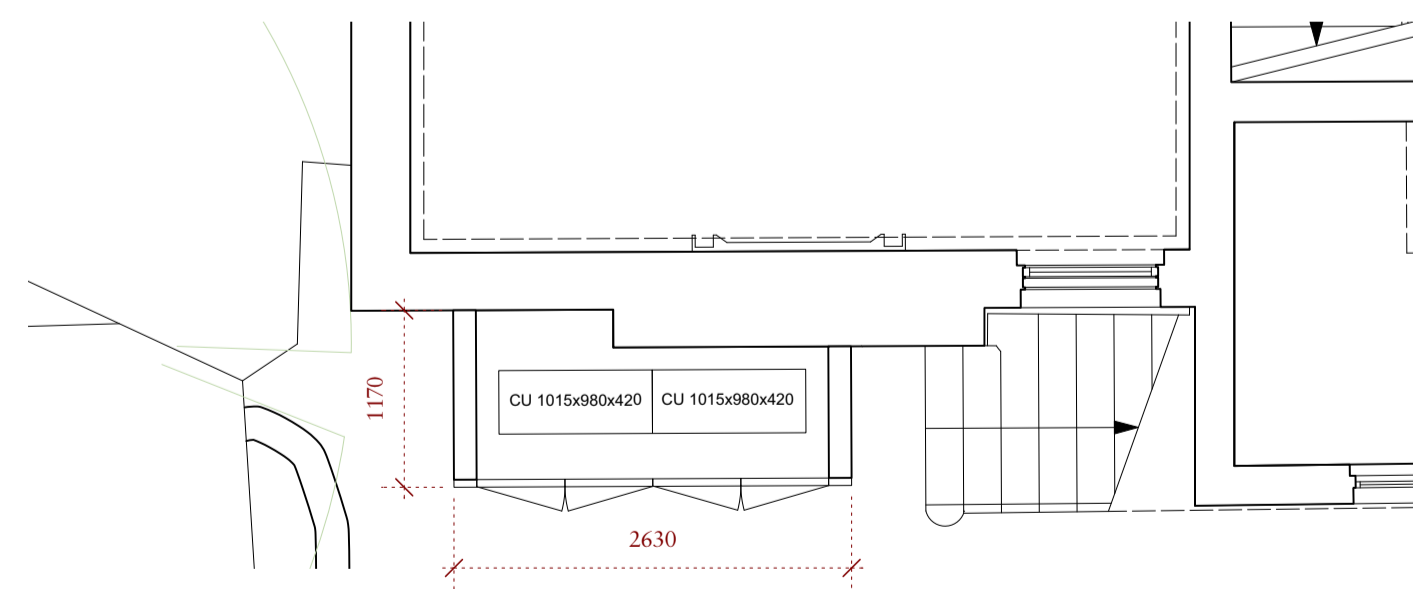

2 Lower Ground Floor Proposed Plan
Scale: 1:50

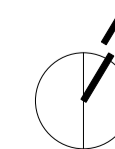

Rev Date Details By

Charlton Brown Architecture & Interiors

The Belvedere, 2 Back Lane, Hampstead, London, NW3 1HL
Telephone +44(0)20 7794 1234
Email office@charltonbrown.com
Website www.charltonbrown.com

Client
Mr Daniel Ross

Project
84 Fitzjoh's Avenue

Drawing Title
Demolition and Proposed

Date	Drawn	Checked
19/02/2021	ML	CP

Scale
1:50

Issue Status
PLANNING

Project Number	Drawing Number	Revision
20029	B-PL-00-100	