



NEW PCC lintels over new opening. See detail.

Allow for needling through and propping of wall over whilst new lintels inserted. Local removal of finishes and investigative works to be completed prior in order to confirm wall construction.

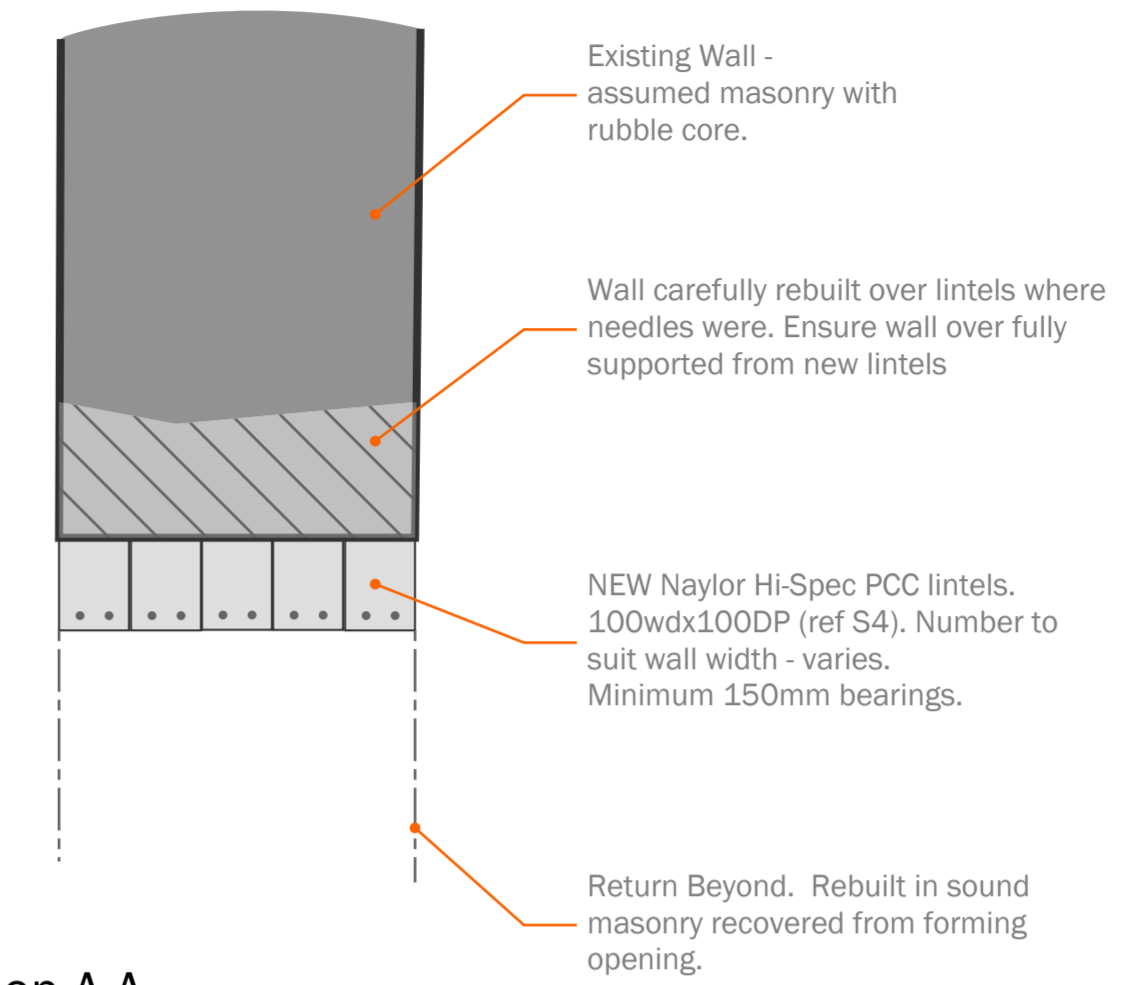

Section A-A
Typical


Plan
Lower Ground Floor

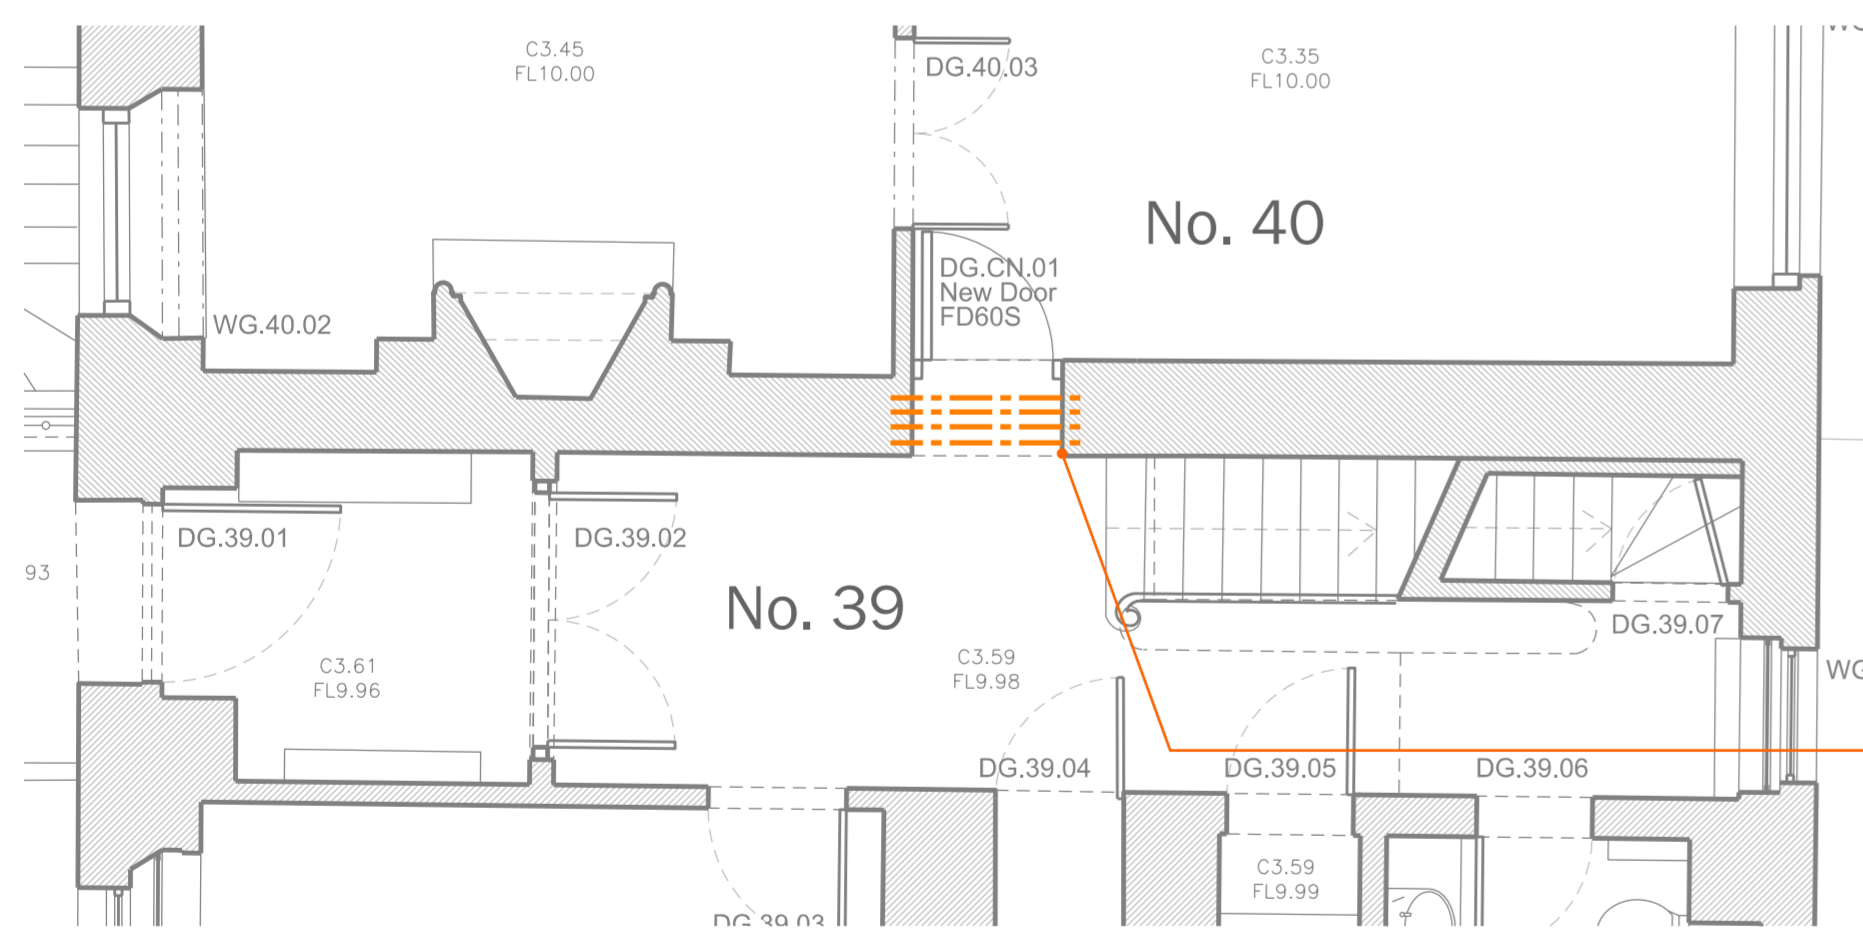

NEW PCC lintels over new opening. See detail.

Allow for needling through and propping of wall over whilst new lintels inserted. Local removal of finishes and investigative works to be completed prior in order to confirm wall construction.

Plan
Ground Floor

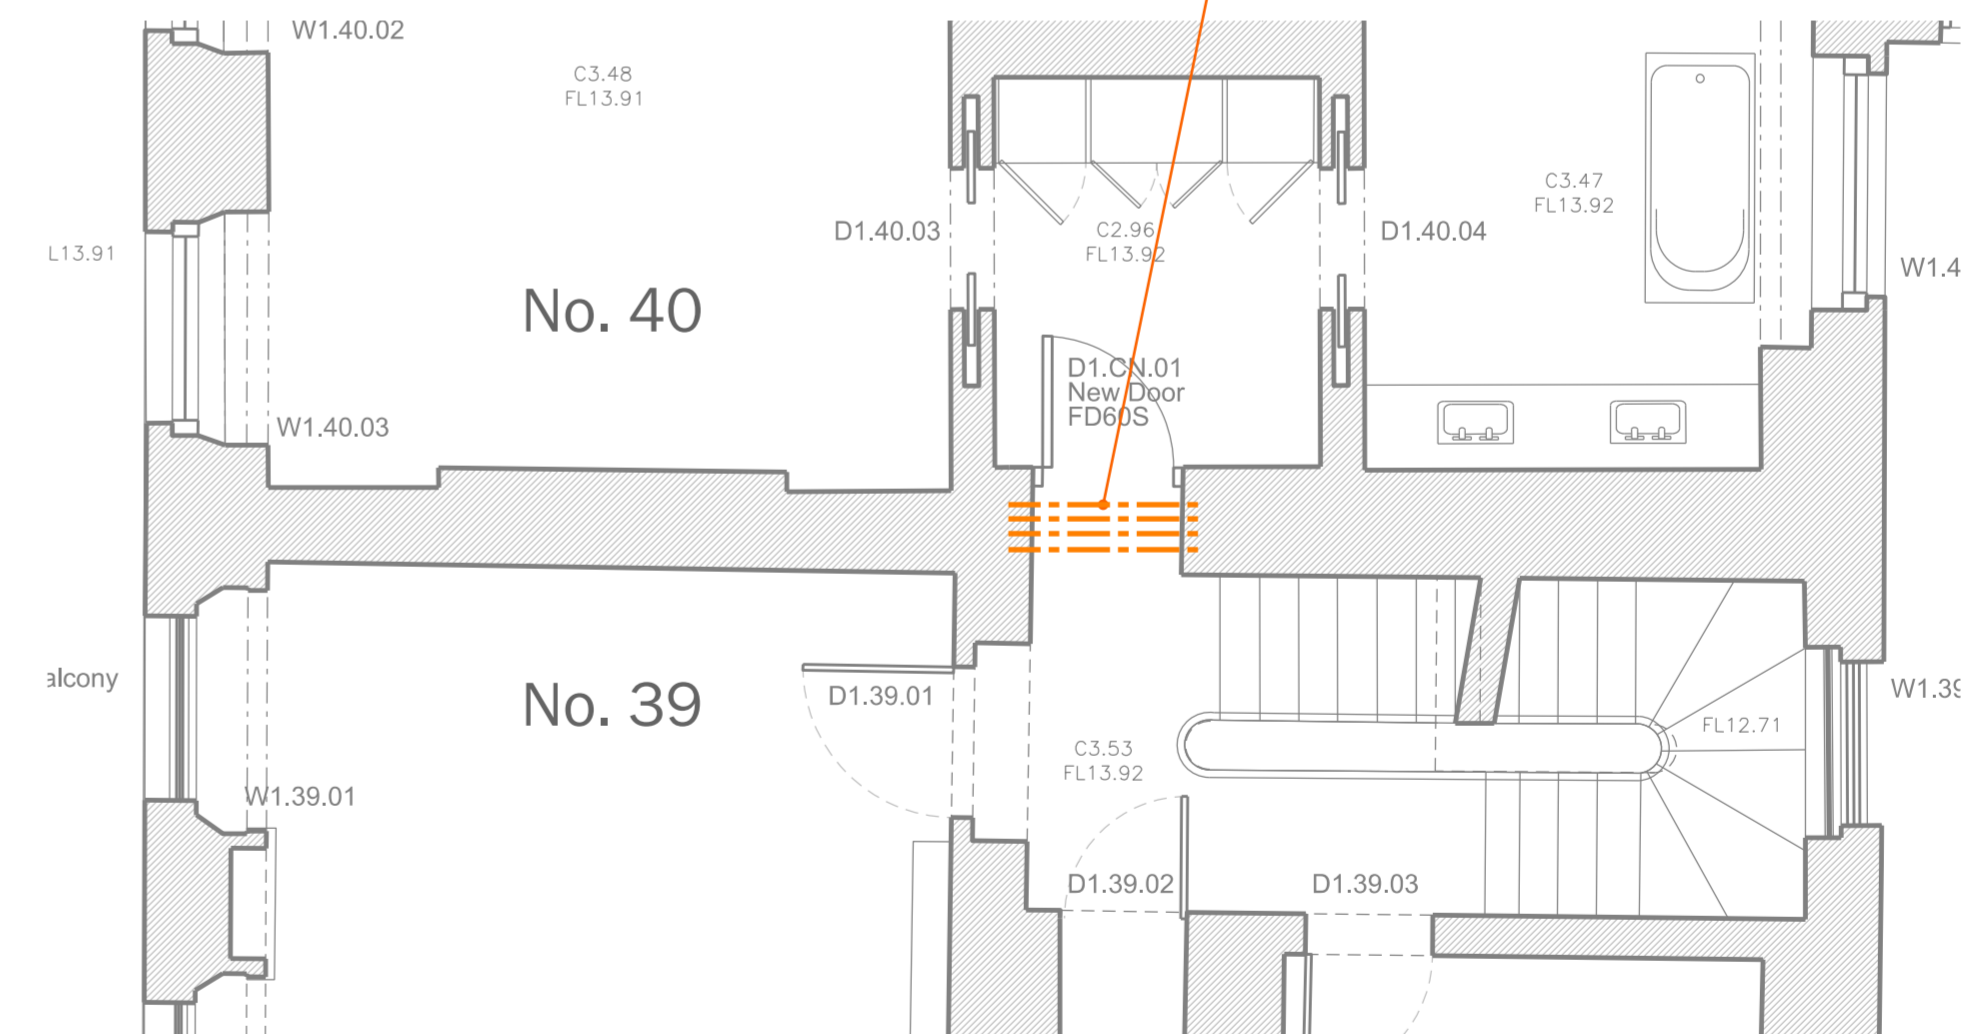

NEW PCC lintels over new opening. See detail.

Allow for needling through and propping of wall over whilst new lintels inserted. Local removal of finishes and investigative works to be completed prior in order to confirm wall construction.

Plan
First Floor