

catfish

architecture + design
Catfish Studio Limited

19 Foxley Road London SW9 6ET
www.catfishstudio.ltd.uk


NOTES:

Drawing not to be scaled.

All dimensions to be checked on site.


Survey carried out on non-intrusive basis.

Areas concealed by built in furniture or otherwise inaccessible not surveyed.

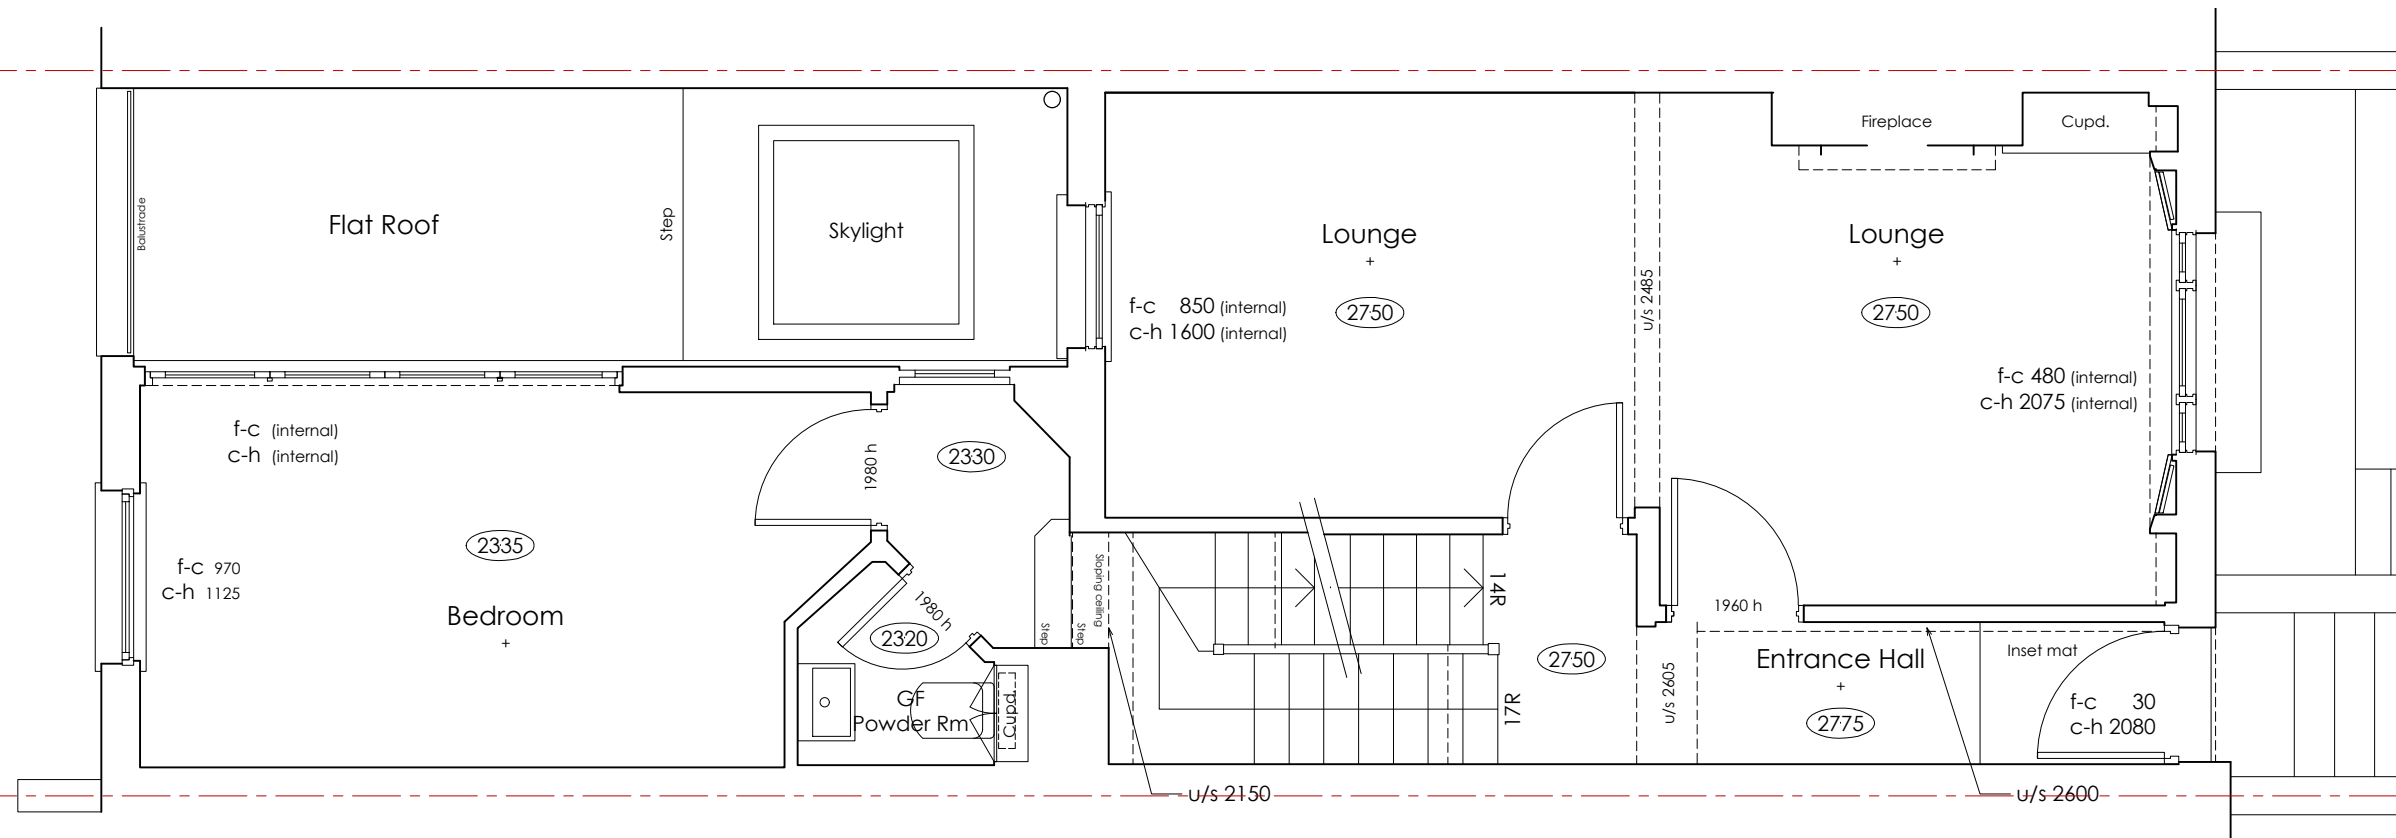

Existing Plan - Upper Ground Floor

Scale 1:50

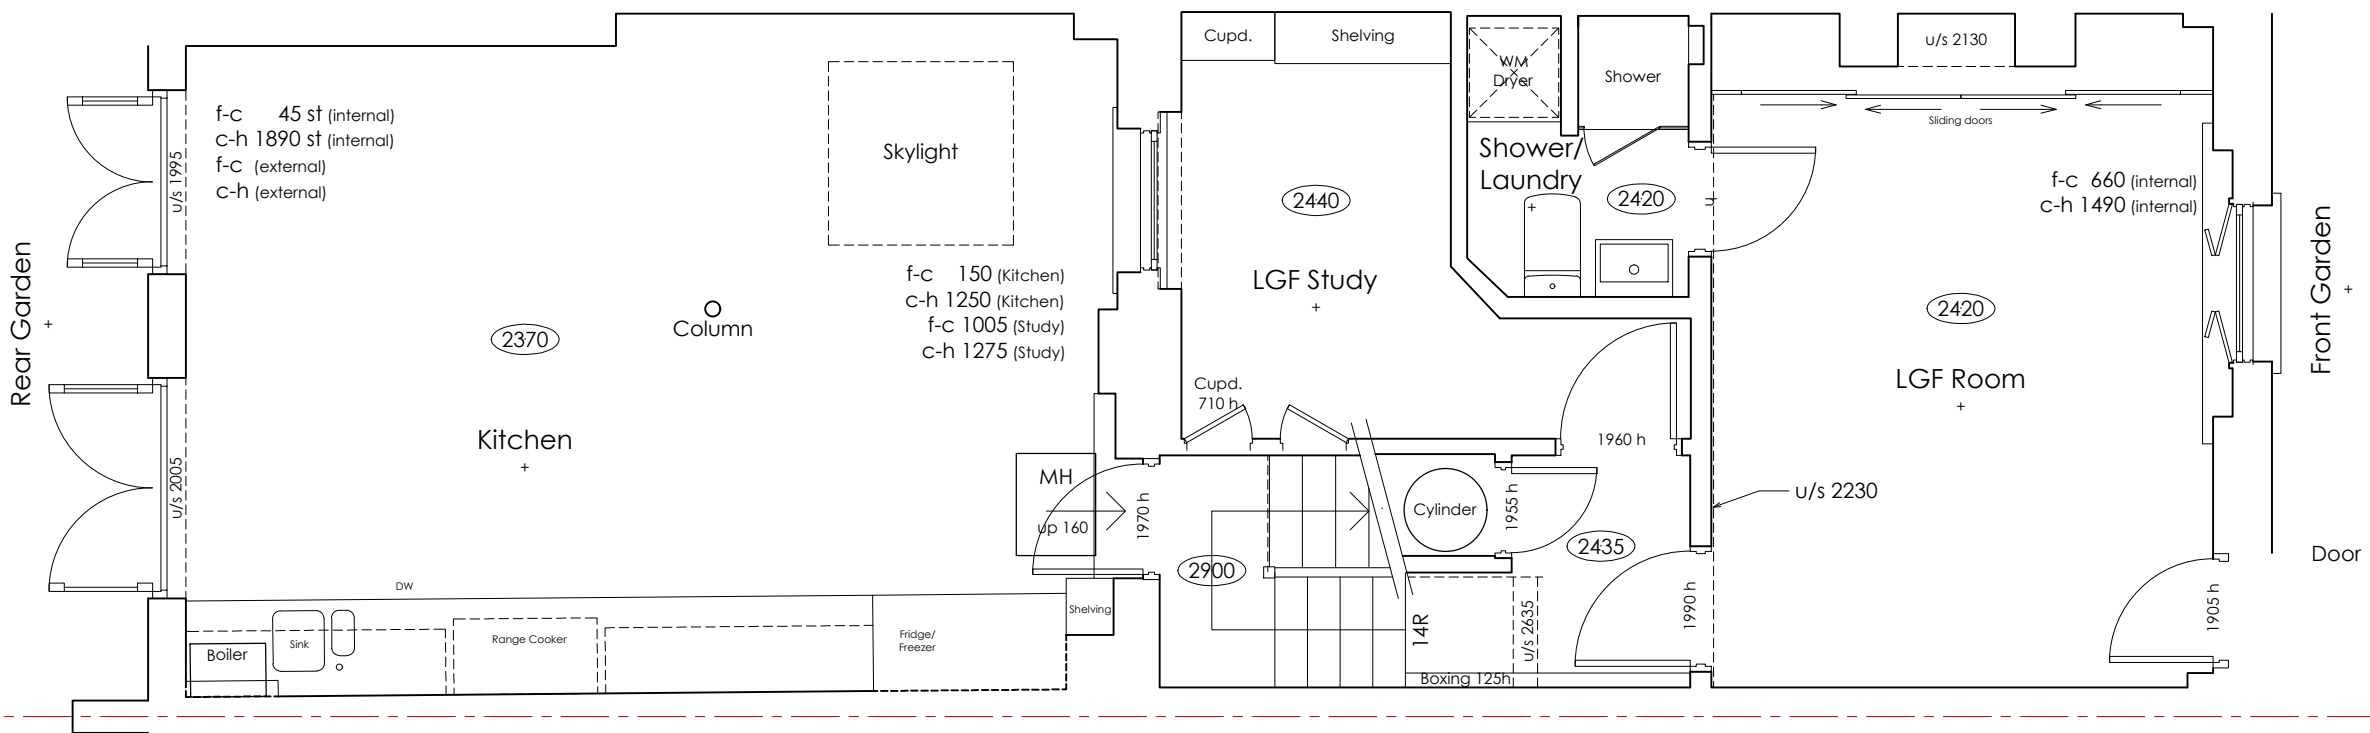

Existing Plan - Lower Ground Floor

Scale 1:50

/ 22.12.20 First Issue

rev date notes

FOR

client

Sarah Halford & Nick Fenner

job

Modbury Gardens

title

Existing Plans

scale

1:50
@A3

dwg number

246/001

revision

/