


catfish

architecture + design
Cattfish Studio Limited


19 Foxley Road London SW9 6ET
www.cattfishstudio.ltd.uk

NOTES:
Drawing not to be scaled.
All dimensions to be checked on site.
Survey carried out on non-intrusive basis.
Areas concealed by built in furniture or otherwise inaccessible not surveyed.

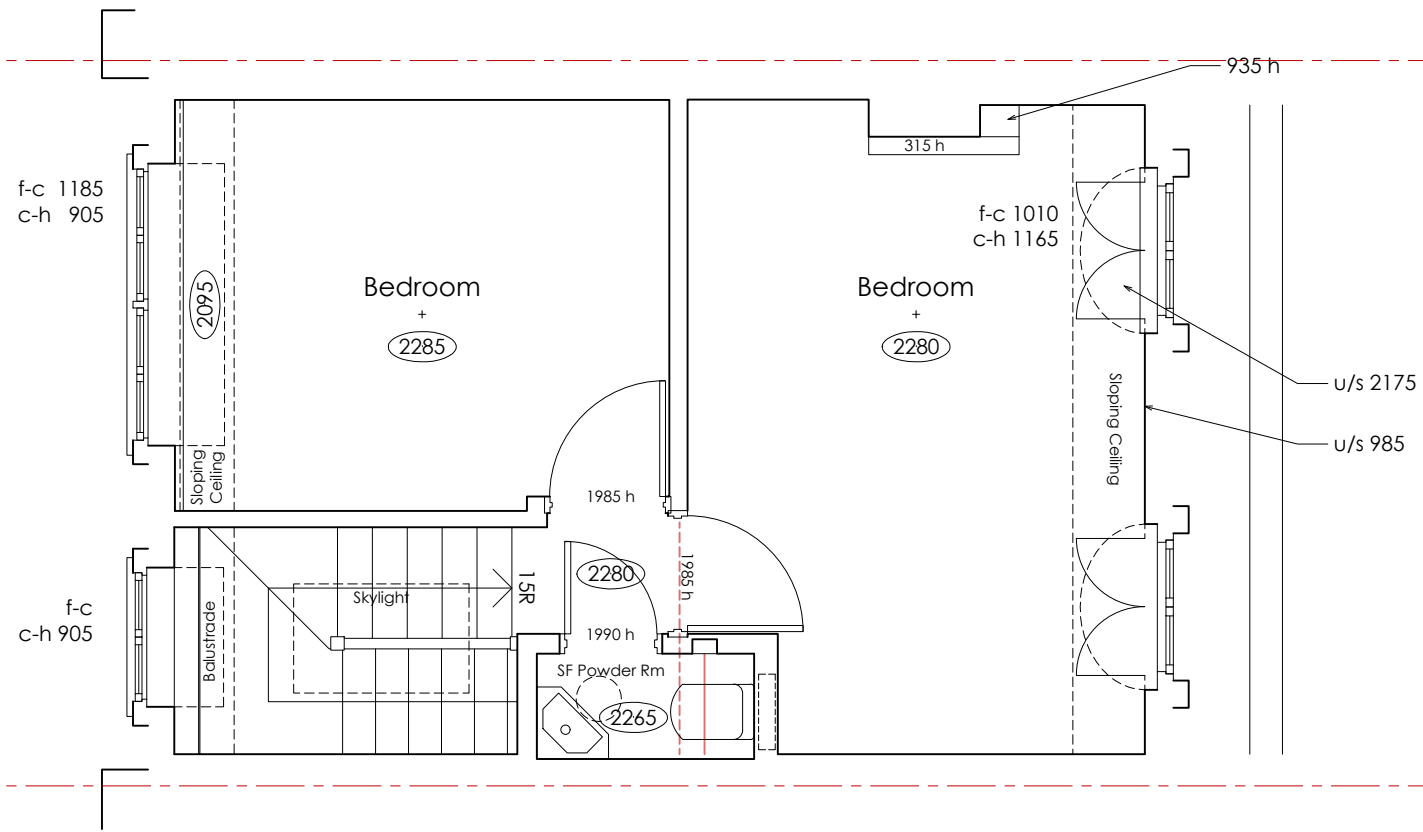

Existing Plan - Second Floor

Scale 1:50

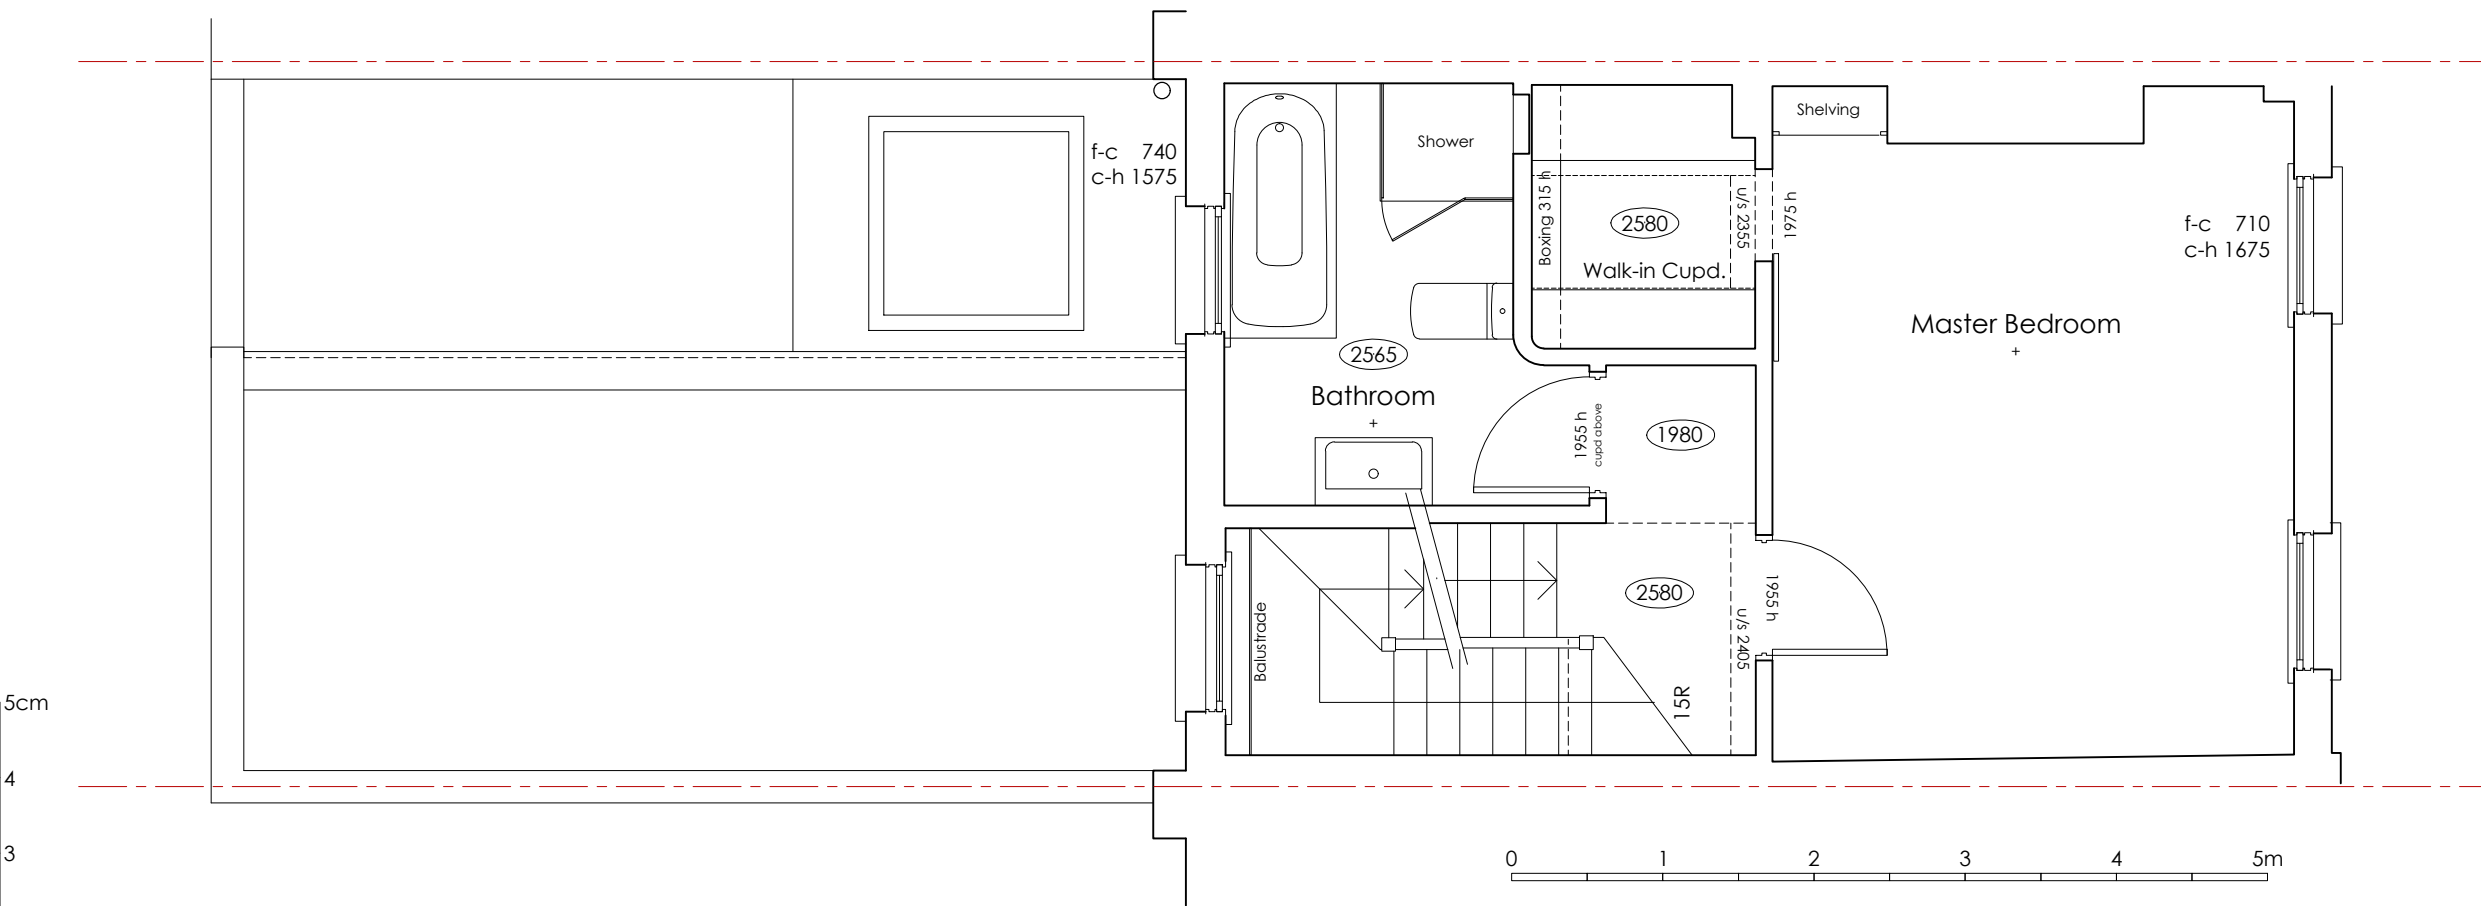

Existing Plan - First Floor

Scale 1:50

5cm
4
3
2
1

0 1 2 3 4 5m

1 2 3 4 5cm

/ 22.12.20 First Issue
rev date notes

FOR

client
Sarah Halford & Nick Fenner

job
Modbury Gardens

title
Existing Plans

scale	dwg number	revision
1:50 @A3	246/002	/