


catfish

architecture + design
Cattfish Studio Limited

19 Foxley Road London SW9 6ET
www.cattfishstudio.ltd.uk

NOTES:

- Drawing not to be scaled.
- All dimensions to be checked on site.
- Survey carried out on non-intrusive basis.
- Areas concealed by built in furniture or otherwise inaccessible not surveyed.

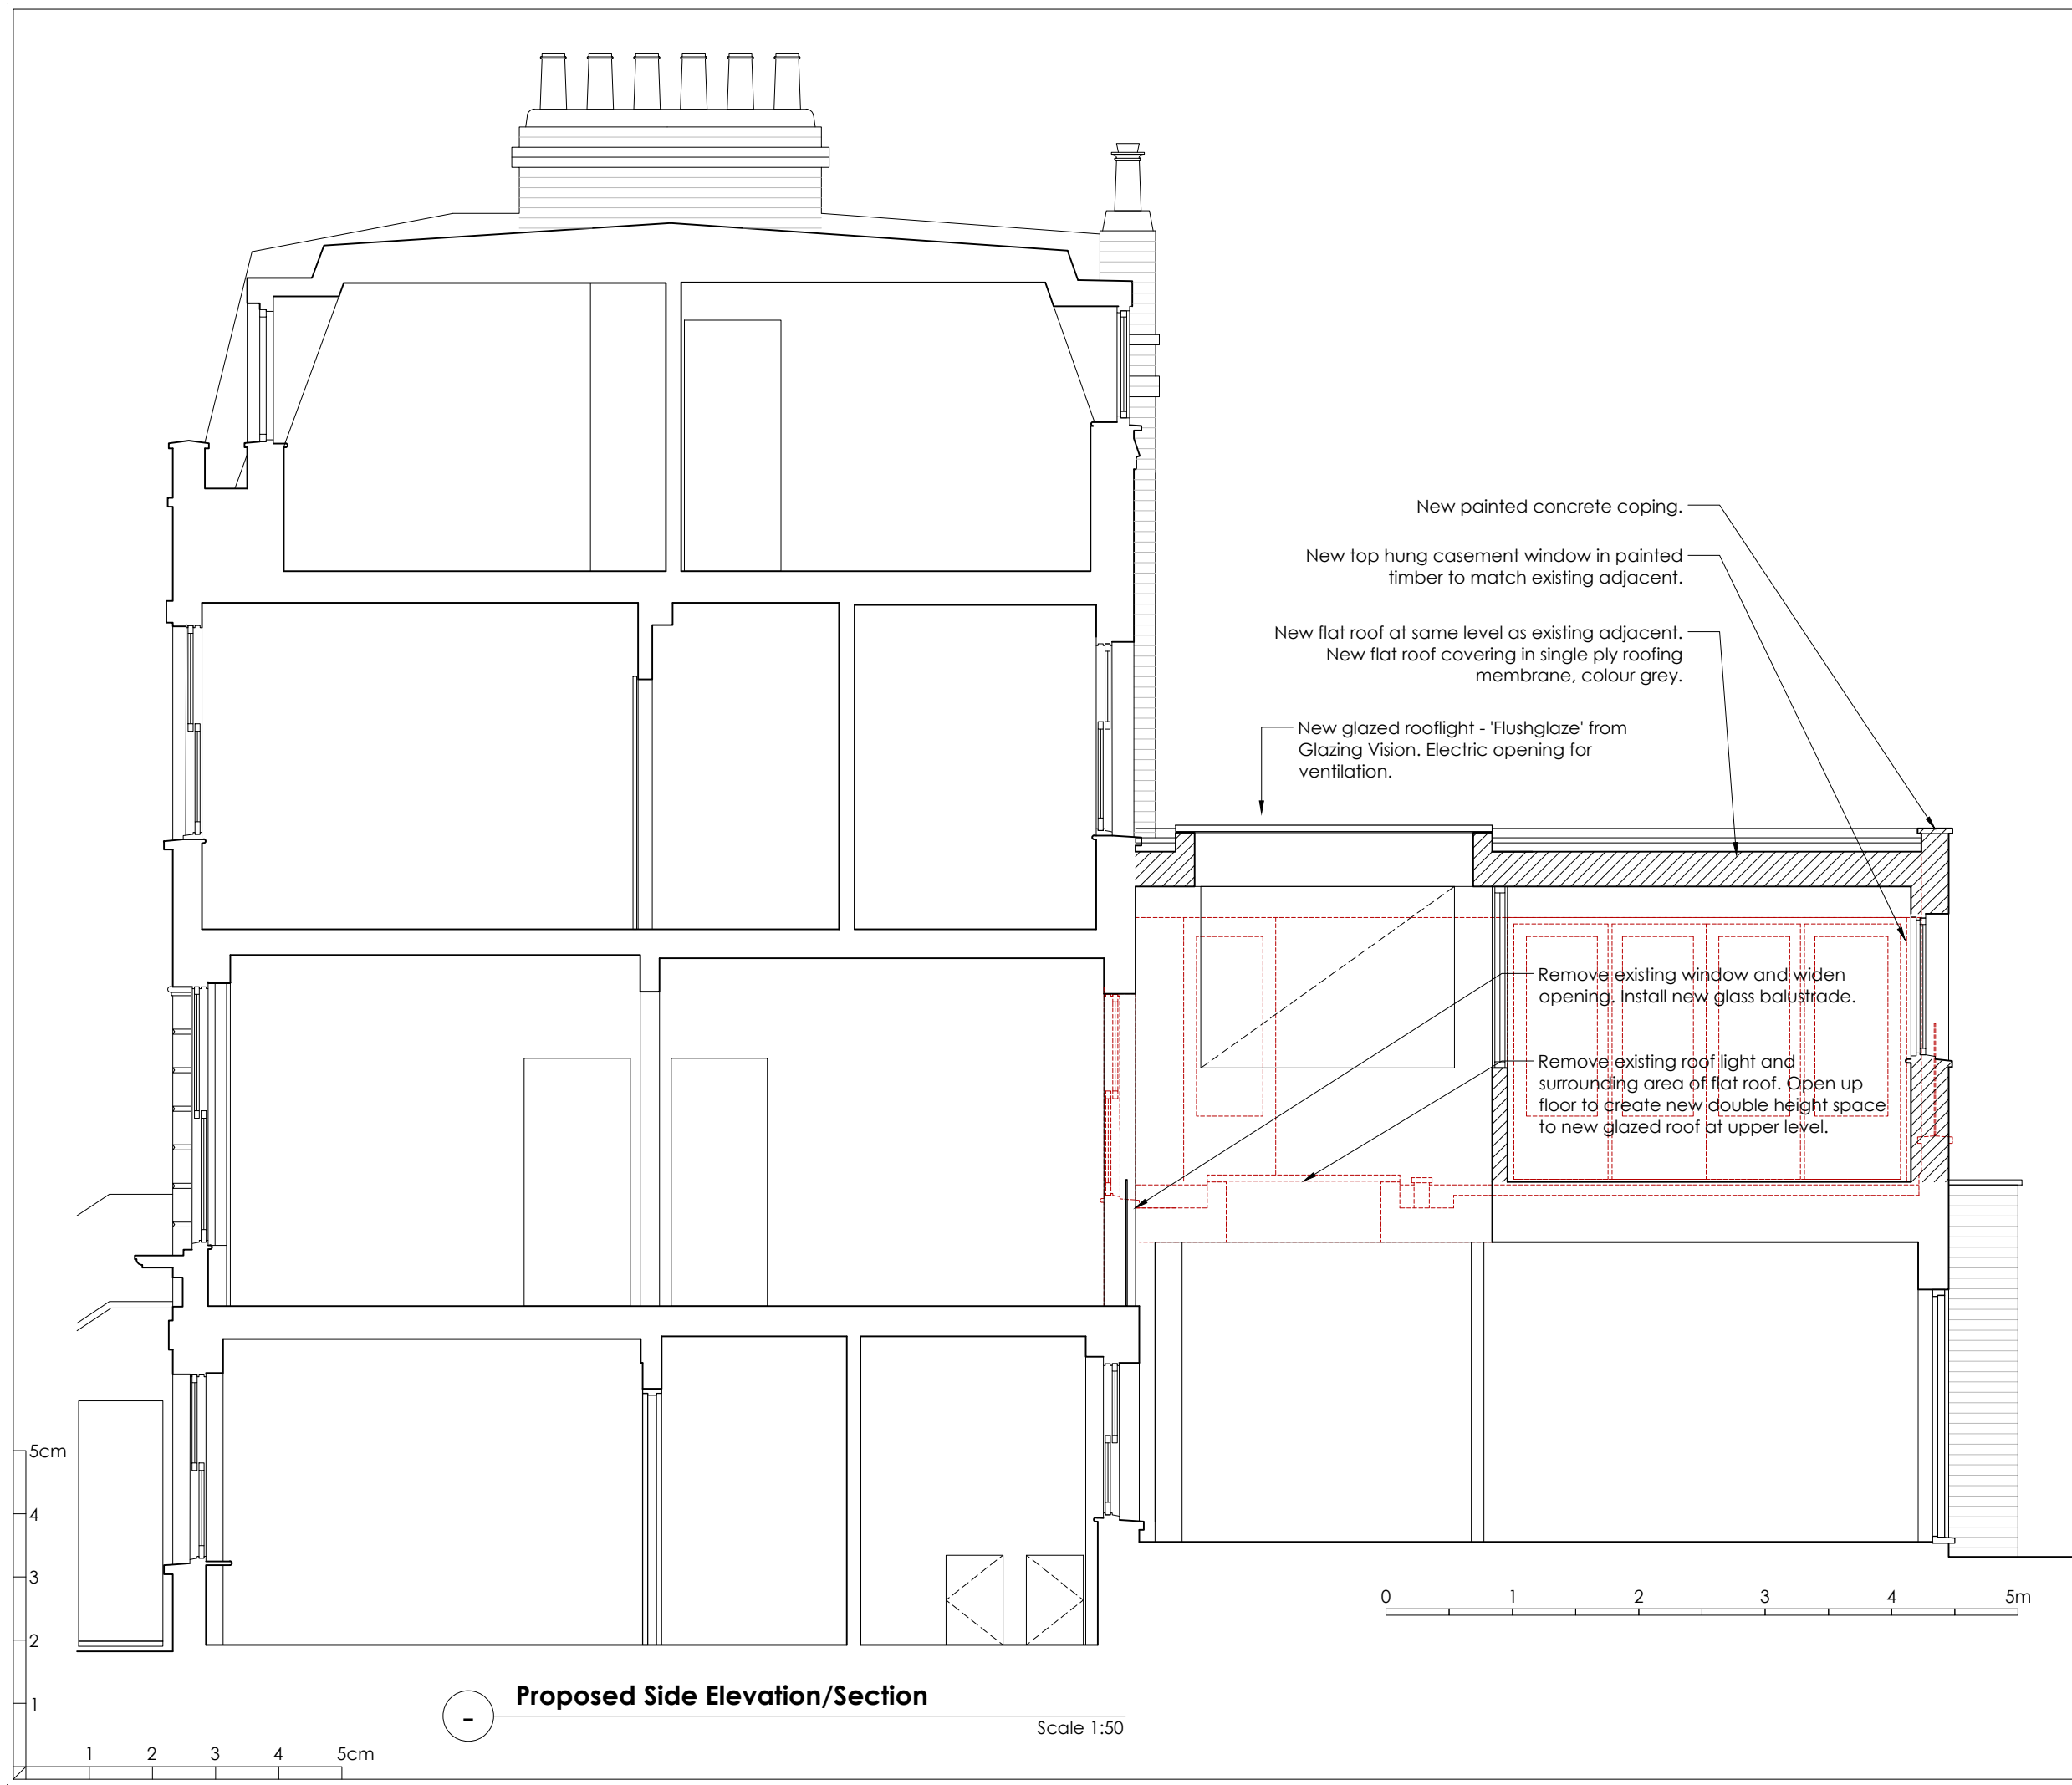

Proposed Side Elevation/Section

Scale 1:50

/ 23.04.21 Draft planning issue

rev date notes

FOR

client

Sarah Halford & Nick Fenner

job

Modbury Gardens

title

Proposed Side Elevation/Section

scale	dwg number	revision
1:50 @A3	246/081	/