


Updated Exploratory Hole Location Plan

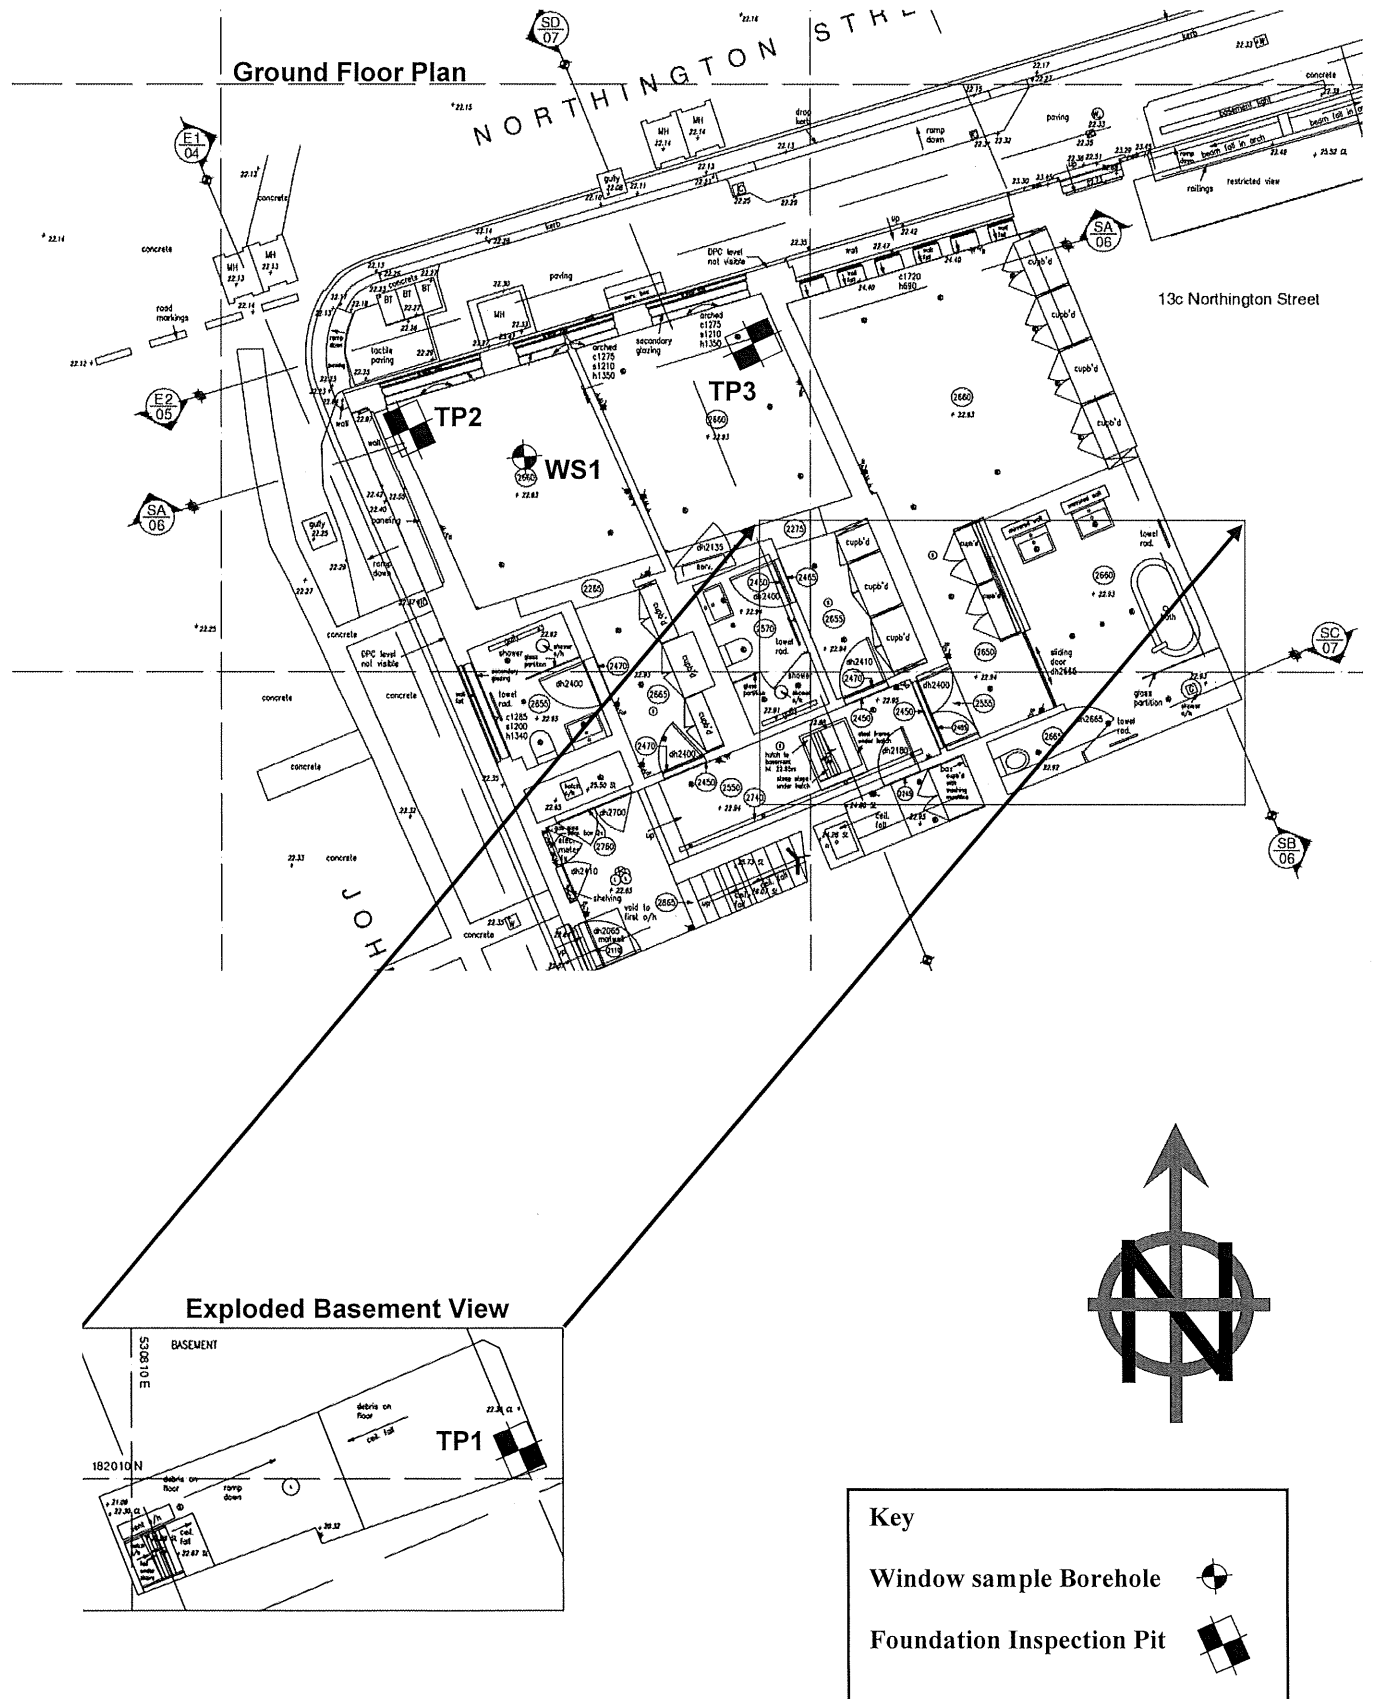

Not to Scale

Project : 25 John's Mews, London WC1

Client : Mr Colin Fraser

**GROUND
ENGINEERING
LIMITED**

Peterborough Tel : 01733 566566

Project No.

C14983

GROUND ENGINEERING L I M I T E D Tel: 01733-566566 www.groundengineering.co.uk			Site: 25 JOHN'S MEWS, LONDON WC1		TRIAL PIT TP3		
Samples and in-situ Tests			Date: 06/04/21	Pit Size: 0.60m L x 0.50m W x 1.20m D. Hole Size: 70mm dia to 3.40m		Ground Level:	
Depth m	Type	Result	(Date) Water	Description of Strata	Legend	Depth m	O.D. Level m
				MADE GROUND - Suspended timber floor on joists, above sub-floor void.			
				MADE GROUND - CONCRETE screed.		0.37	
				MADE GROUND - CONCRETE.		0.42	
				MADE GROUND - CONCRETE with brick aggregate.		0.55	
0.70	D1			MADE GROUND - 'Loose', brown and dark brown, clayey SAND AND GRAVEL. Gravel of brick, flint, quartz, concrete, mortar and ash.		0.65	
0.90	D2						
1.20	D3						
1.50	D4						
1.80	D5						
2.10	D6						
2.40	D7						
2.90	D8						
3.30	D9			MADE GROUND - Soft, dark brown, slightly sandy, gravelly CLAY. Gravel of flint and brick.		3.00	
				...Brick cobble at 3.40m depth.		3.40	
				Pit abandoned at 3.40m depth			


KEY	REMARKS
D - Disturbed Sample	1. Pit dry
B - Bulk Sample	2. Pit sides stable
U - Undisturbed Sample	3. Pit extended by hand auger from 1.20m to 3.40m depth
R - Root Sample	4. Brick cobble obstruction at 3.40m depth, hole abandoned
W - Water Sample	
ES - Environmental Sample	
▽ Water Strike	
▼ Water Rise	
▼c Level on completion	
MP - Mackintosh Probe	
P() - Hand Penetrometer Cohesion () kPa	
V - Vane Shear Test Cohesion () kPa	

Project No 14983	
Scale 1:25	Page 1/1

Trial Pit TP3 Cross Section A-A

West

East

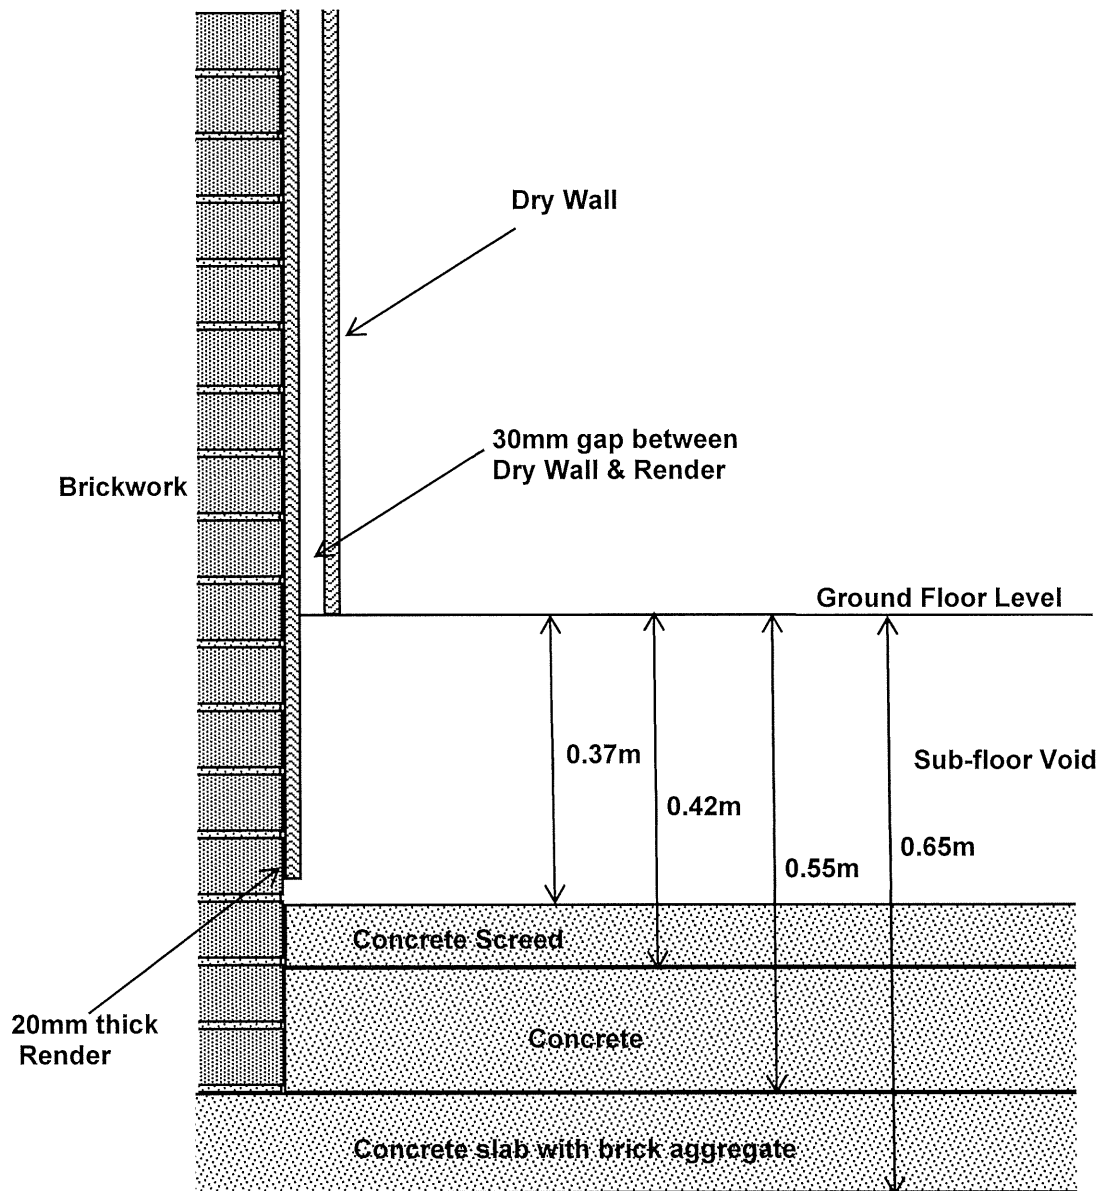

Project : 25 John's Mews, London WC1

Client : Mr Colin Fraser

**GROUND
ENGINEERING
LIMITED**

Peterborough Tel : 01733 566566

Project No.

C14983

Trial Pit TP3 Photographs



Project : 25 John's Mews, London WC1

Client : Mr Colin Fraser


**GROUND
ENGINEERING
LIMITED**

Peterborough Tel : 01733 566566

Project No.

C14983

C14983 – 25 John's Mews, London WC1 – TP 3 Concrete Photographs

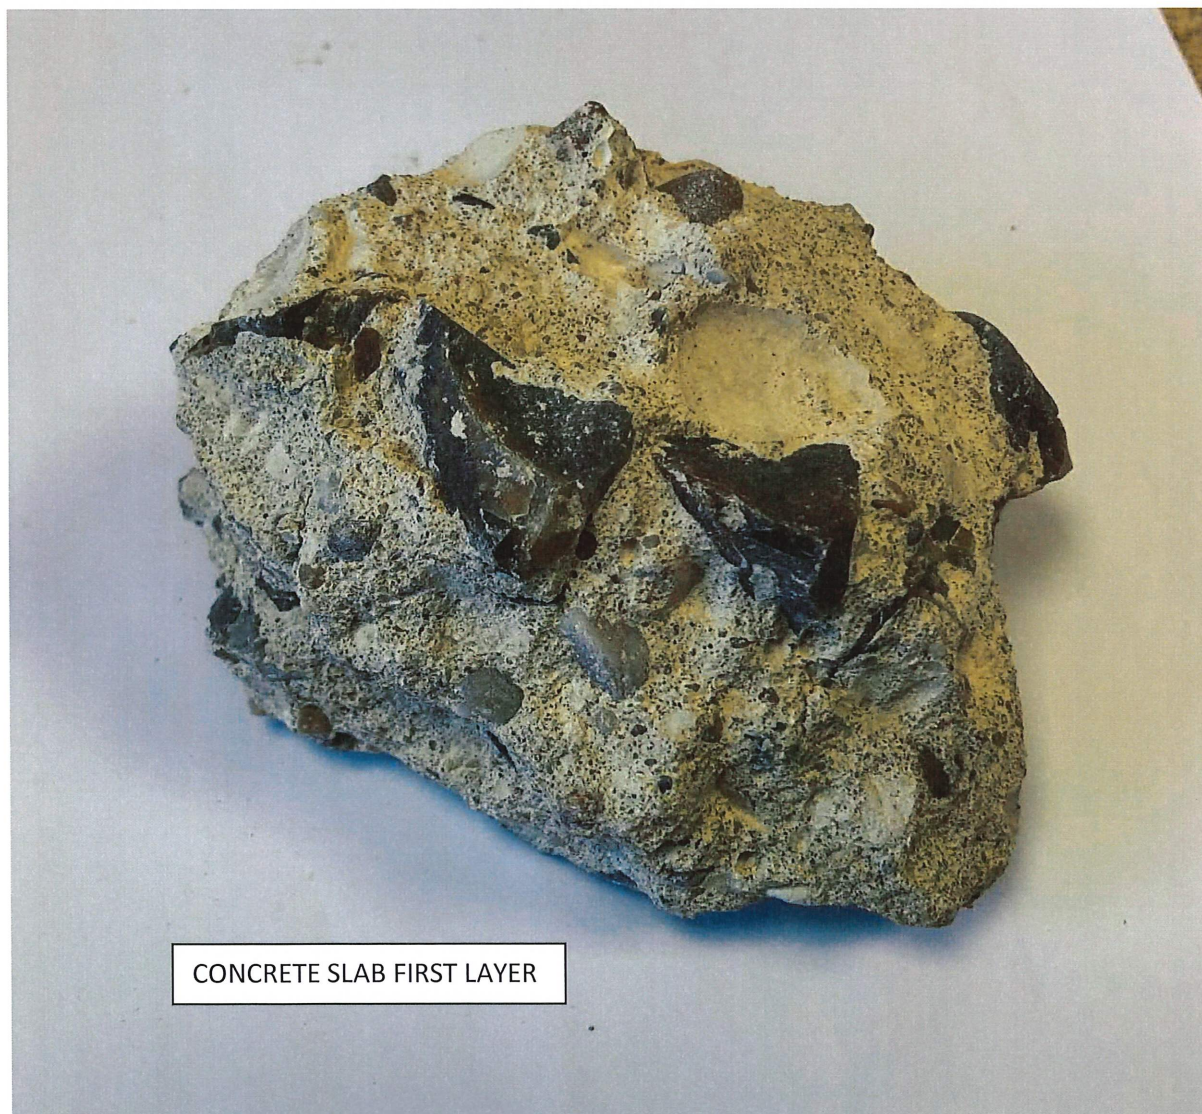

C14983 – 25 John's Mews, London WC1 – TP 3 Concrete Photographs

