

NOTES:

Existing Doors: Carefully remove the existing door and lining and cart away from site.

Make good to surfaces disturbed and prepare the opening ready to receive the new fire rated doorset complete with lining, seals and all ironmongery including signage and kickplates to match the appearance of the existing doors.


Piece in new sections of timber skirting where damaged, profile to match existing in size, material and finish.

Supply and install timber architraves, profile to match existing in size, material and finish, with matching shadow gap where existing.


Door finish as existing (veneer / paint / laminate), colours to be confirmed to comply with Part M LRV requirement for colour contrast.

KEY:

..... Demolition

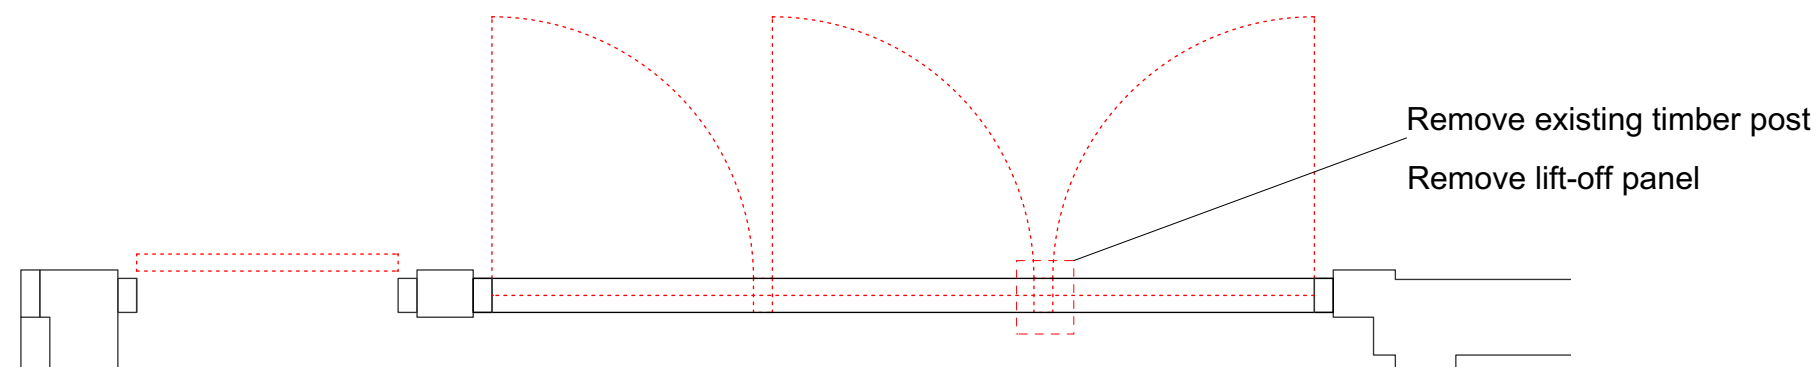

Existing Demolition Plan

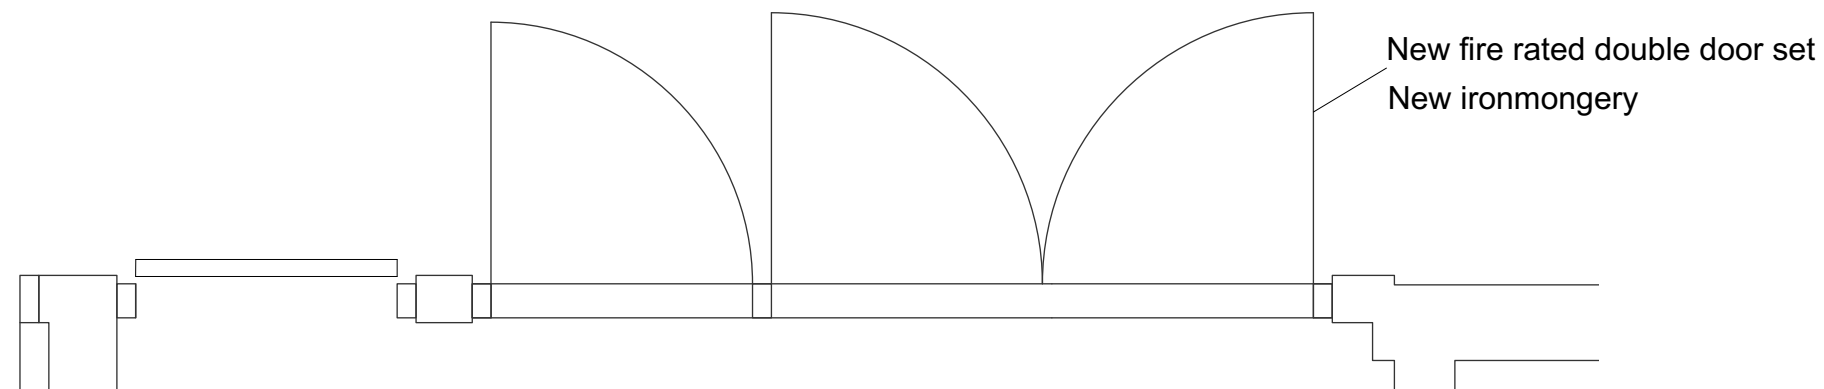

Proposed Plan



Chartered Architects
Chartered Building Surveyors
Interior Designers
CDM Services

3 GP Centre, Yeoman Road,
Ringwood, Hampshire, BH24 3FF

+44 (0)1425 472 833

www.kendallkingscott.co.uk

© Copyright

Project
Fire Door Upgrade - Philips Building

Client
SOAS University of London

Scale
1:20

Paper Size
A3

Filename
200170

Do not scale this drawing

Rev Date By Ap Note

Drawing Title
Existing & Proposed Door Details

Project Number Drawing Number Revision

200170-1210 P1

Date Drawn Checked Status
11/03/21 KW GC PLANNING ISSUE

Check all dimensions and levels on site

Only to be used on the site for which designed. The electronic transmission of designs/information contained in this drawing is carried out entirely at the User's risk and Kendall Kingscott Ltd. will have no liability for any errors or inaccuracies arising therefrom. The production of amended or updated information from the said designs/information by the User is entirely the responsibility of the User and Kendall Kingscott Ltd. shall have no responsibility in respect thereof whatsoever.