


1 Proposed Section through workshop
Scale: 1:100

2 Proposed Section through gutter
Scale: 1:10

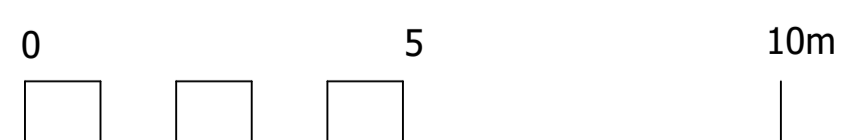


NA

CAD file reference

This drawing is copyright and may not be reproduced in whole or part without written authority. Do not scale off this drawing.

Rev	Date	Description	Rev By	Chk'd By

Project Title	Workshop A, Fortess Grove	Drawing Title	Proposed Section West El. Guardrail	
Client	--	Job-Dwg No	1918-PS06	Rev --
Status	PLANNING	Scale	1:10@A1, (1:20@A3)	Drawing Size A1
Drawn By	LPE	Checked By	DG	Date --



PREMIERSEAL
ROOFING & SAFETY SOLUTIONS LTD
Units 12-14 Highcroft Industrial Estate
Enterprise Road, Waterlooville
PO8 0BT
t. 02392 179 793 e. info@premierseal.co.uk