
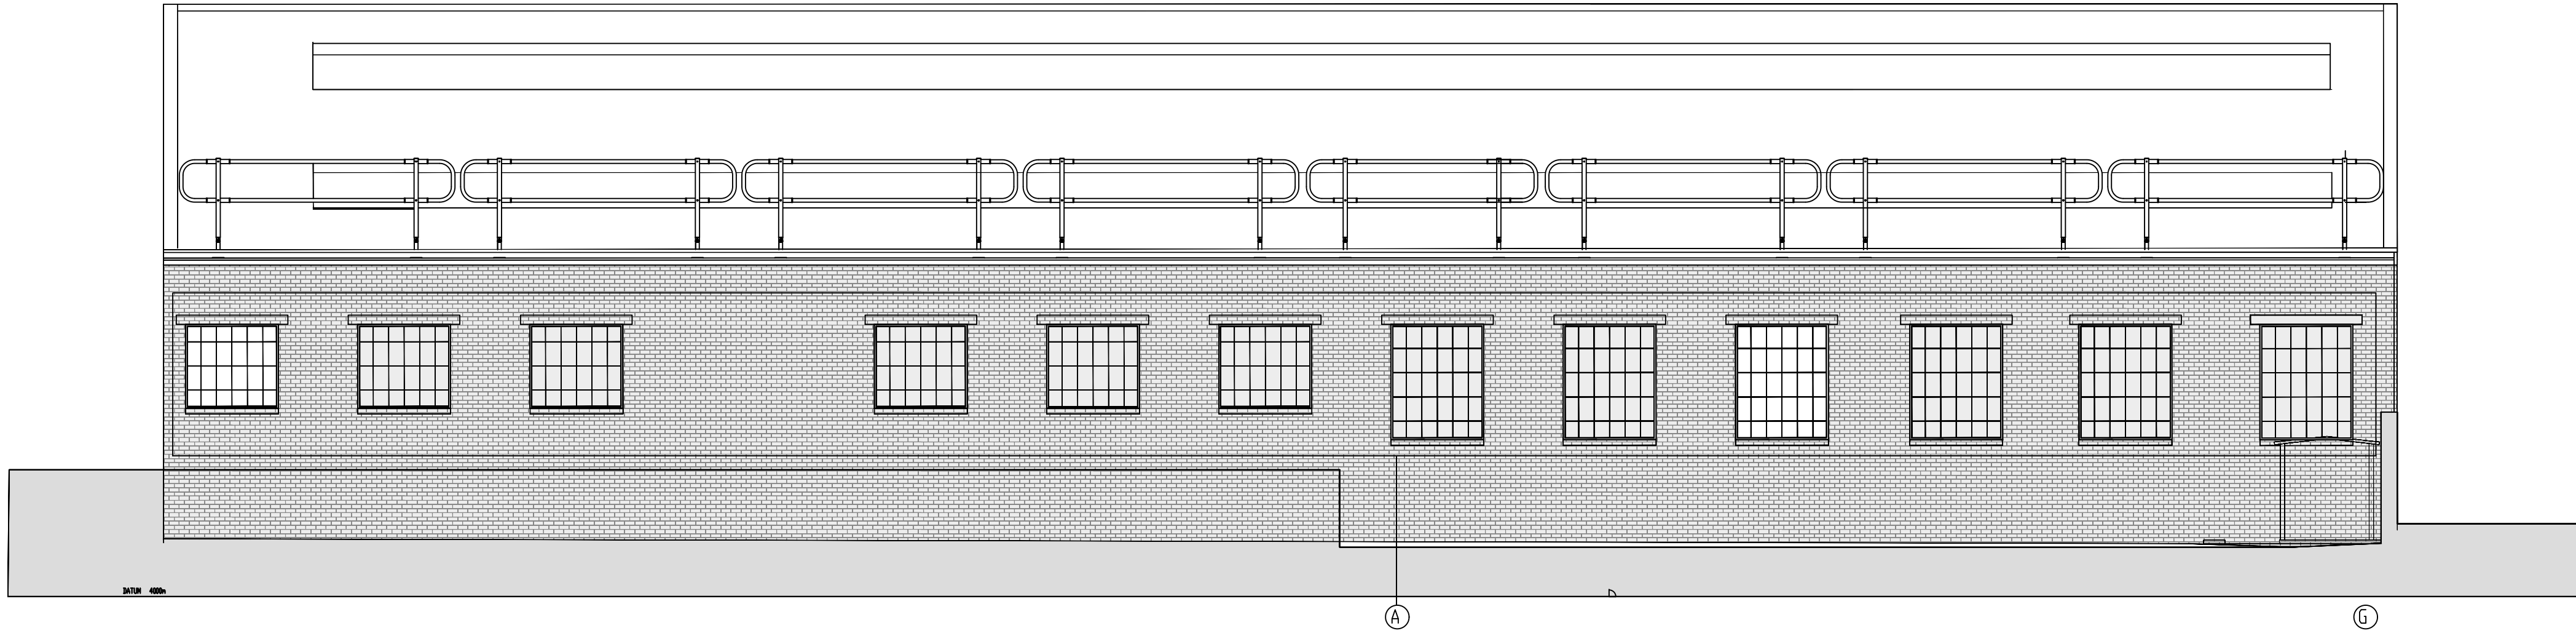
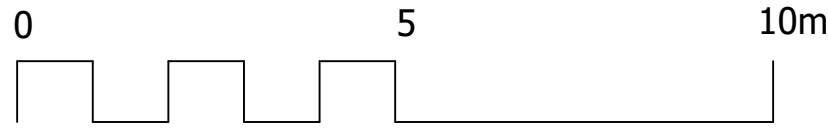



1

Proposed Elevation - Handrail Upright
Scale: 1:100

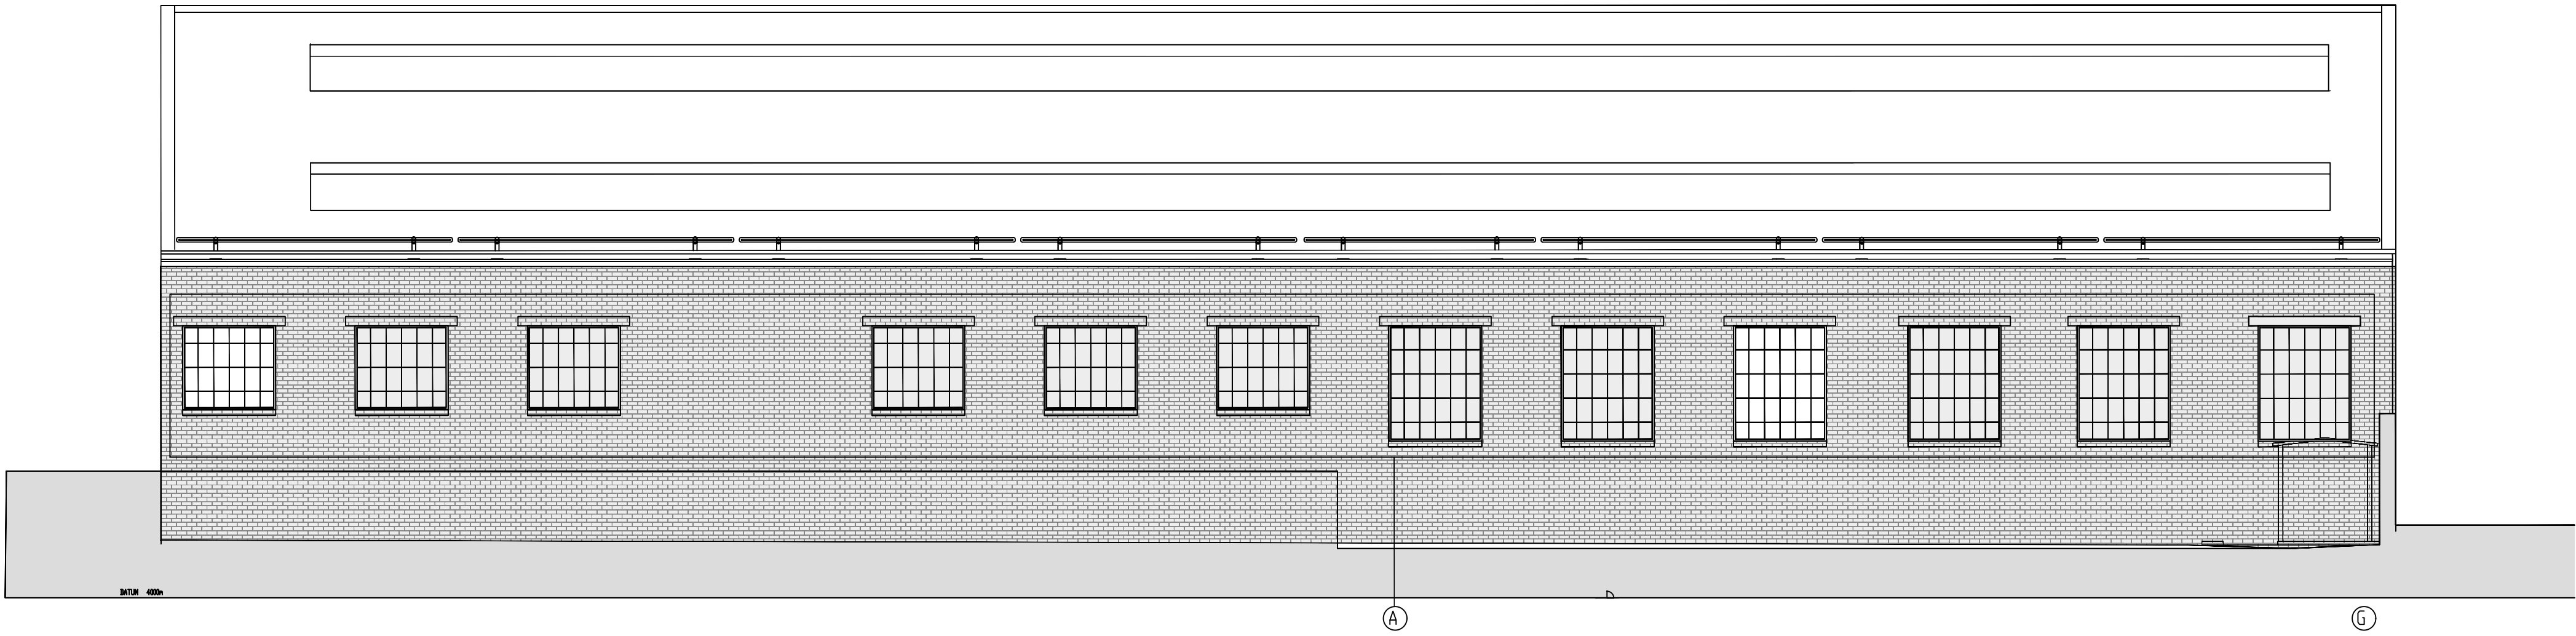

2

Proposed Elevation - Handrail Collapsed
Scale: 1:100

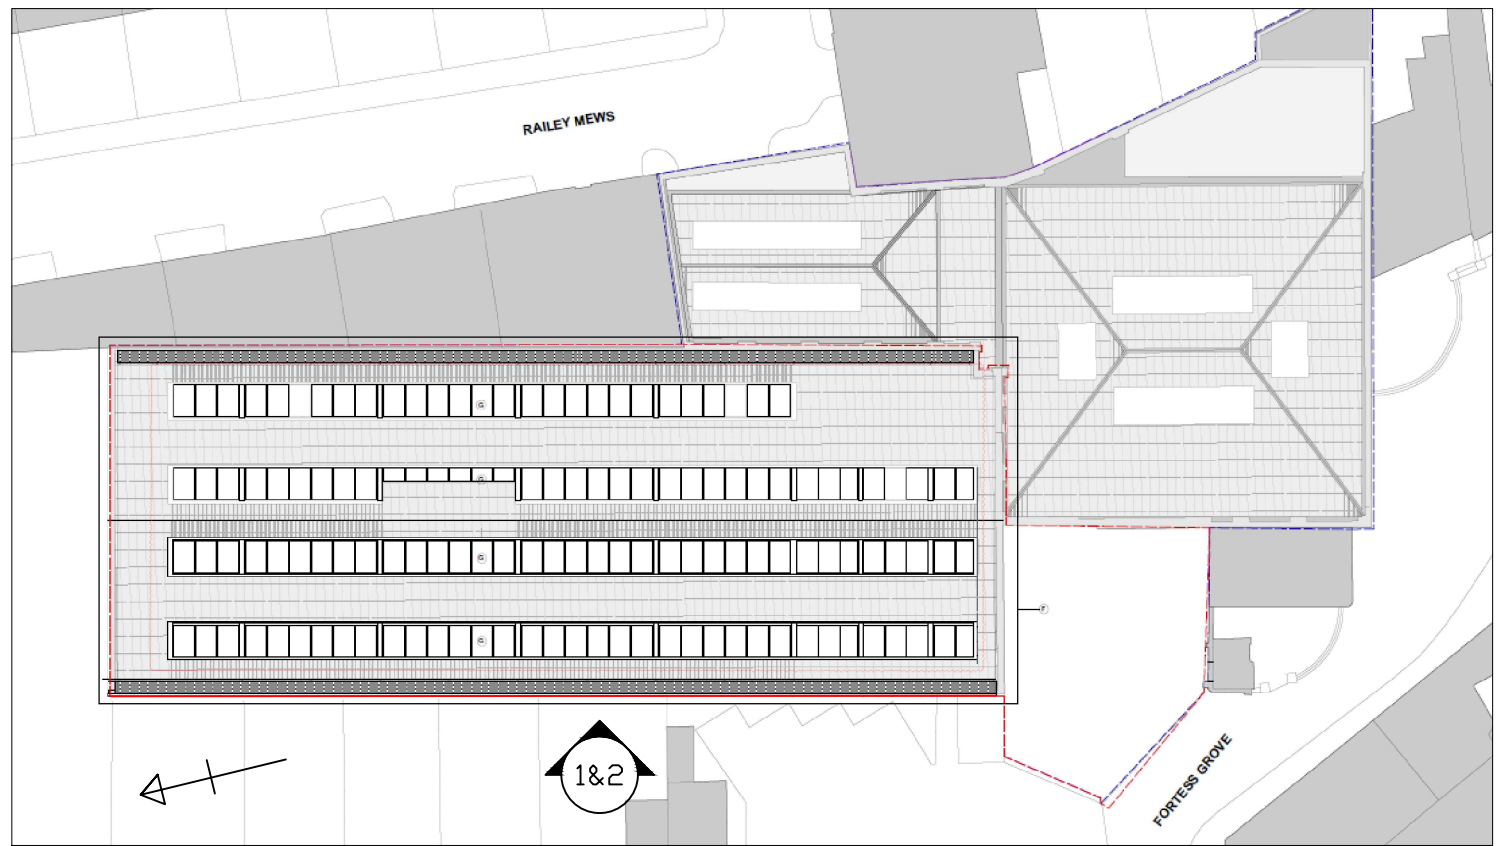

KEY PLAN

This drawing is copyright and may not be reproduced in whole or part without written authority. Do not scale off this drawing.

Project Title		Workshop A, Fortess Grove		Drawing No		Proposed West El. Guardrail		Rev		Date	
Client		---		Job-Dwg No		1918-PS09				---	
Status		PLANNING		Drawing Size		A1					
Scale		1:100@A1, (1:200@A1)									
Drawn By		LPE	Checked By	DG	Date	---					



PREMIER SEAL
ROOFING & SAFETY SOLUTIONS

PREMIER SEAL ROOFING SOLUTIONS LTD
Units 12/14 Highcroft Industrial Estate
Enterprise road, Waterlooville
PO8 0BT
t. 02392 179 793 e. info@premierseal.co.uk