
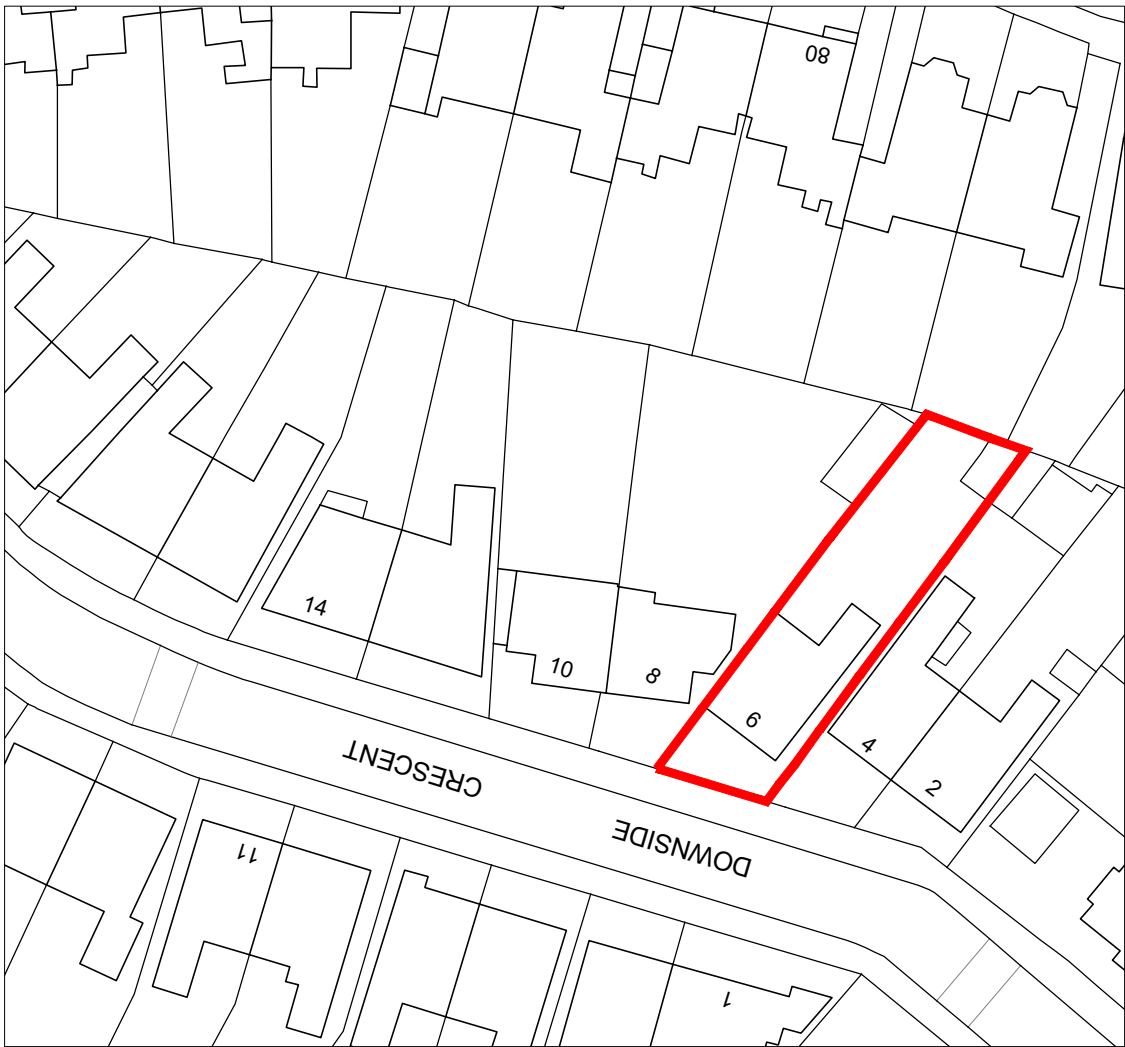


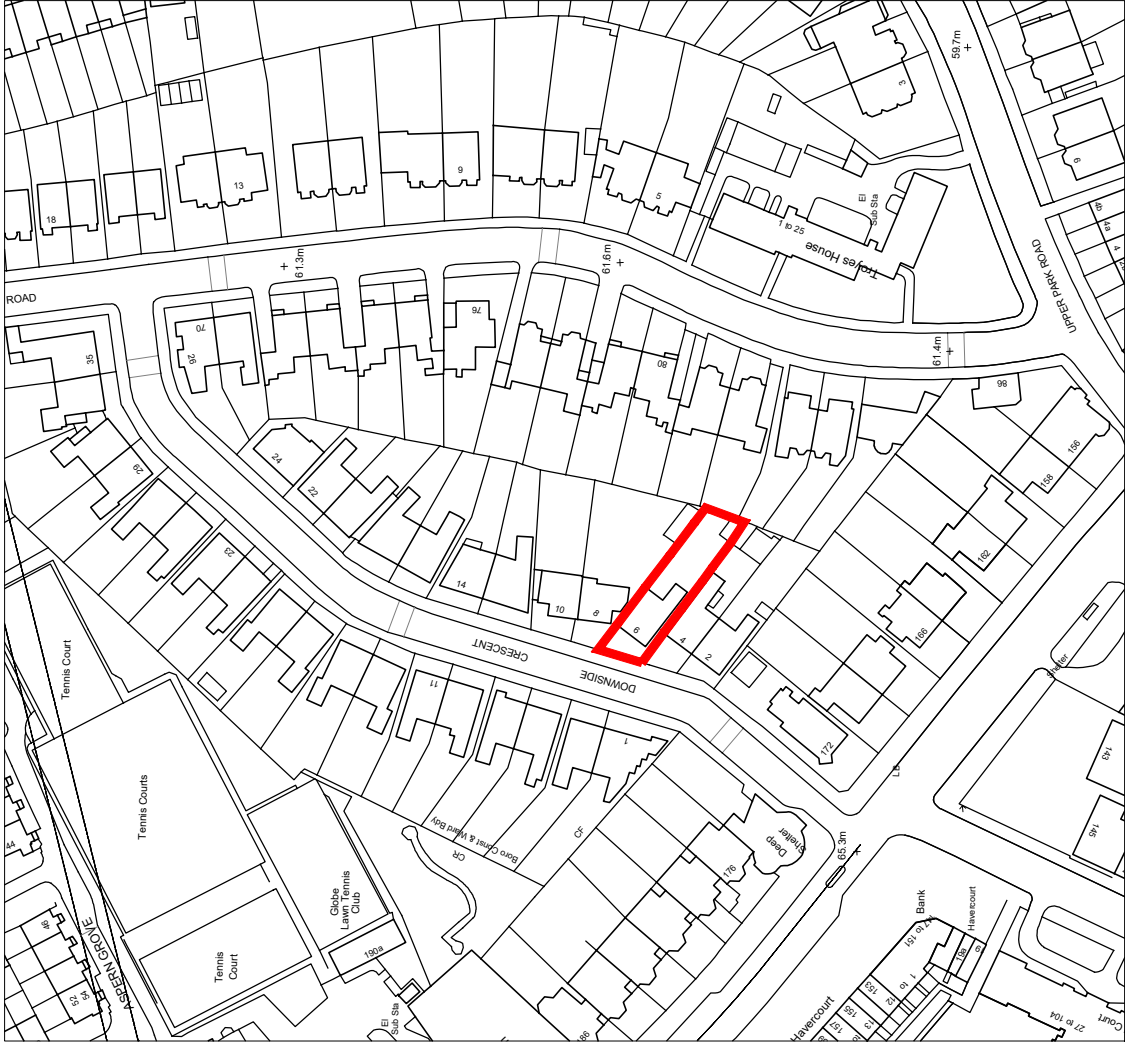

EXISTING
Site Location Plan
SCALE 1:1250@A3

0 25 50 75 100m

EXISTING
Block Plan
SCALE 1:500@A3

0 10 20 30 40 50m

Ground Floor Office
33 Beilsze Lane
London NW3 5AS
Office: +44 (0) 207 431 9014
info@xularchitecture.co.uk
www.xularchitecture.co.uk



- PLEASE NOTE:
1. All dimensions to be checked on site before construction.
 2. Contractor to refer to engineers drawings before proceeding with works.
 3. All drawings and designs are covered by design right (intellectual property), and may not be distributed, copied or issued without written permission by the Architect.
 4. All design concepts are the sole property of the Architect. Copies may be made without written permission of the Architect.
 5. These drawings are subject to any variation required or recommendation by any statutory authority, or for the better carrying out of the works.
 6. Samples to be provided by contractor for XUL Architecture approval.
 7. All finishes to XUL Architecture's satisfaction.
 8. All drawings to be approved by XUL Architecture prior to construction.

ADDITIONAL NOTE:

Issue key:	Information (I)
Planning (P)	
Tender (T)	
Construction (C)	
As Built (B)	

Project Address	6 Downside Crescent, NW3 2AP
Scale	1:1250@A3
Rev. Date	23.04.21
Drawn	TP
Checked	IW
Dwg. No.	LP-01
Project Number	20186

Issue For:	PLANNING
EXISTING	
Location Plan & Block Plan	
Rev.	P00