

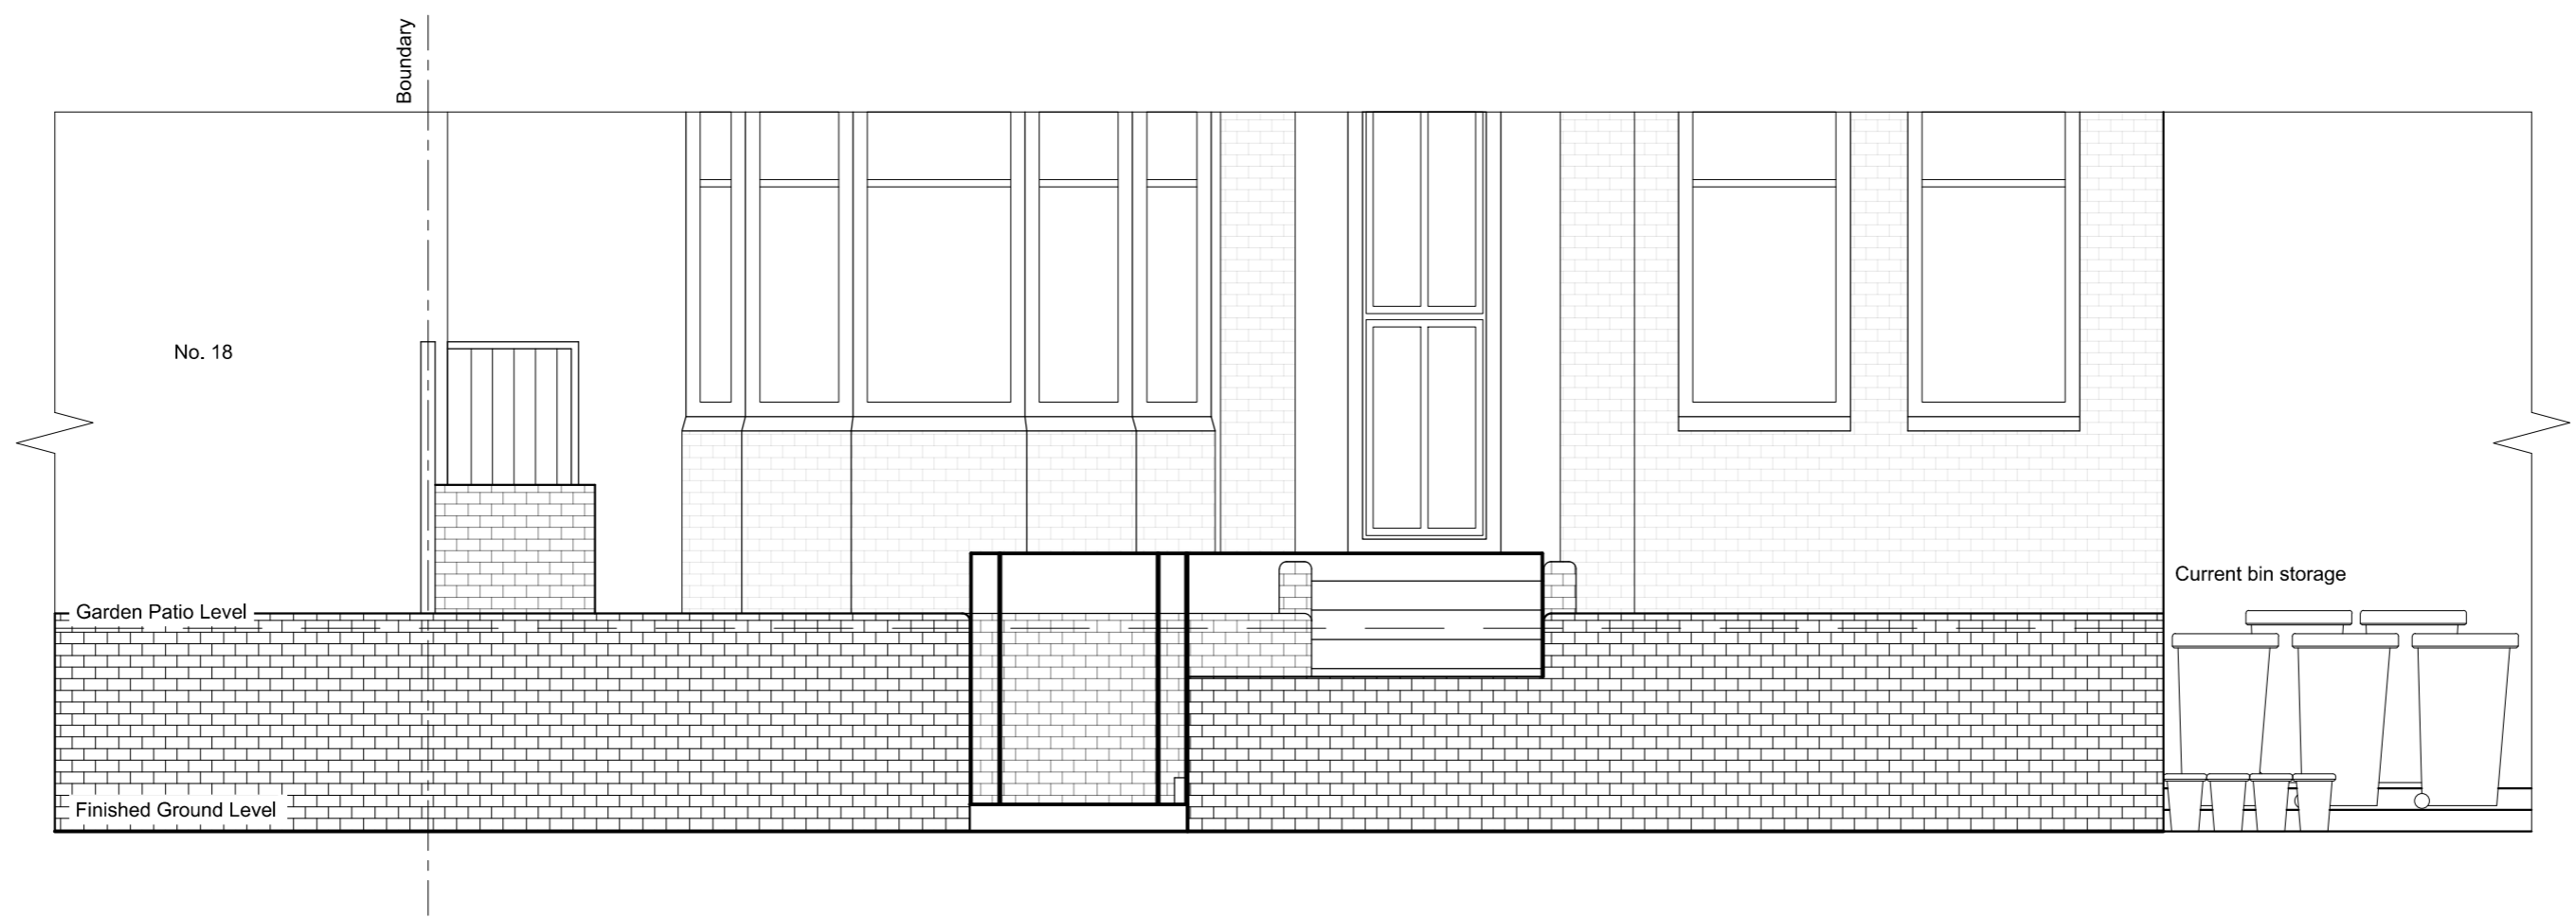


ALL DIMENSIONS TO BE CHECKED ON SITE


NOTES:
This drawing is the property of True Associates and is issued on the condition that it is not reproduced, disclosed or copied to any unauthorised person without written consent.
No dimensions are to be scaled from this drawing.
This drawing is to be read in conjunction with Construction Notes and Sub-Contractor drawings, schedules and specifications.
All dimensions shown are in mm and are to structural elements and not finished, unless noted otherwise.
All dimensions are to be checked on Site prior to commencing any work. Any discrepancies should be reported to the Project Co-ordinator immediately.
True Associates

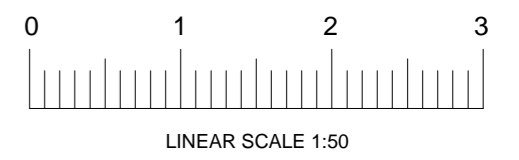


EXISTING STREET ELEVATION

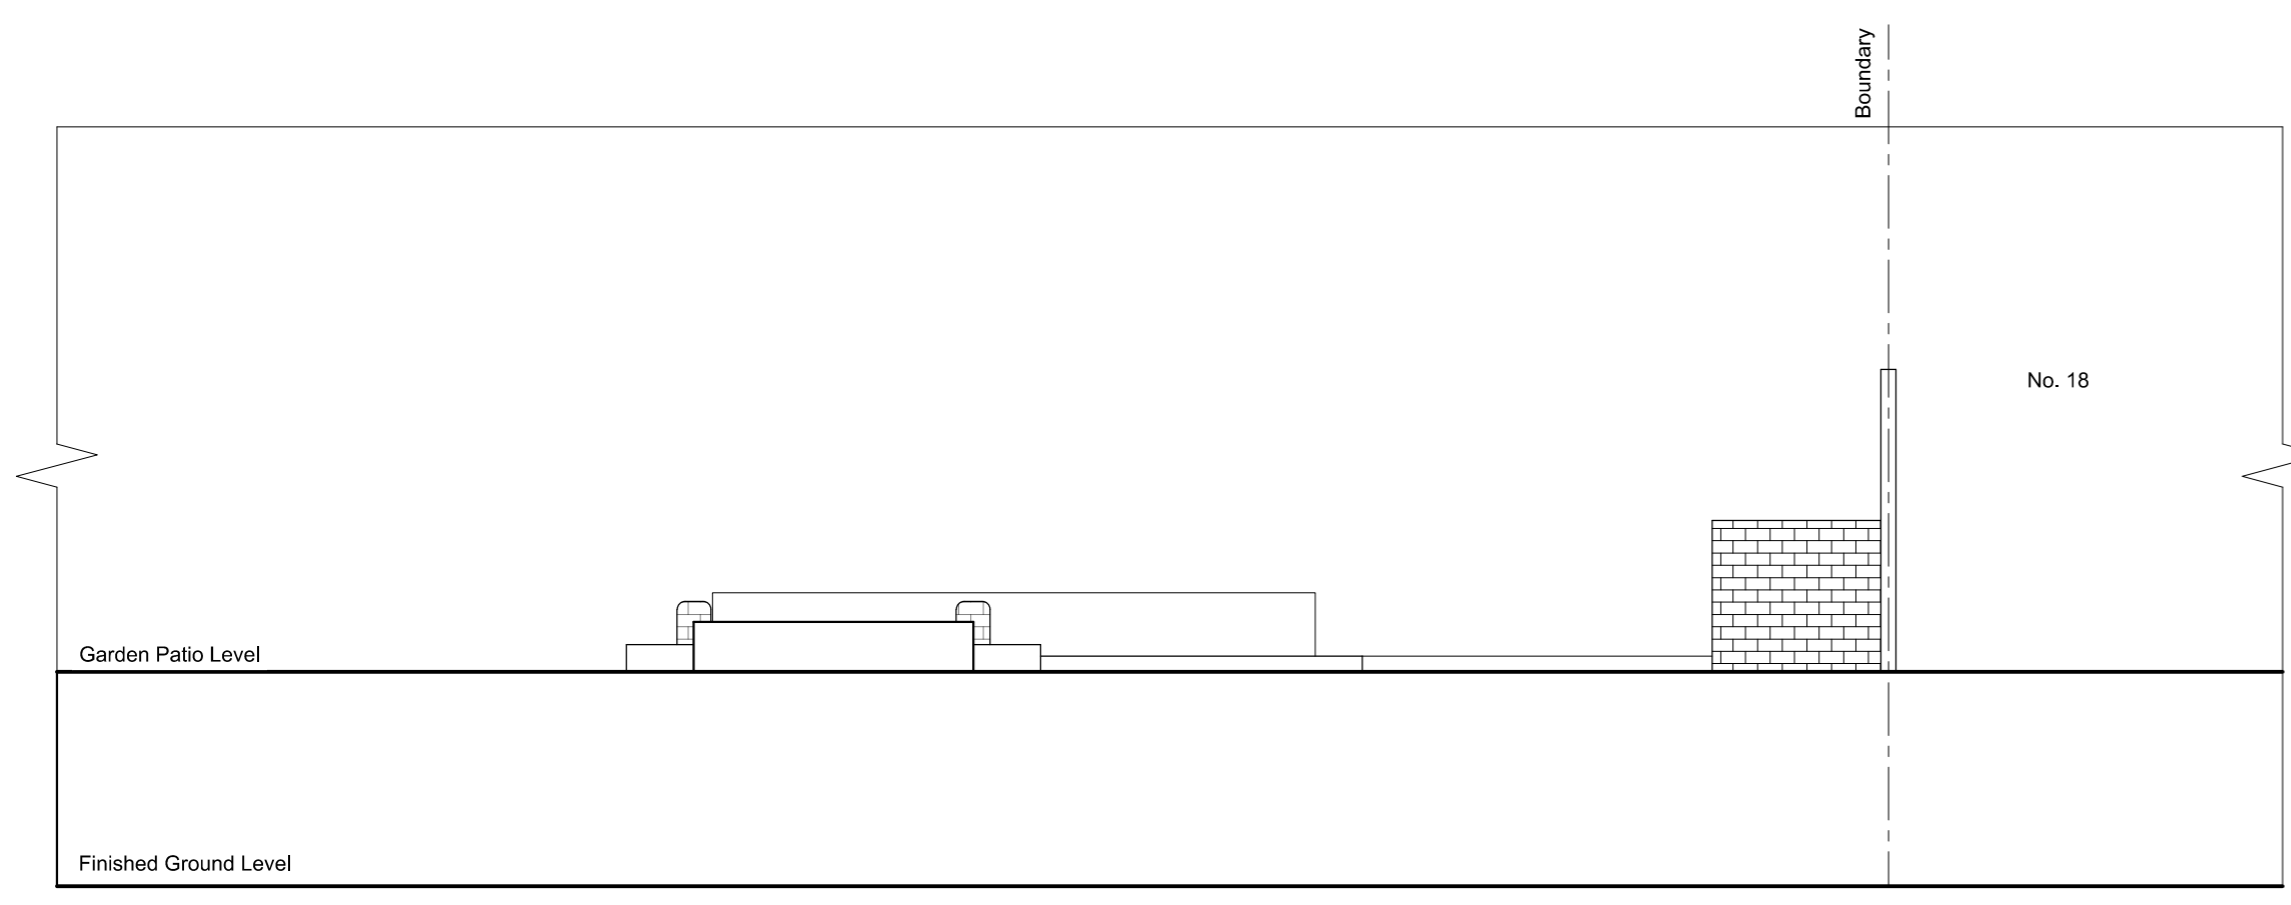

EXISTING ELEVATION - HOUSE TO STREET

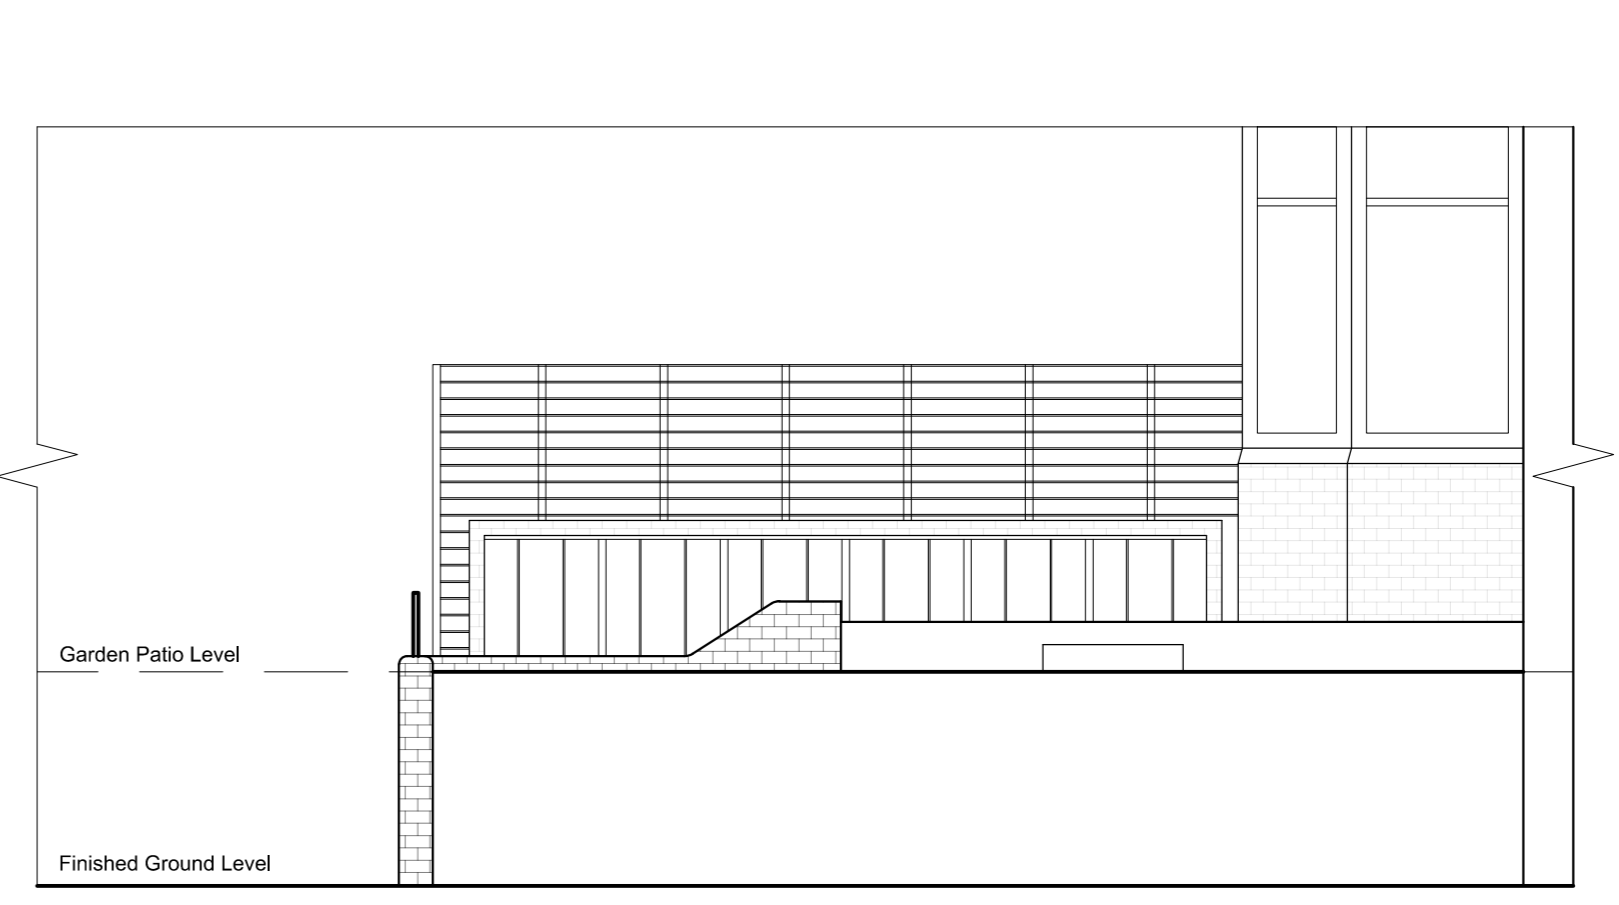

EXISTING SIDE ELEVATION TO BOUNDARY FENCE WITH NO. 18

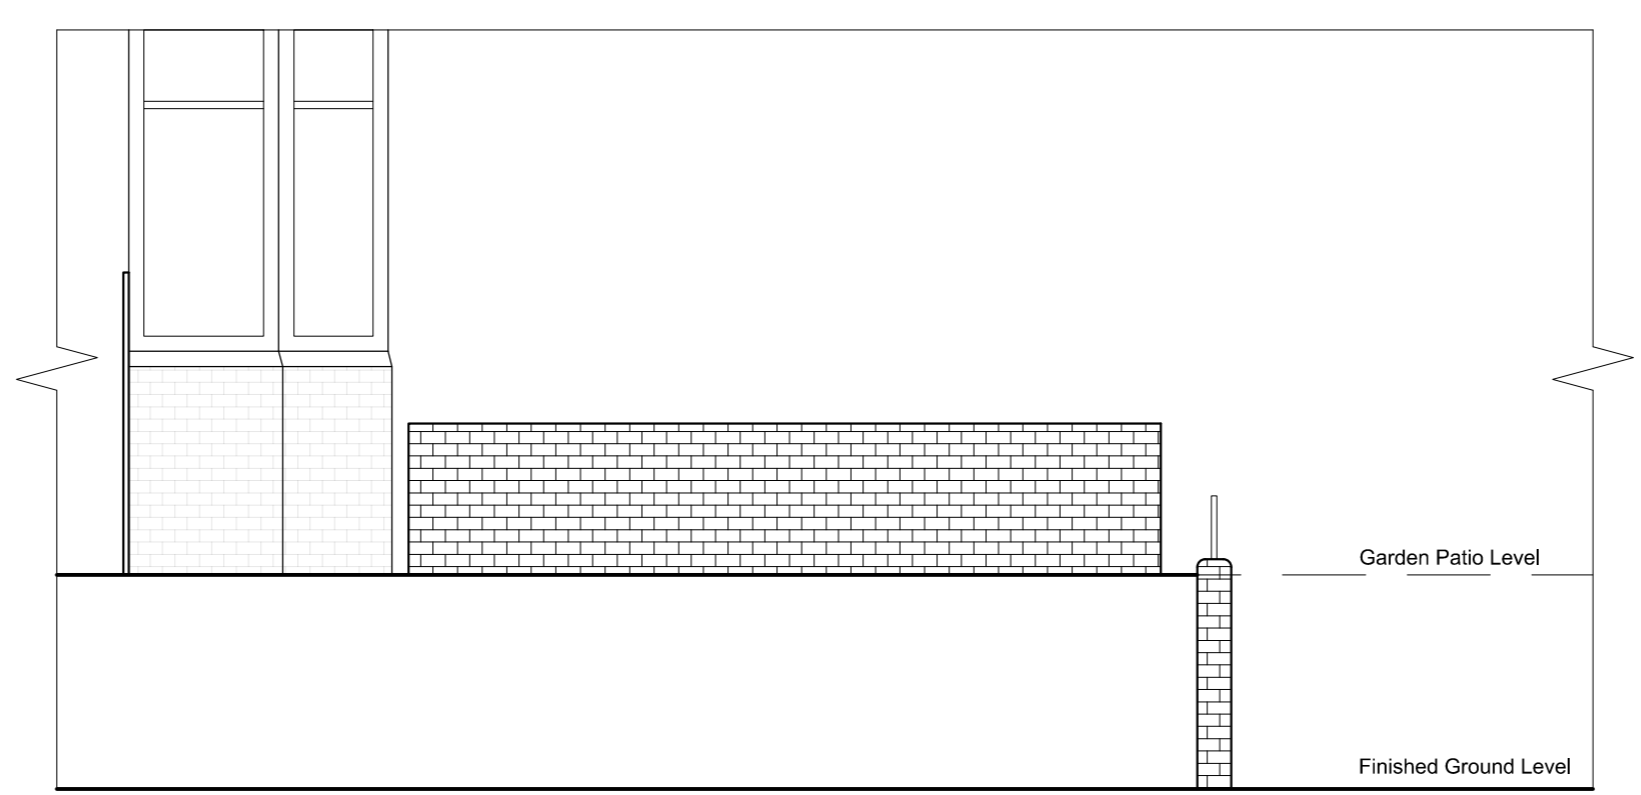

EXISTING SIDE ELEVATION FROM BOUNDARY FENCE OF NO. 18

revisions
project
16 Wedderburn Road
London
NW3 5QG
client
Janet Velliades
drawing title
Existing Elevations

