



ALL DIMENSIONS TO BE CHECKED ON SITE

NOTES:

This drawing is the property of True Associates and is issued on the condition that it is not reproduced, disclosed or copied to any unauthorised person without written consent.  
No dimensions are to be scaled from this drawing.  
This drawing is to be read in conjunction with Construction Notes.  
This drawing is to be read in conjunction with all relevant Consultants and Sub-Contractor drawings, schedules and specifications.  
All dimensions shown are in mm and are to structural elements and not finished, unless noted otherwise.  
All dimensions are to be checked on Site prior to commencing any work. Any discrepancies should be reported to the Project Co-ordinator immediately.  
True Associates

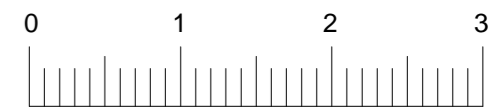

LINEAR SCALE 1:50

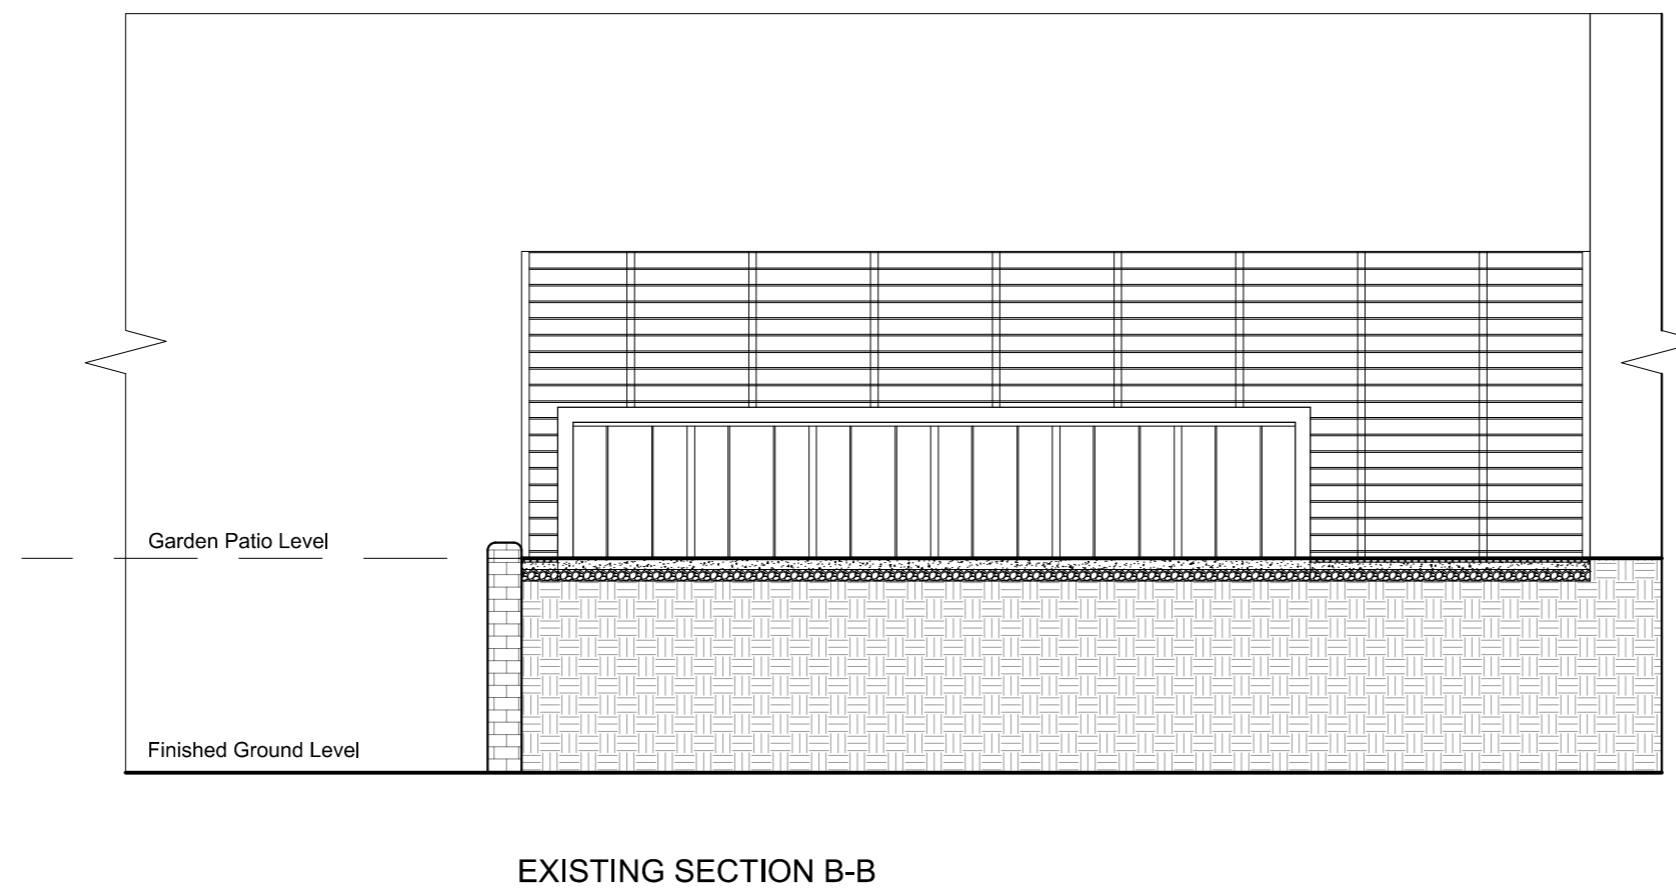

revisions

project  
16 Wedderburn Road  
London  
NW3 5QG

client  
Janet Velliades

drawing title  
Existing Sections



true associates ltd  
32 Chamberlayne Road  
London NW10 3JE  
tel 020 8960 3663  
e-mail alan@trueassociates.co.uk

date April 2021 number A16323PA-003  
scale 1:50 @ A2 revision -