

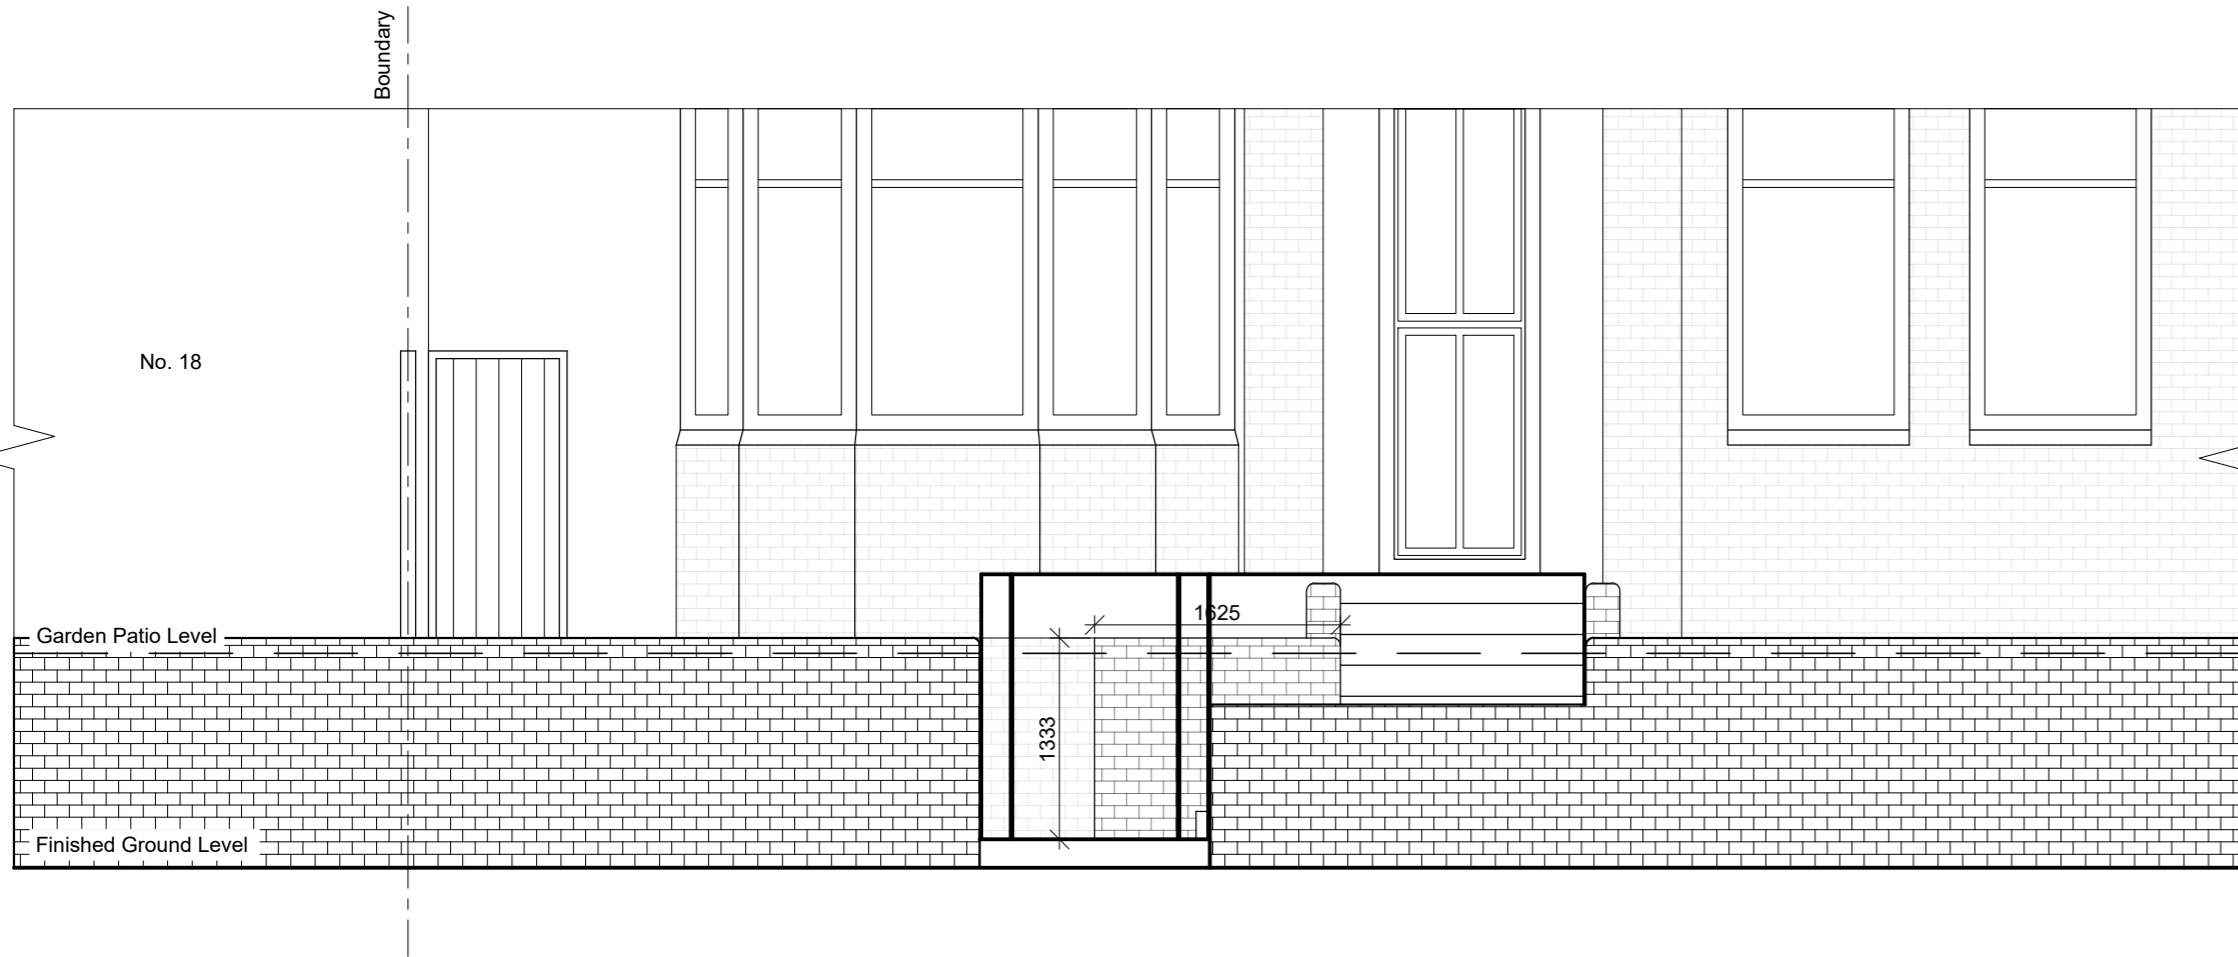


ALL DIMENSIONS TO BE CHECKED ON SITE


NOTES:  
This drawing is the property of True Associates and is issued on the condition that it is not reproduced, disclosed or copied to any unauthorised person without written consent.  
No dimensions are to be scaled from this drawing.  
This drawing is to be read in conjunction with Construction Notes.  
This drawing is to be read in conjunction with all relevant Consultants and Sub-Contractor drawings, schedules and specifications.  
All dimensions shown are in mm and are to structural elements and not finished, unless noted otherwise.  
All dimensions are to be checked on Site prior to commencing any work. Any discrepancies should be reported to the Project Co-ordinator immediately.  
© True Associates

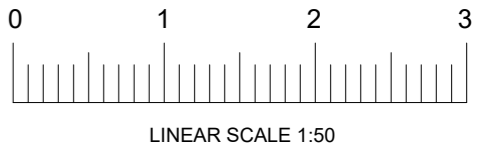


PROPOSED STREET ELEVATION

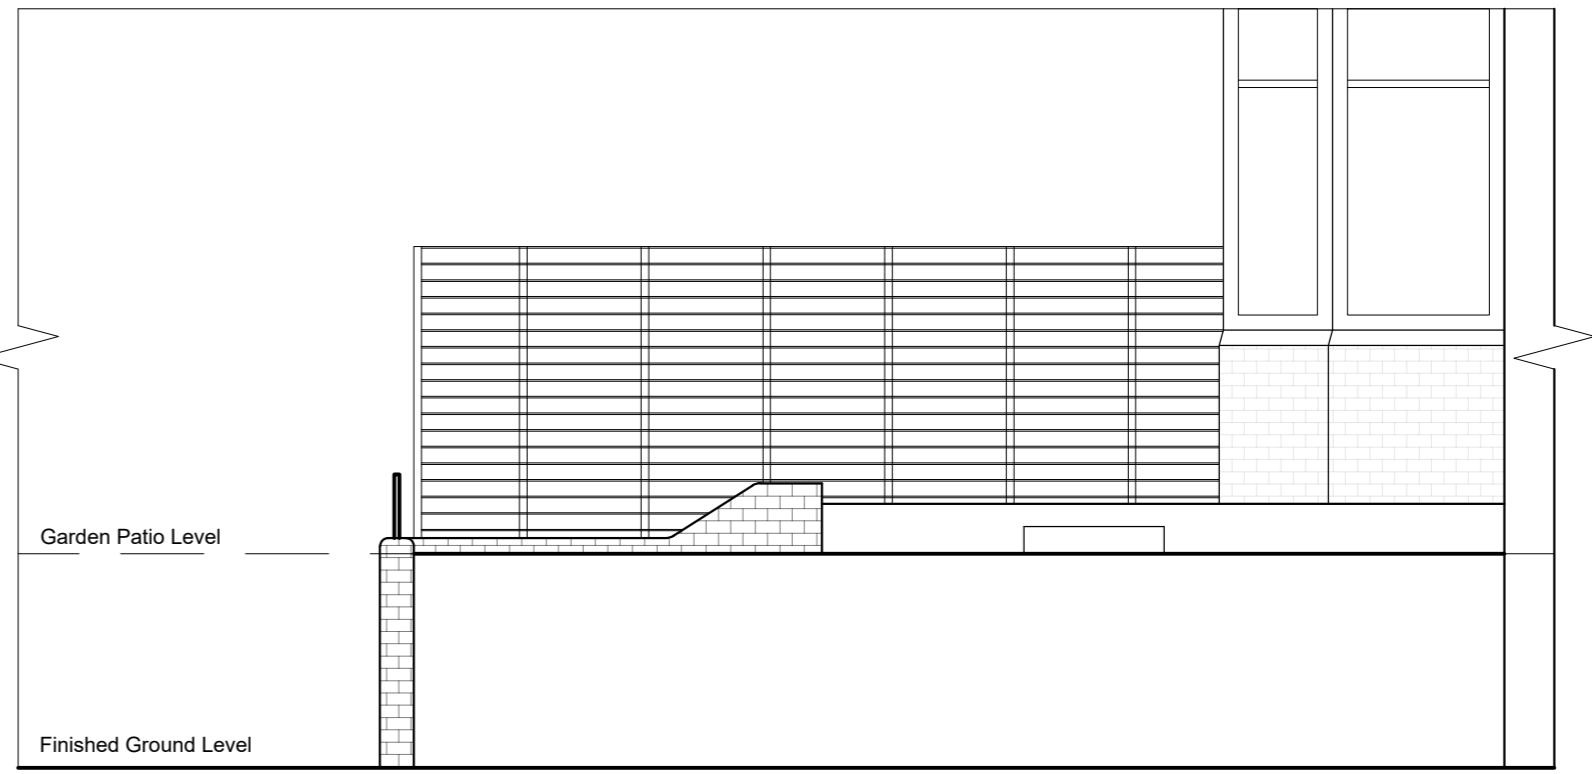

PROPOSED SIDE ELEVATION TO BOUNDARY FENCE WITH NO. 18

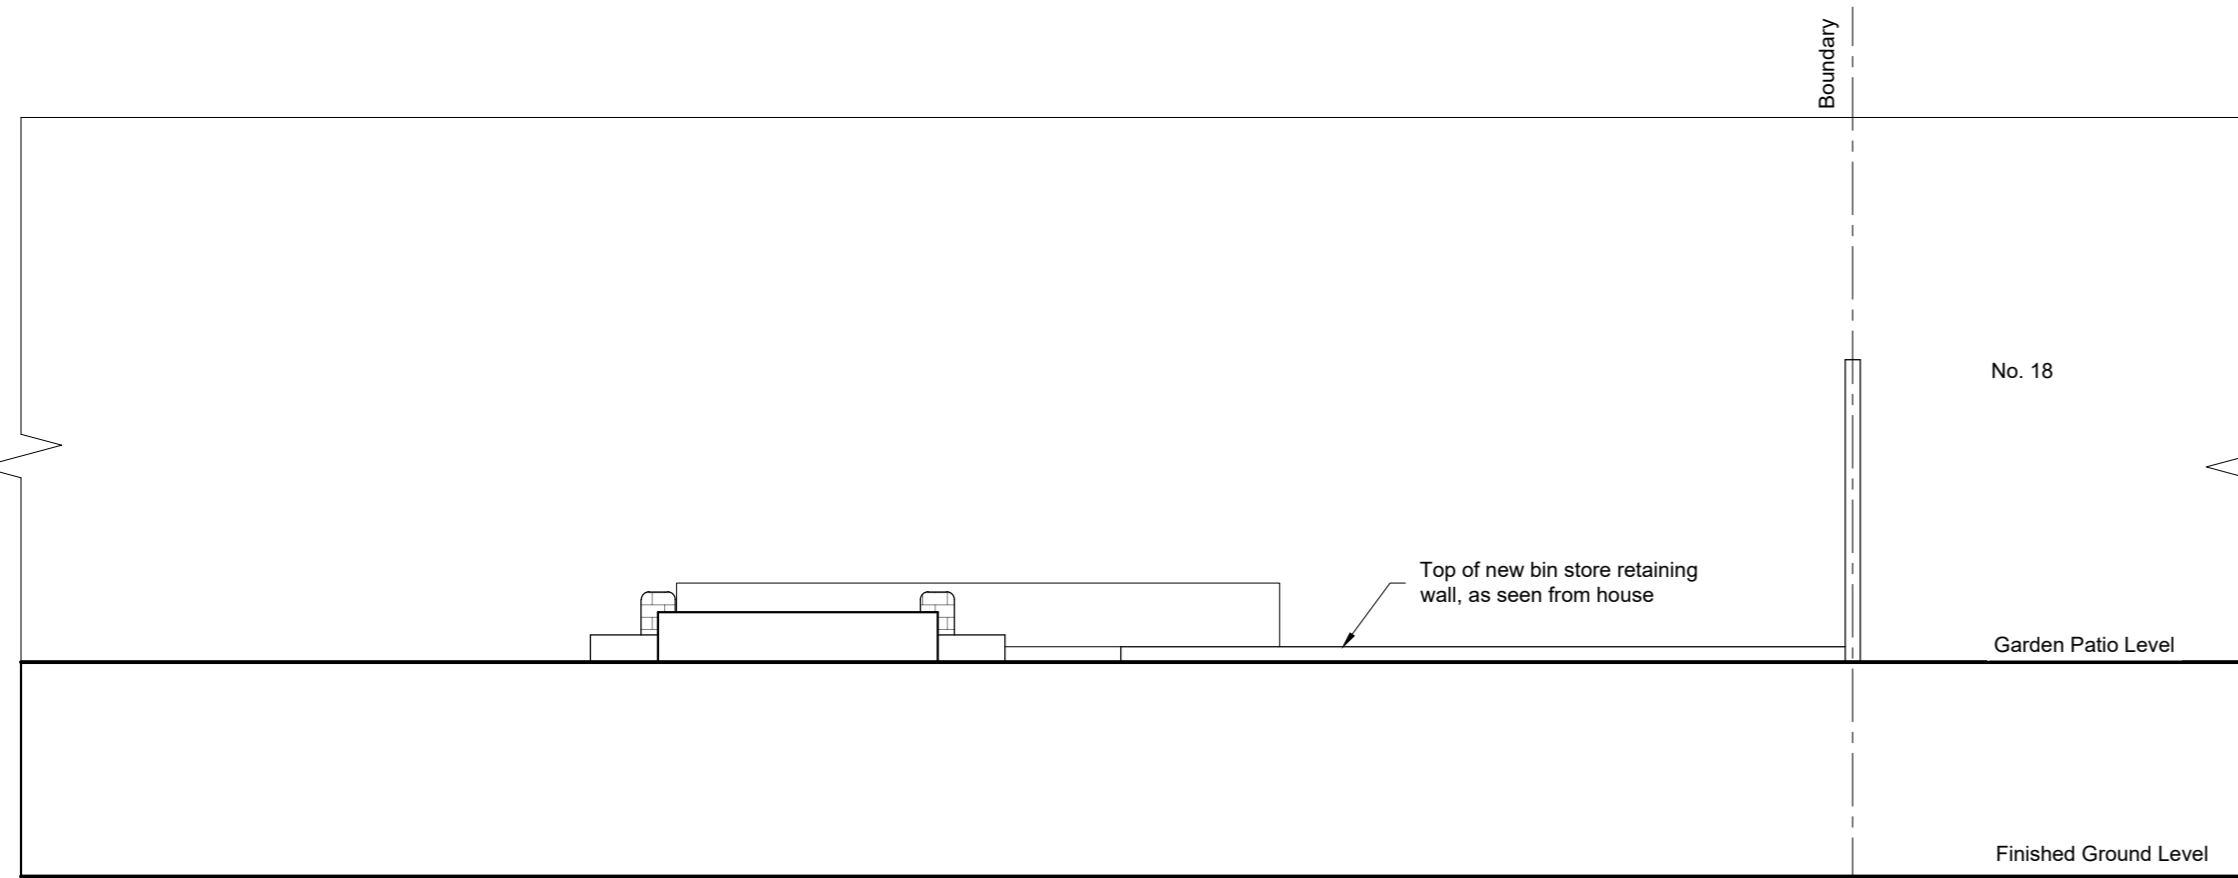


PROPOSED ELEVATION - HOUSE TO STREET

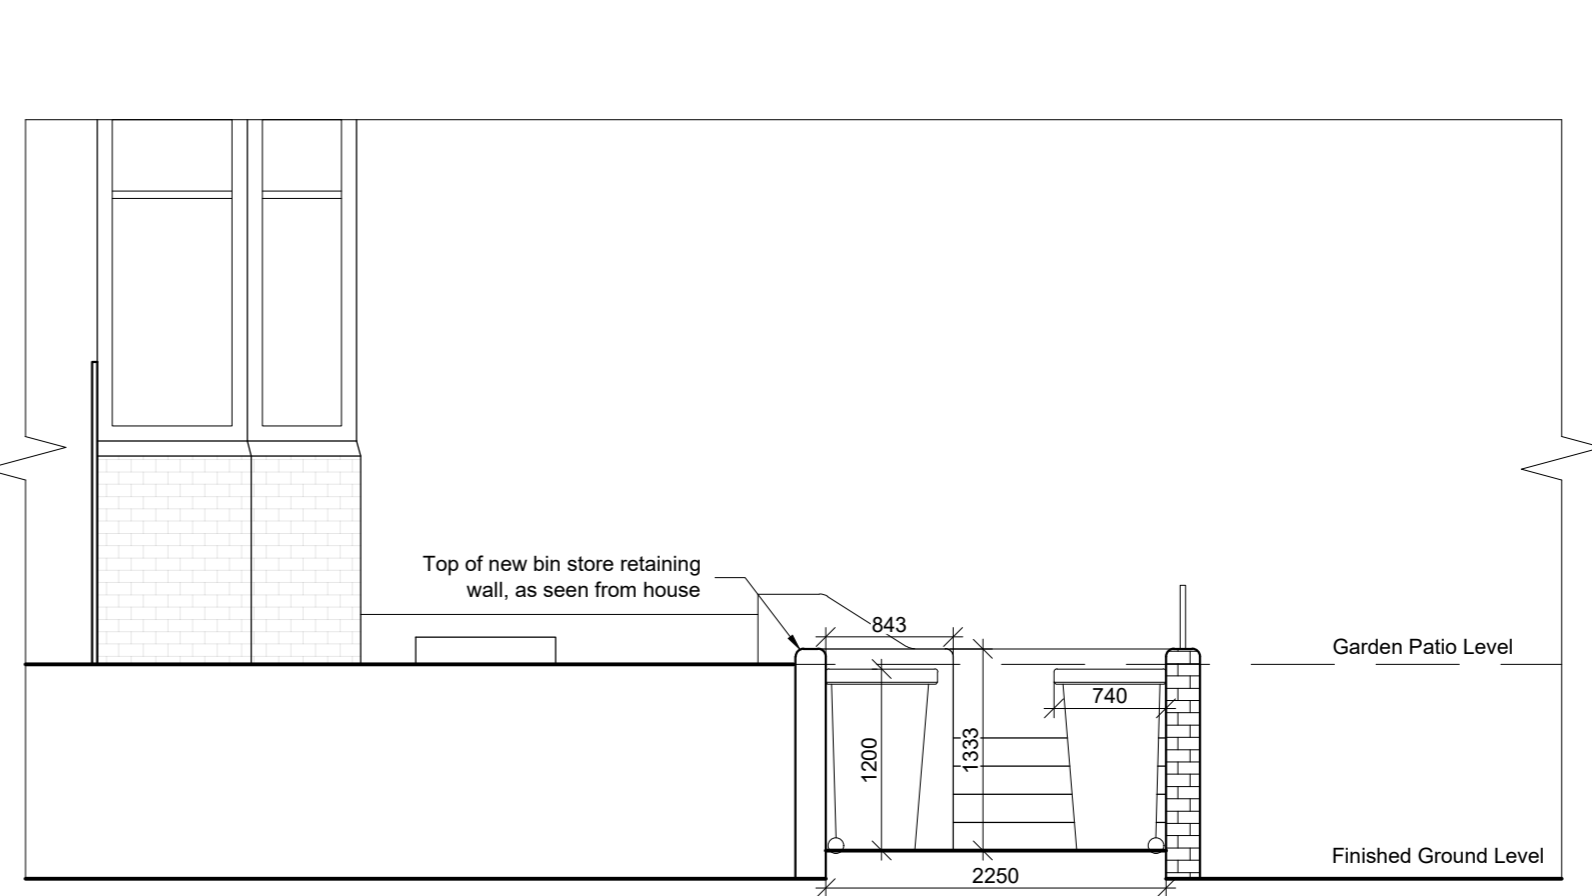

PROPOSED SIDE ELEVATION FROM BOUNDARY FENCE OF NO. 18

revisions  
**Rev A**  
project  
16 Wedderburn Road  
London  
NW3 5QG  
client  
Janet Velliades  
drawing title  
Proposed Elevations

 true associates ltd  
32 Chamberlayne Road  
london NW10 3JE  
tel 020 8960 3663  
e-mail alan@trueassociates.co.uk

date April 2021 number A16323PA-102  
scale 1:50 @ A2 revision A