

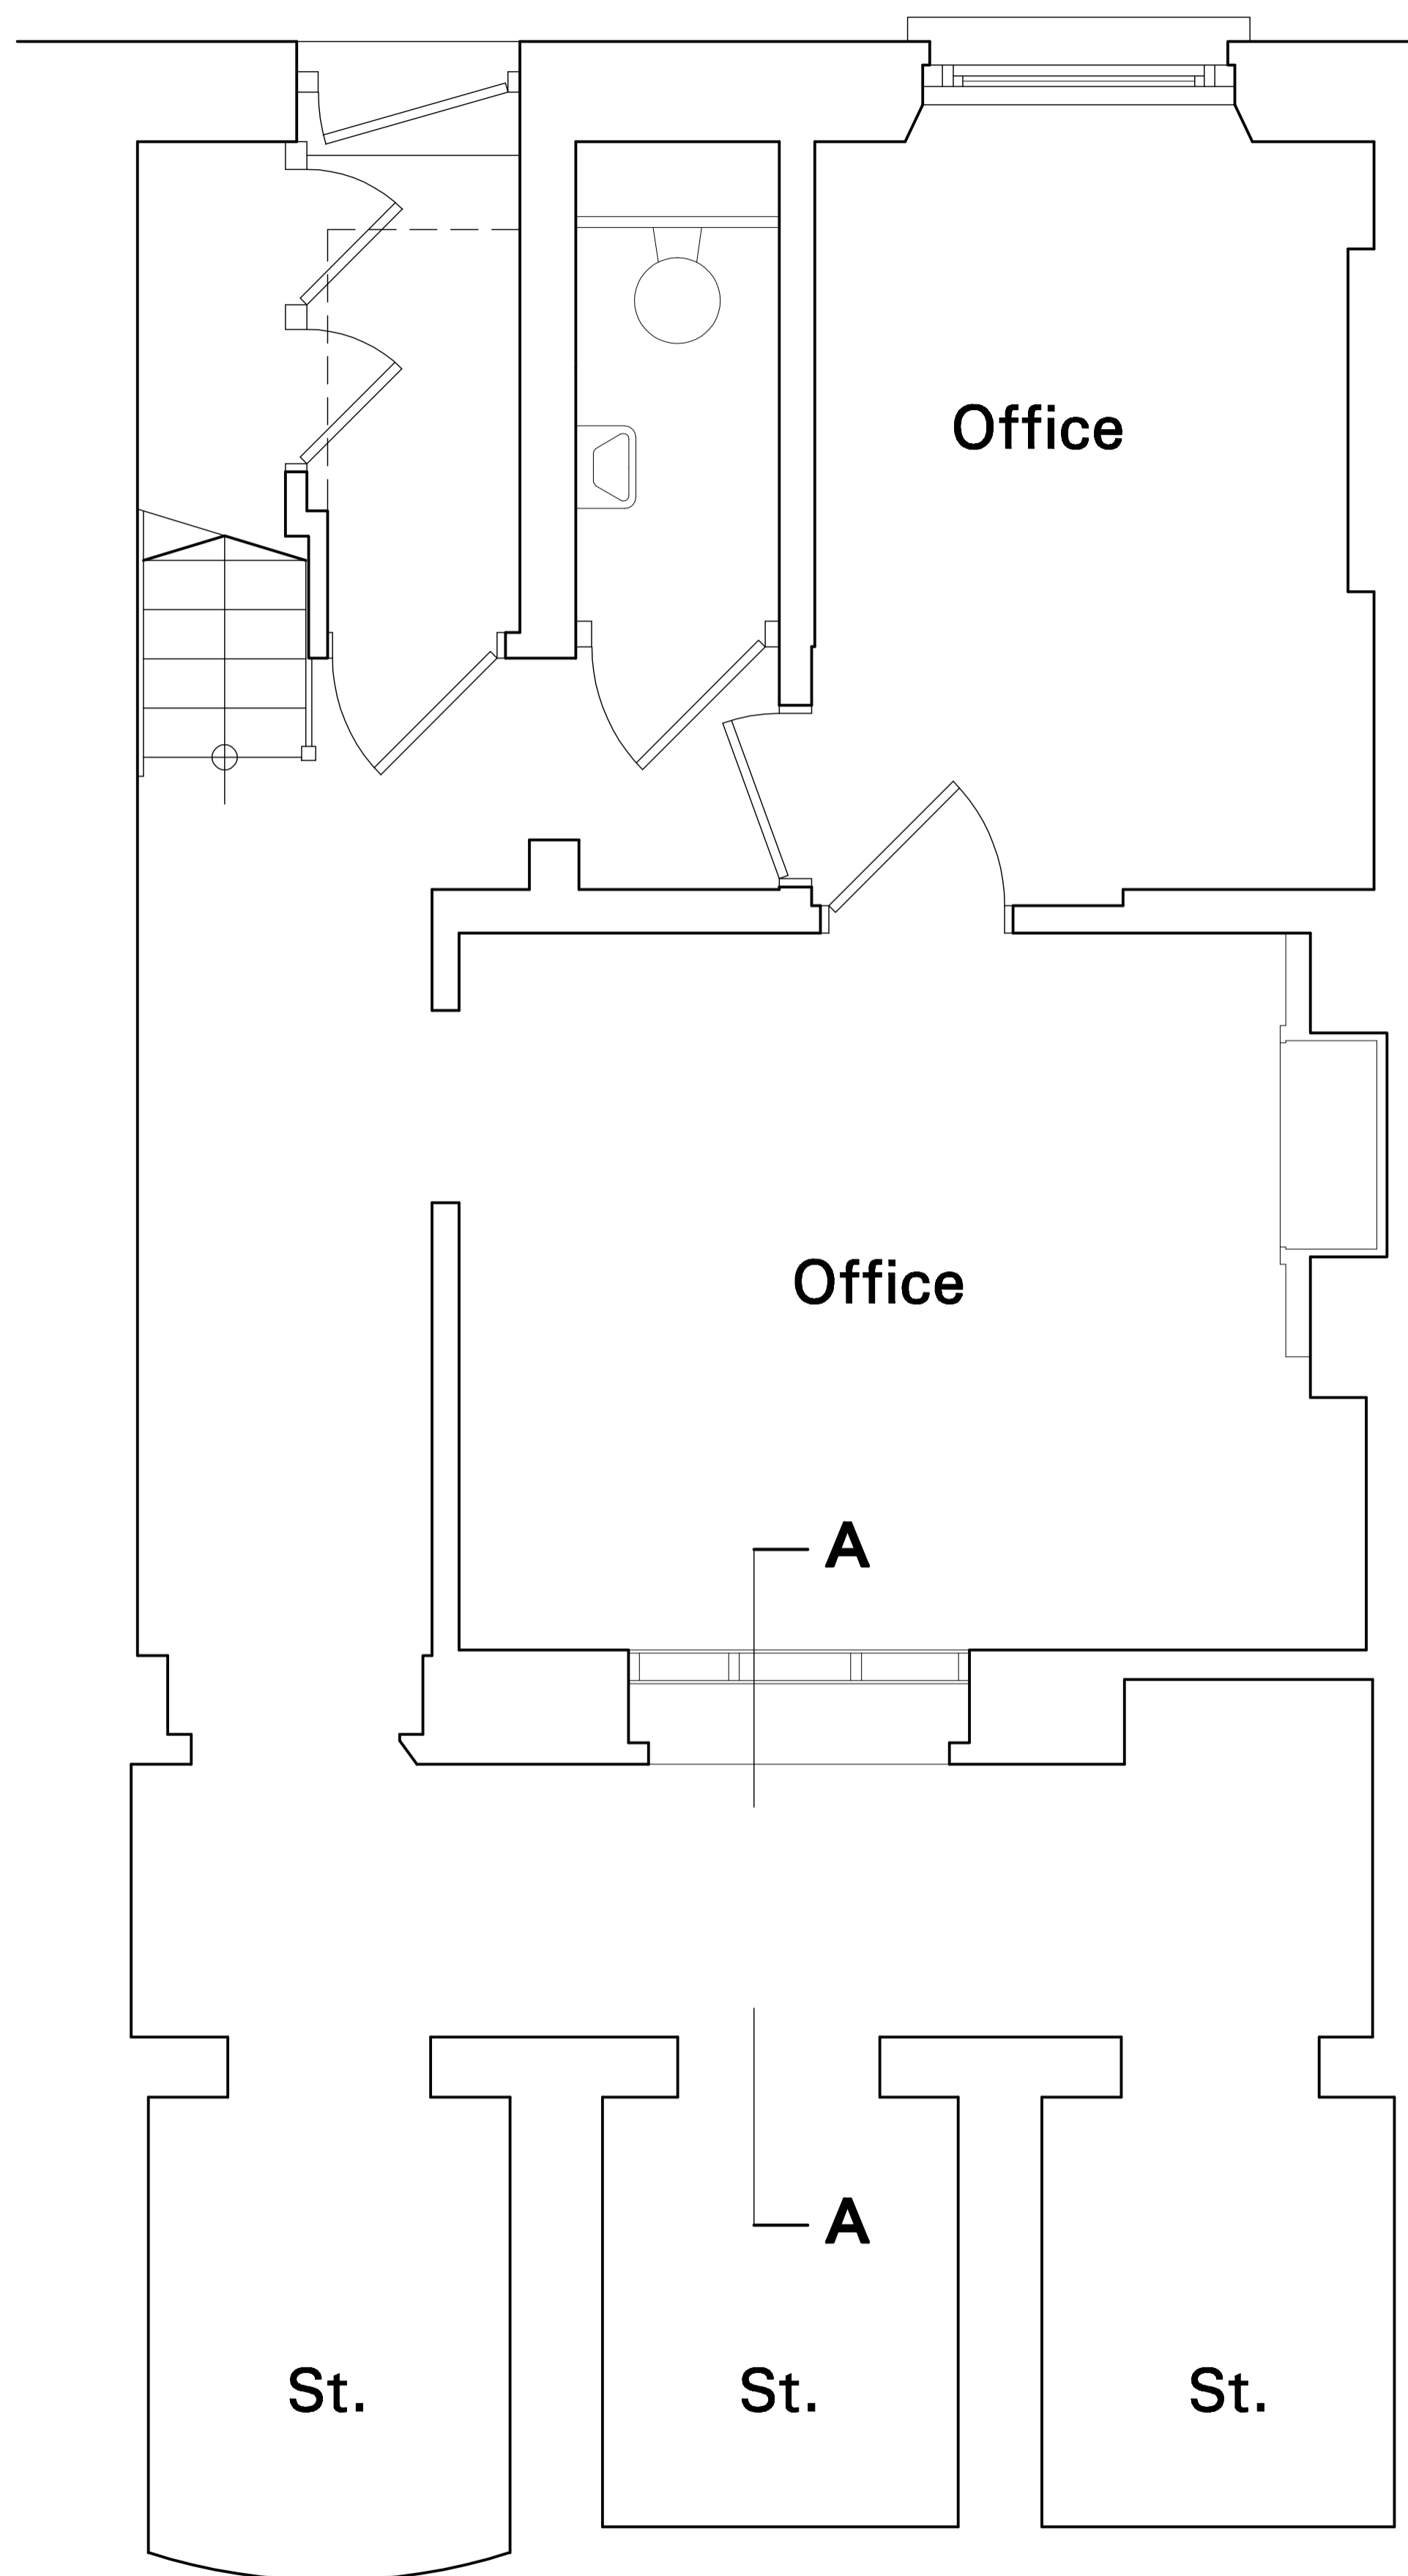


■ The Copyright of this drawing belongs to Hanoman Architecture & Design and shall not be used or reproduced in any form without its express permission.
 ■ Do not scale from this drawing — Work to figured dimensions only. All dimensions to be checked on site prior to the execution of any work.
 ■ Where any discrepancy is found to exist within or between drawings and/or documents it should be reported to the architect immediately.


Lower Ground Floor

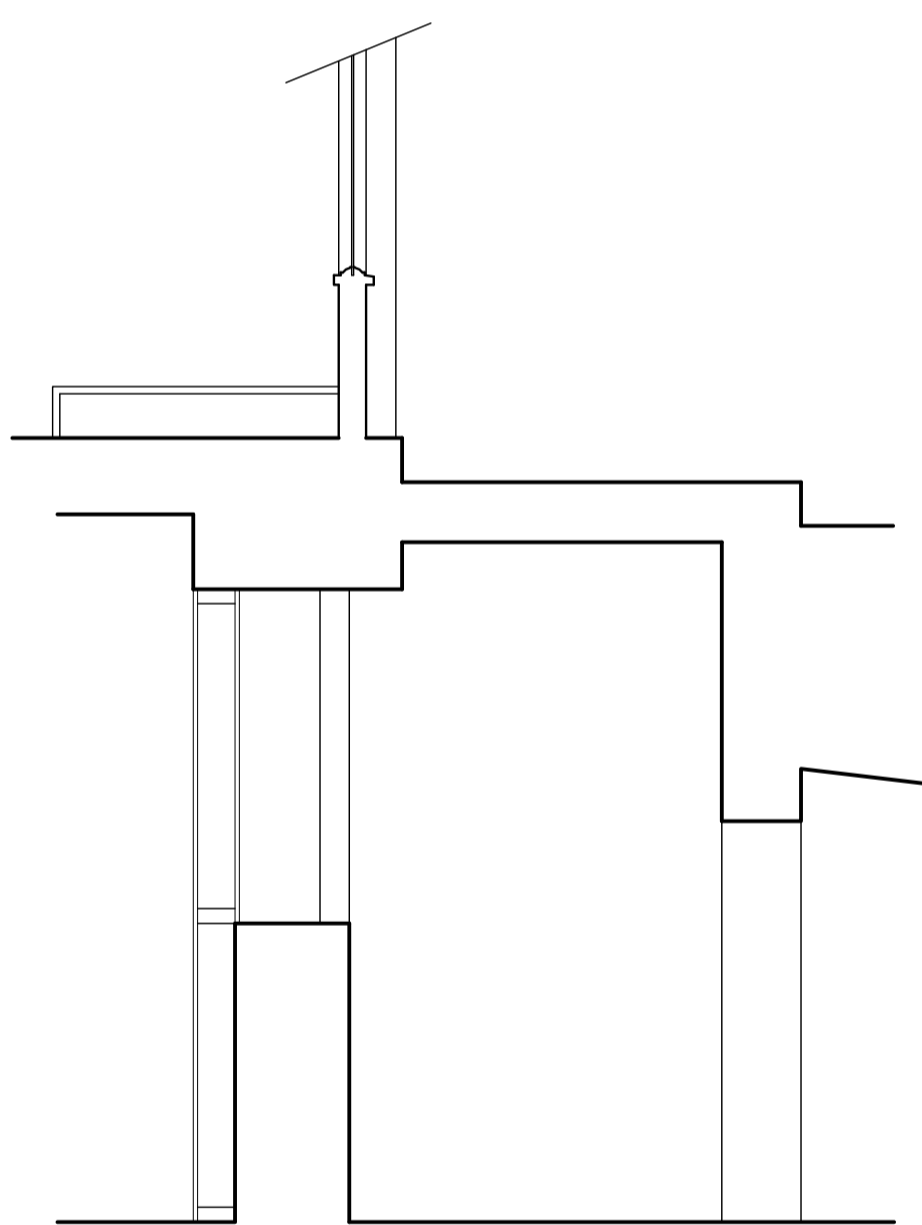

Ground Floor

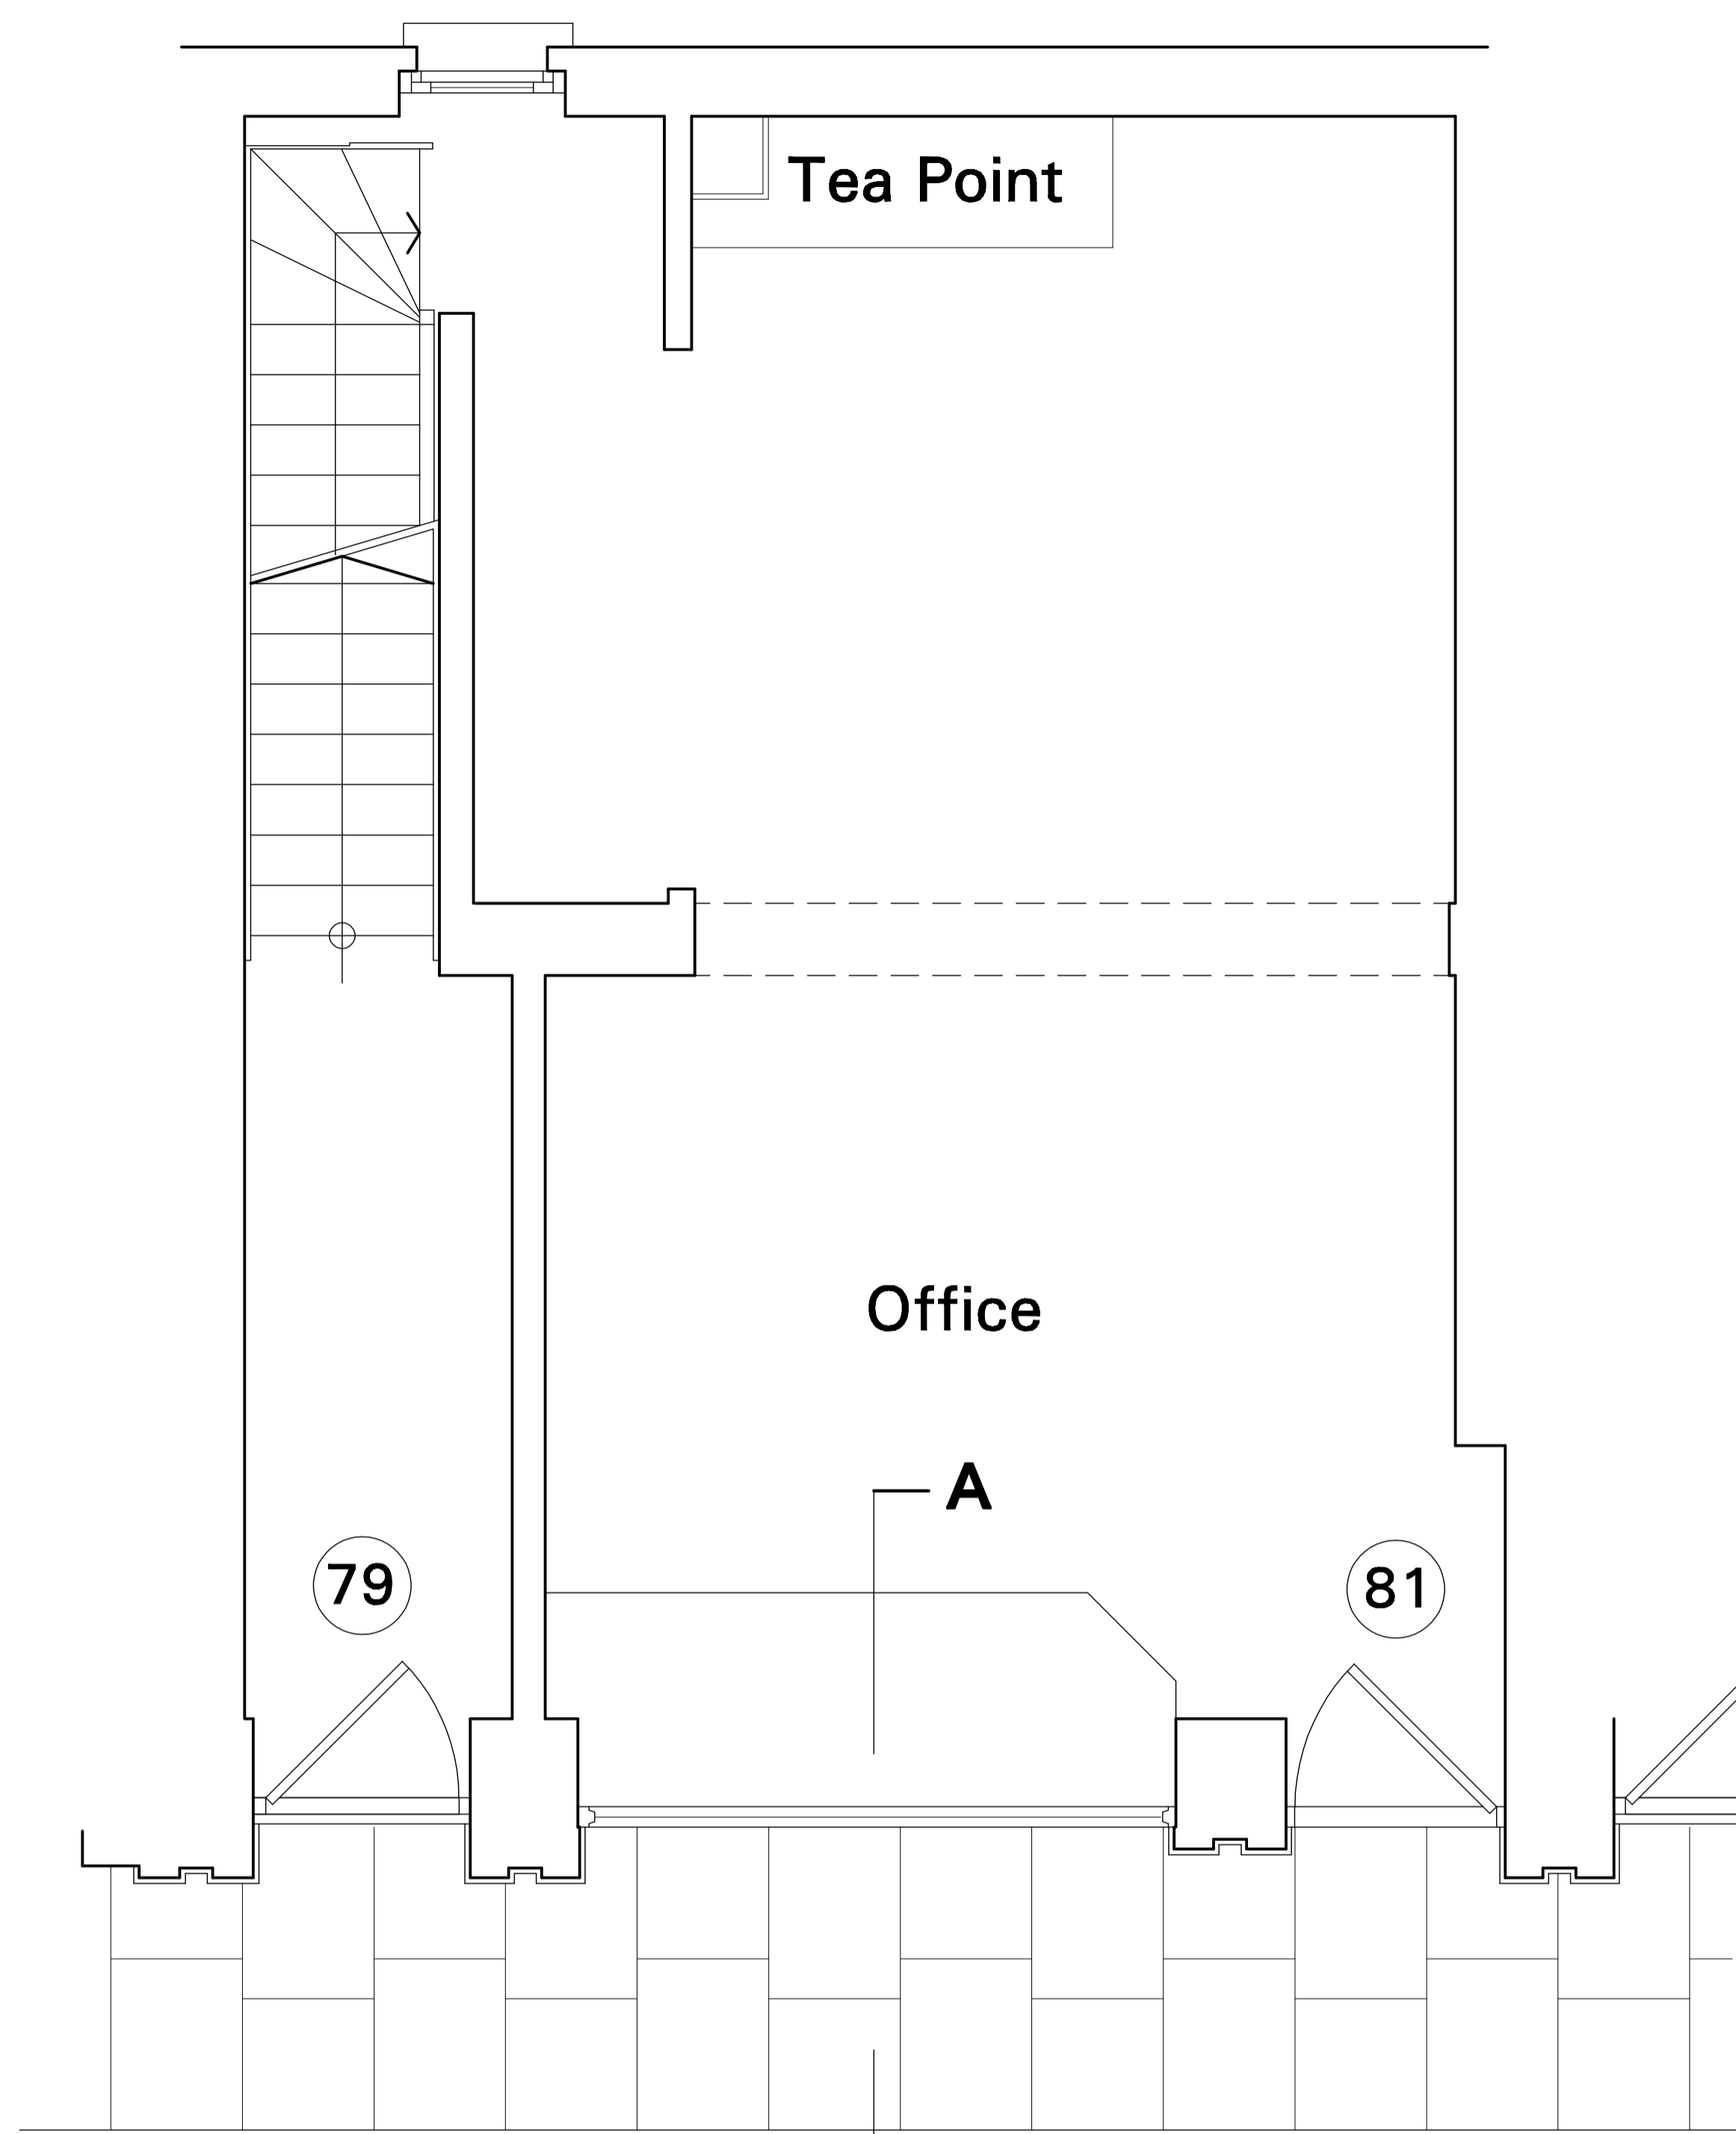

Section A - A

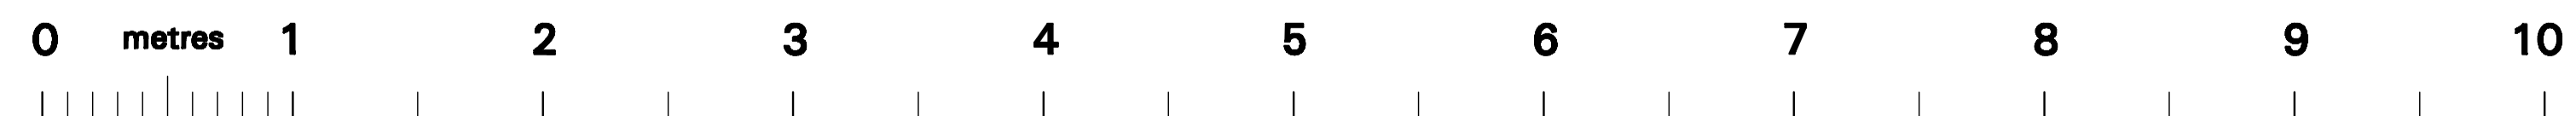

Revisions	
A	28.08.09 Section A - A included
B	
C	
D	
E	
F	

Hanoman Architecture & Design Ltd.
 63 Chevening Road, London SE19 3TD
 Telephone: 020 8771 3443 Facsimilie: 020 8771 1521
 e-mail: info@hanoman.co.uk

Client.	Mr A Goldstein	Date.	July 09	Drwg. No.	81/GA.001
Project.	81 Albany Street London NW1 4BT	Scale.	1:50 @ A3	Revision.	A
Drawing.	Existing Ground & Lower Ground Floor Plans				