


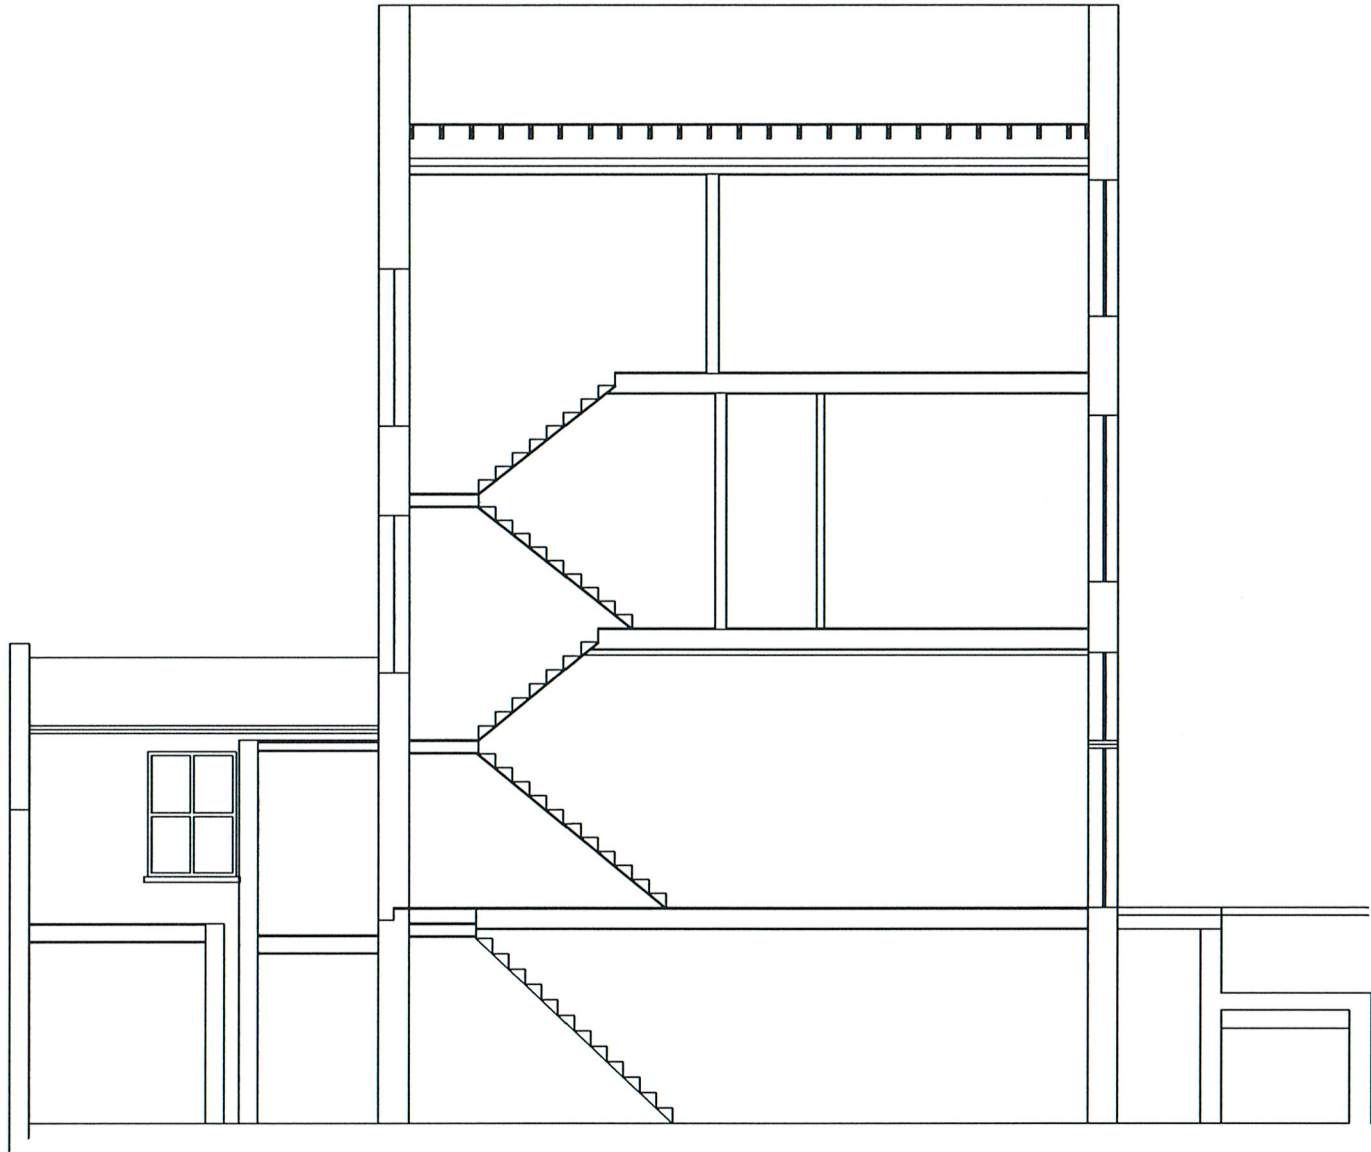

SECTION



Suffix		Revision		Date	
KLF STRUCTURAL DESIGN LIMITED Consulting Engineers SBC House Wallington SM6 7AH 020 8619 0359 KLF_Structural_Design@yahoo.com					
©					
Job 126 BOUNDARY ROAD LONDON NW8					
Title SECTION THROUGH STAIRS					
Drawn TM	Date SEP 18	Checked	Date	Scale 1:100 @ A3	
Sheet Size A3		Sheet No. 18039/A03			
Revision					