


1 Upper Ground
1:100

Area Schedule (Proposed GIA)			
Name	Unit Type	Area	Area (sqft)
Plot 1	3B (6p)	307.2 m ²	3307 ft ²
Plot 2	1B (2p)	58.3 m ²	627 ft ²
Grand total		365.5 m²	3934 ft²

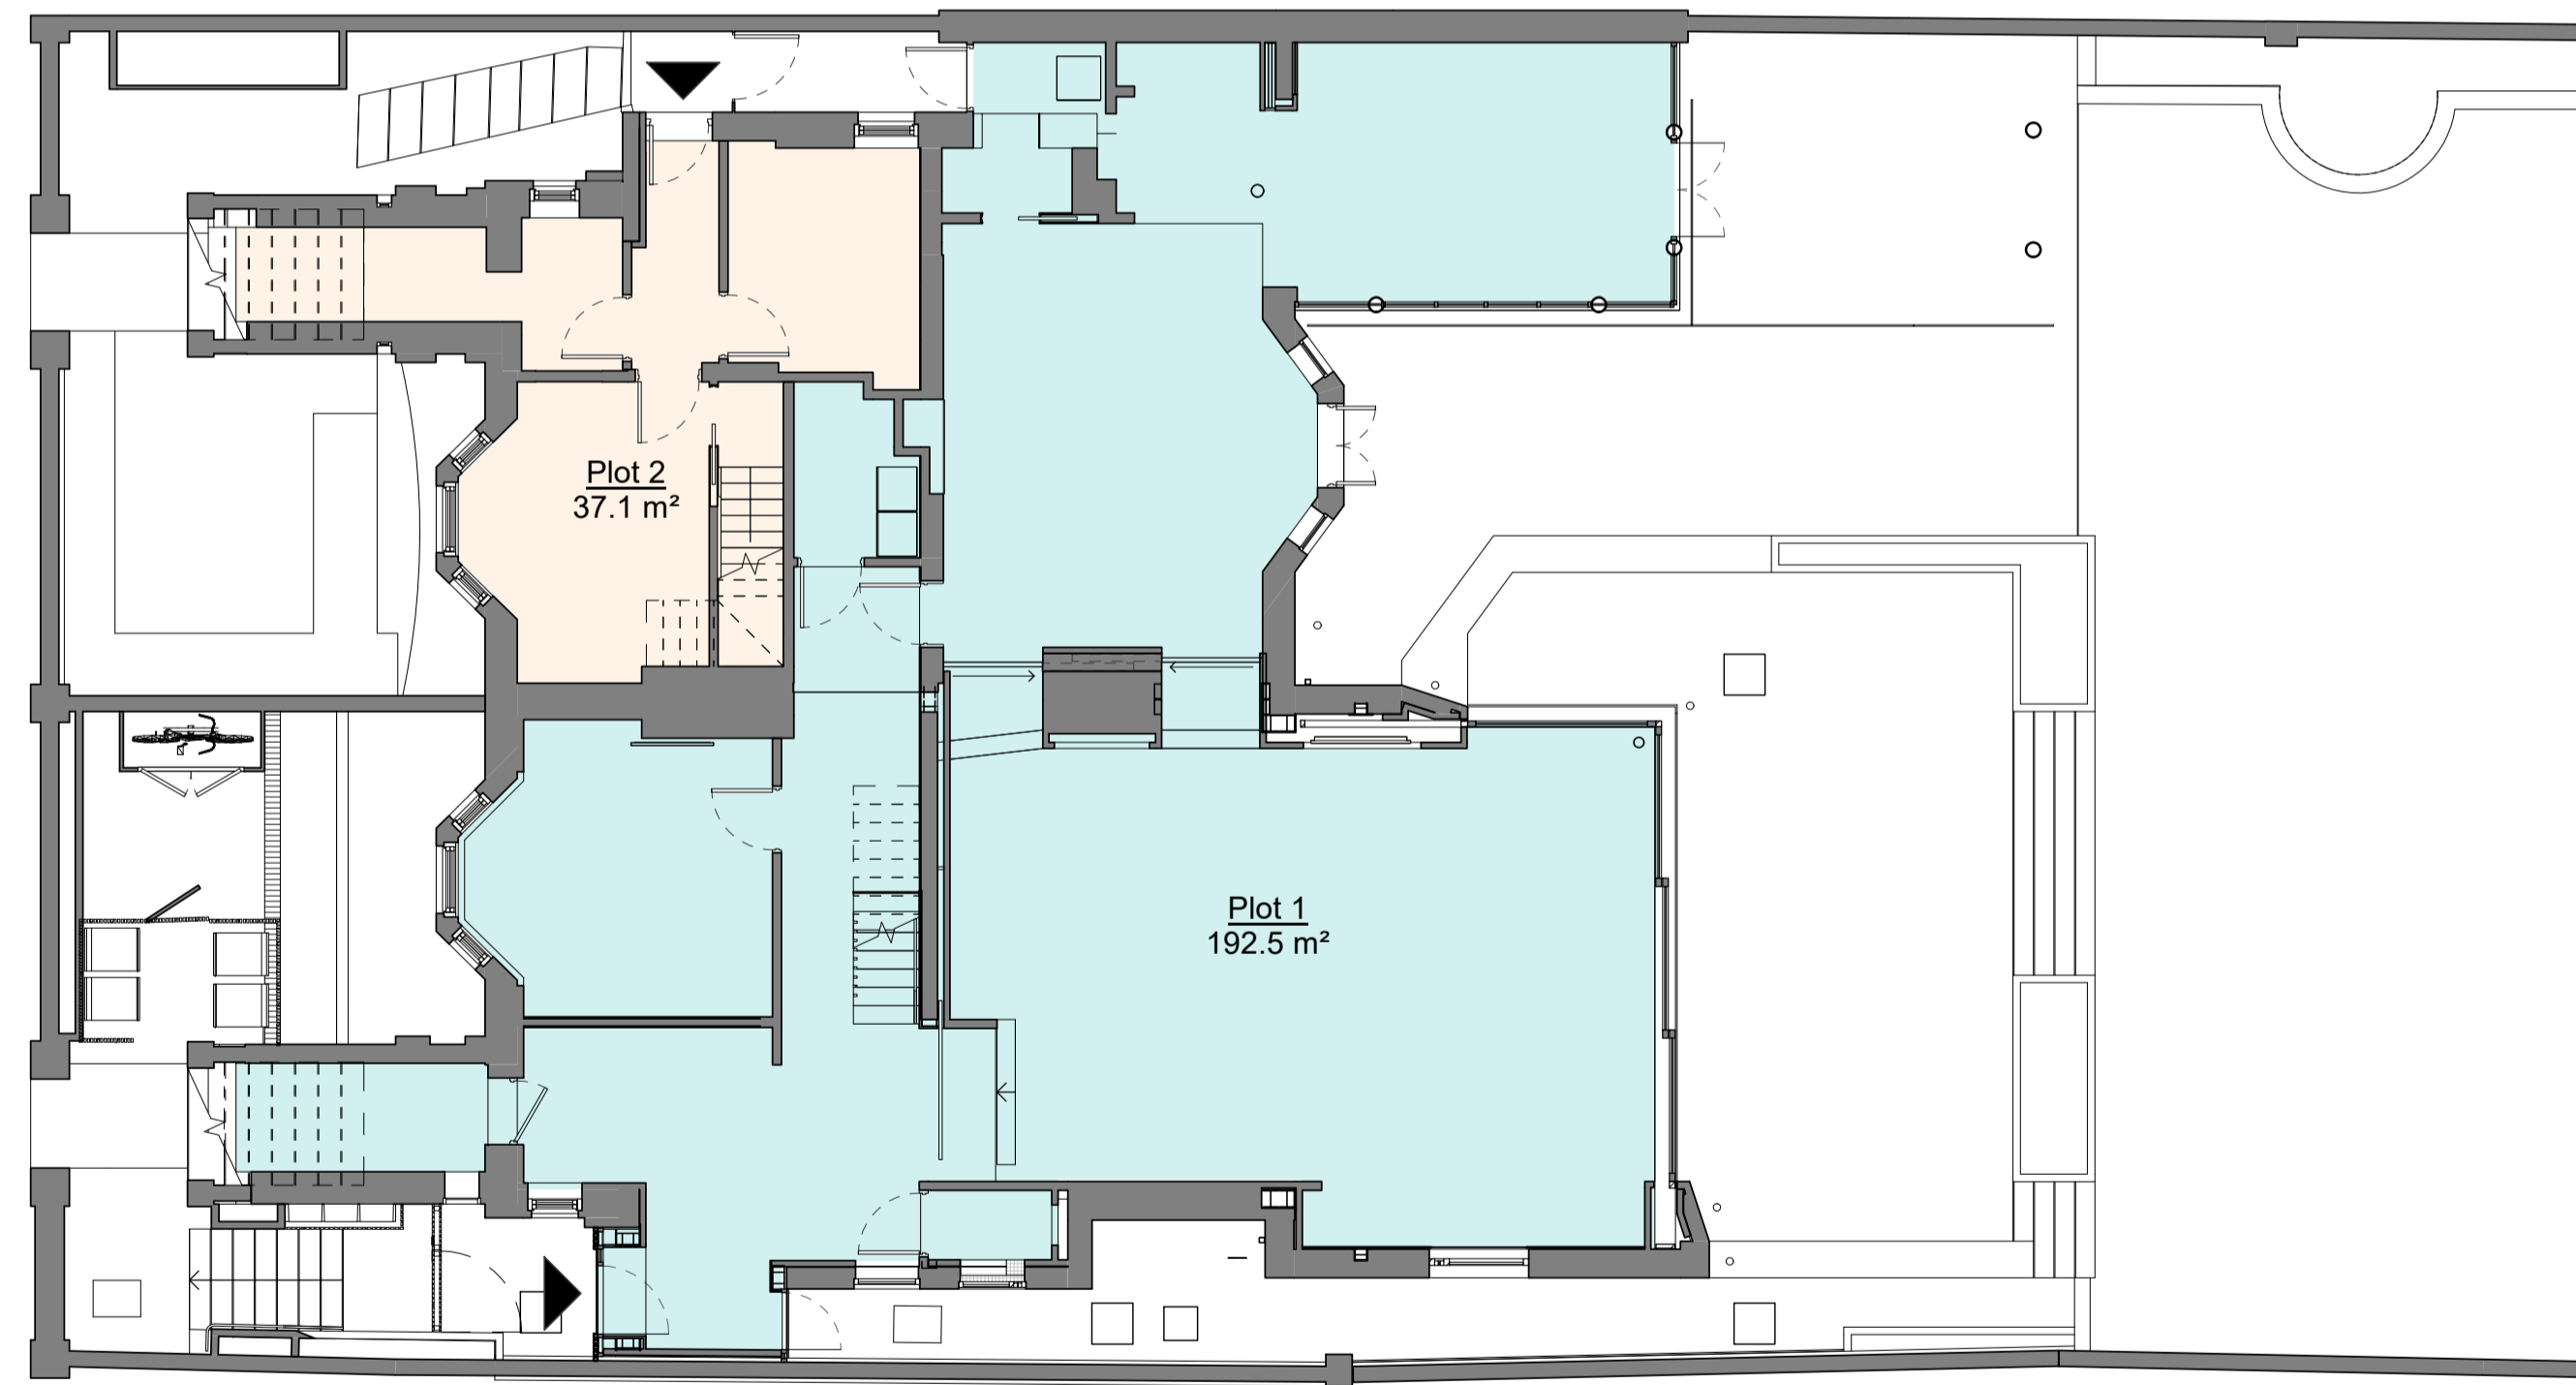


2 Lower Ground Floor
1:100

The contractor must check dimensions on site. Only figured dimensions to be worked from.

Any discrepancies must be reported to the architect before proceeding.

NOTES:

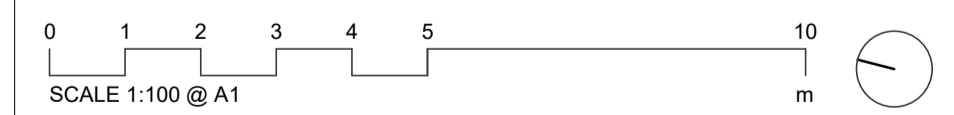

Platform 5
architects

First Floor
217 Mare Street
London
E8 3QE

t 020 7031 5661
e info@platform5architects.com
w www.platform5architects.com

PROJECT TITLE
King Henry's Road

DRAWING TITLE
Area Plans - Proposed

PRINTING DATE: April 2021

SCALE @ A1: 1:100

SCALE @ A0: 1:200

PROJECT NO: **20-104**

DRAWING NO: **SK-005**

REVISION: **P1**