


A-A (1 : 100)

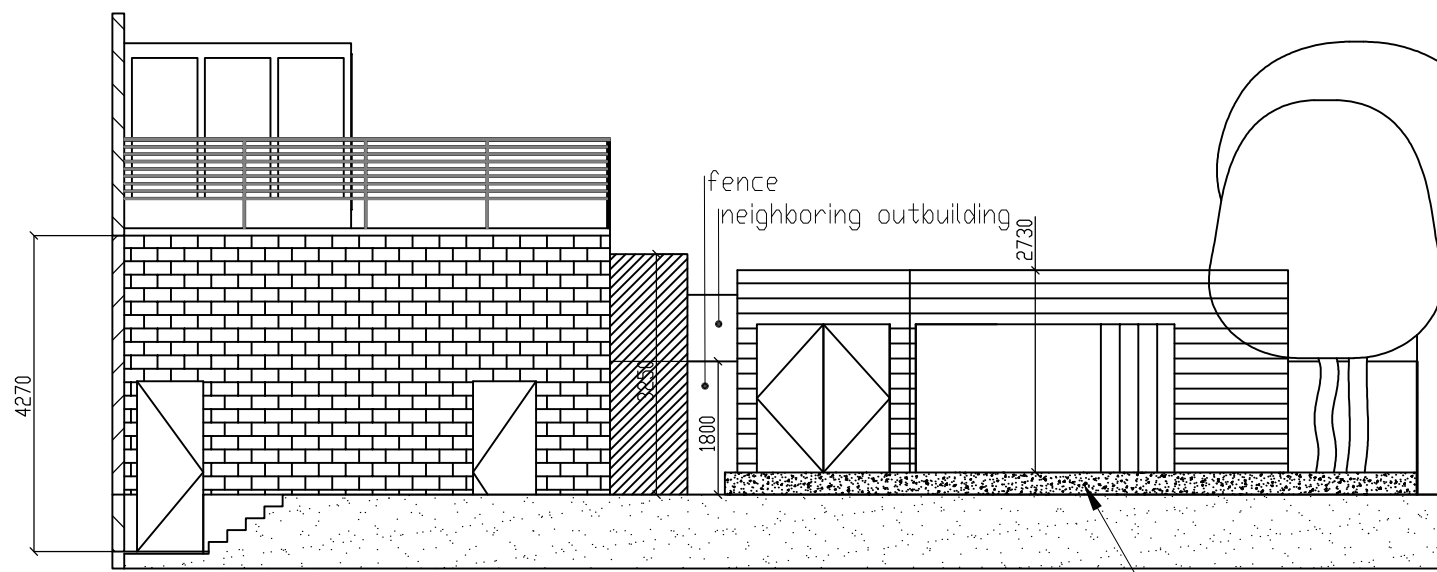

B-B (1 : 100)

Notes

Material

Finish

Sheet #

Scale @A3
1:100

Project
37a Broadhurst Gardens

Drawing
GF Plan
proposed 2-bedroom

Revision	Revision Date
1	03.11.20

Drawn by AC	Checked by ZN
----------------	------------------

Do not scale from the drawing,
all dimensions to be checked on site.

J & Z Construction Ltd
Building & Refurbishment Contractors
Unit 14
715 North Circular Road
NW2 7AQ London
Tel: 0208 83 05 038
mail@jandzconstruction.co.uk