



General Notes
 This drawing is to be read in conjunction with all relevant design team specifications and drawings. All dimensions are to be checked on site prior to commencement of work any discrepancies reported to the Project Architect. All materials and components are to be handled, stored, protected, installed and finished strictly in accordance with the manufacturer's recommendations.
 Copyright Apt Technical Design Limited


Notes

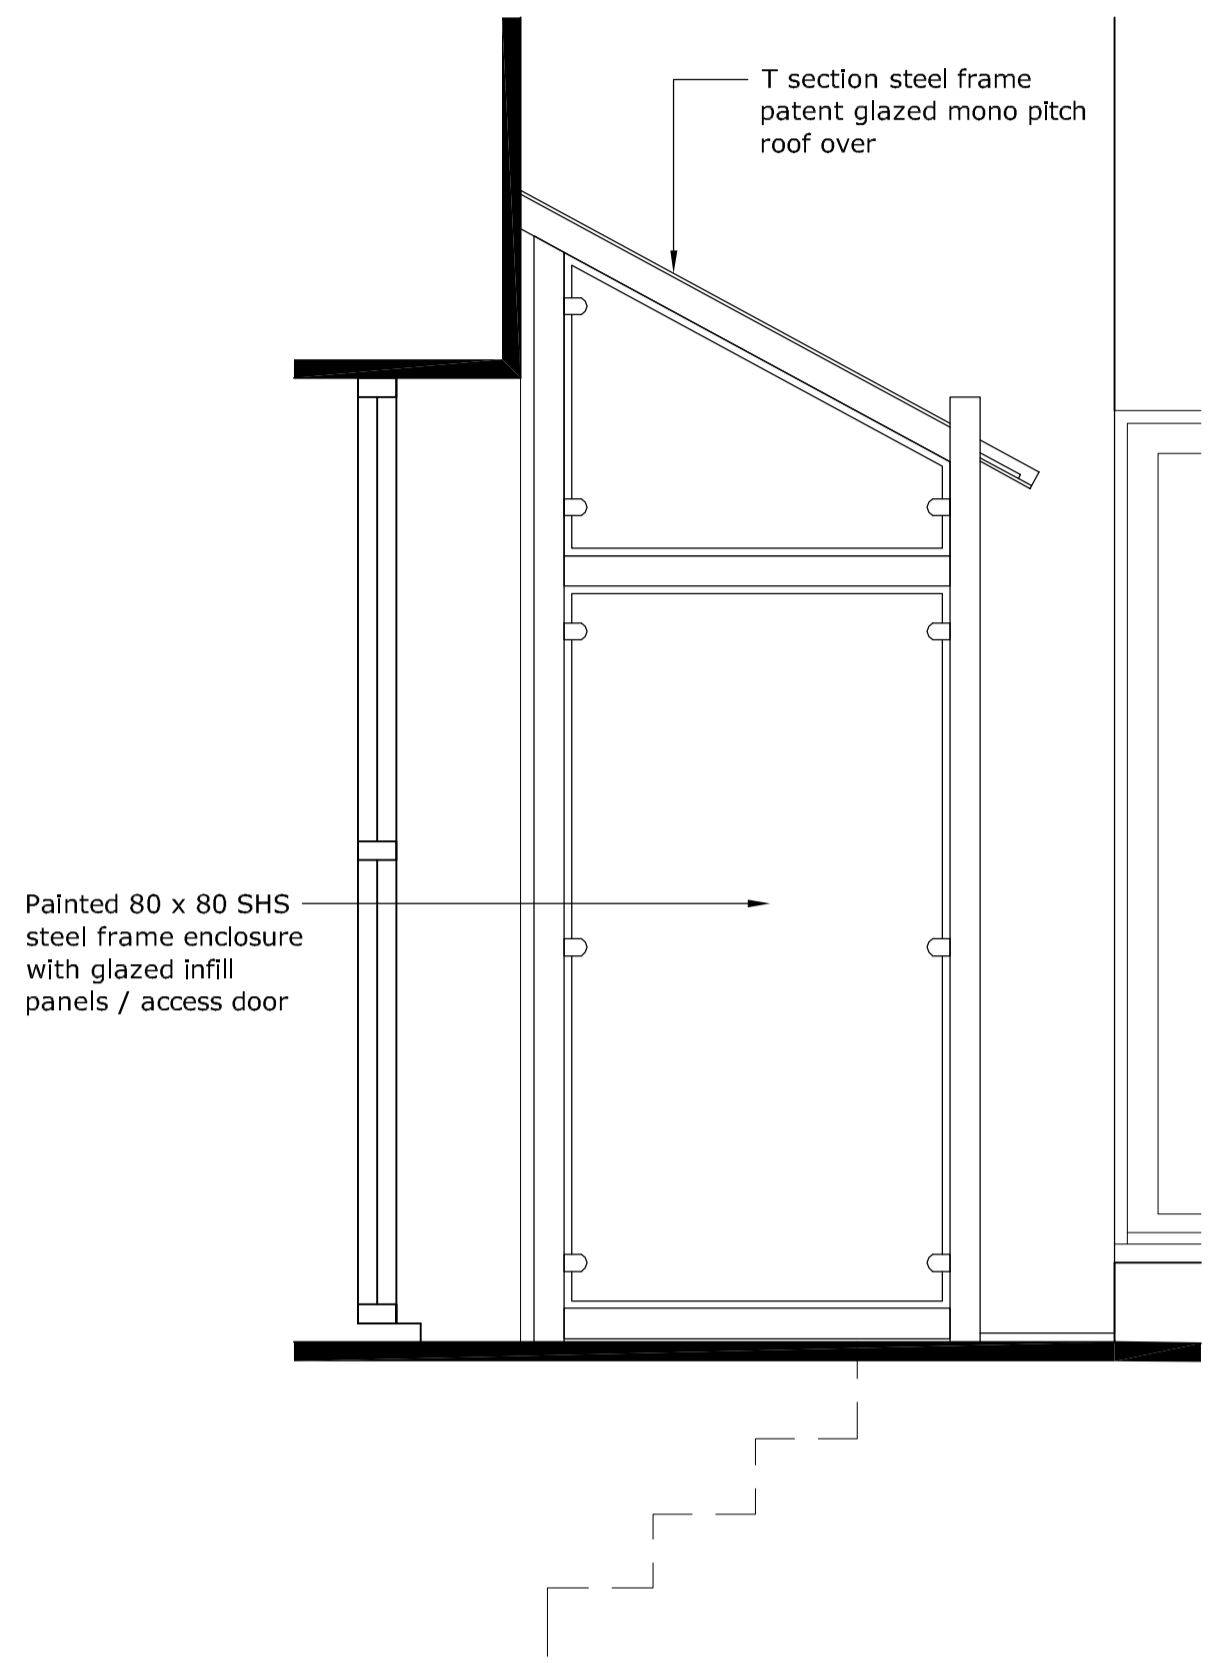


2. Proposed Elevation

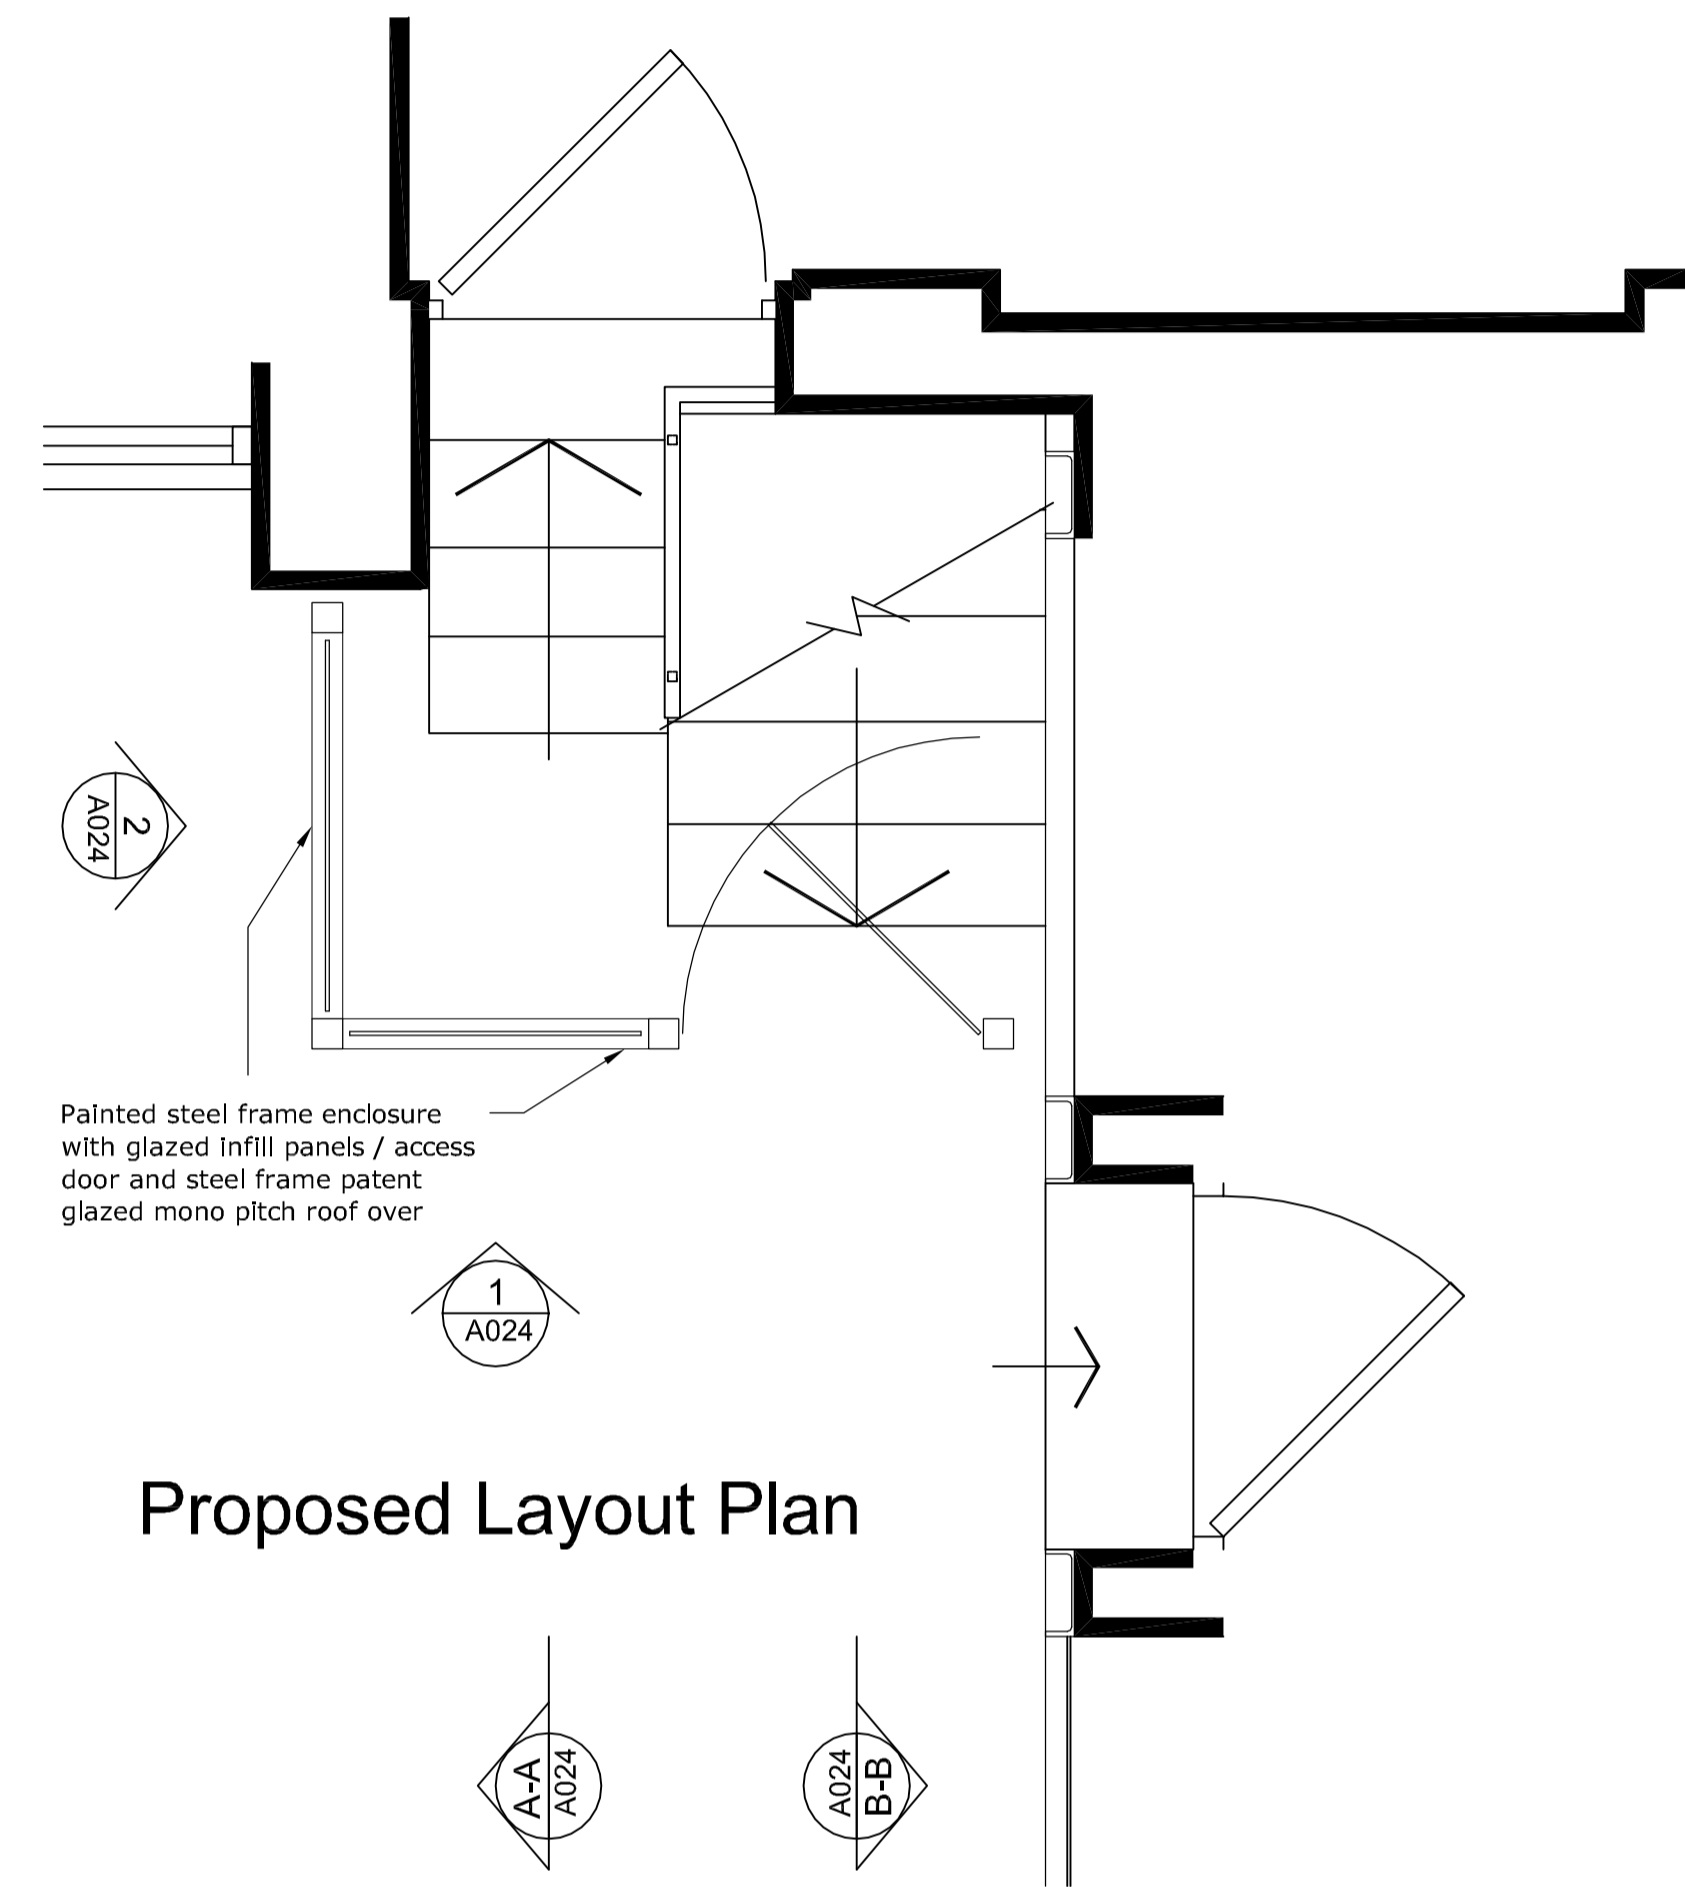



Proposed Layout Plan

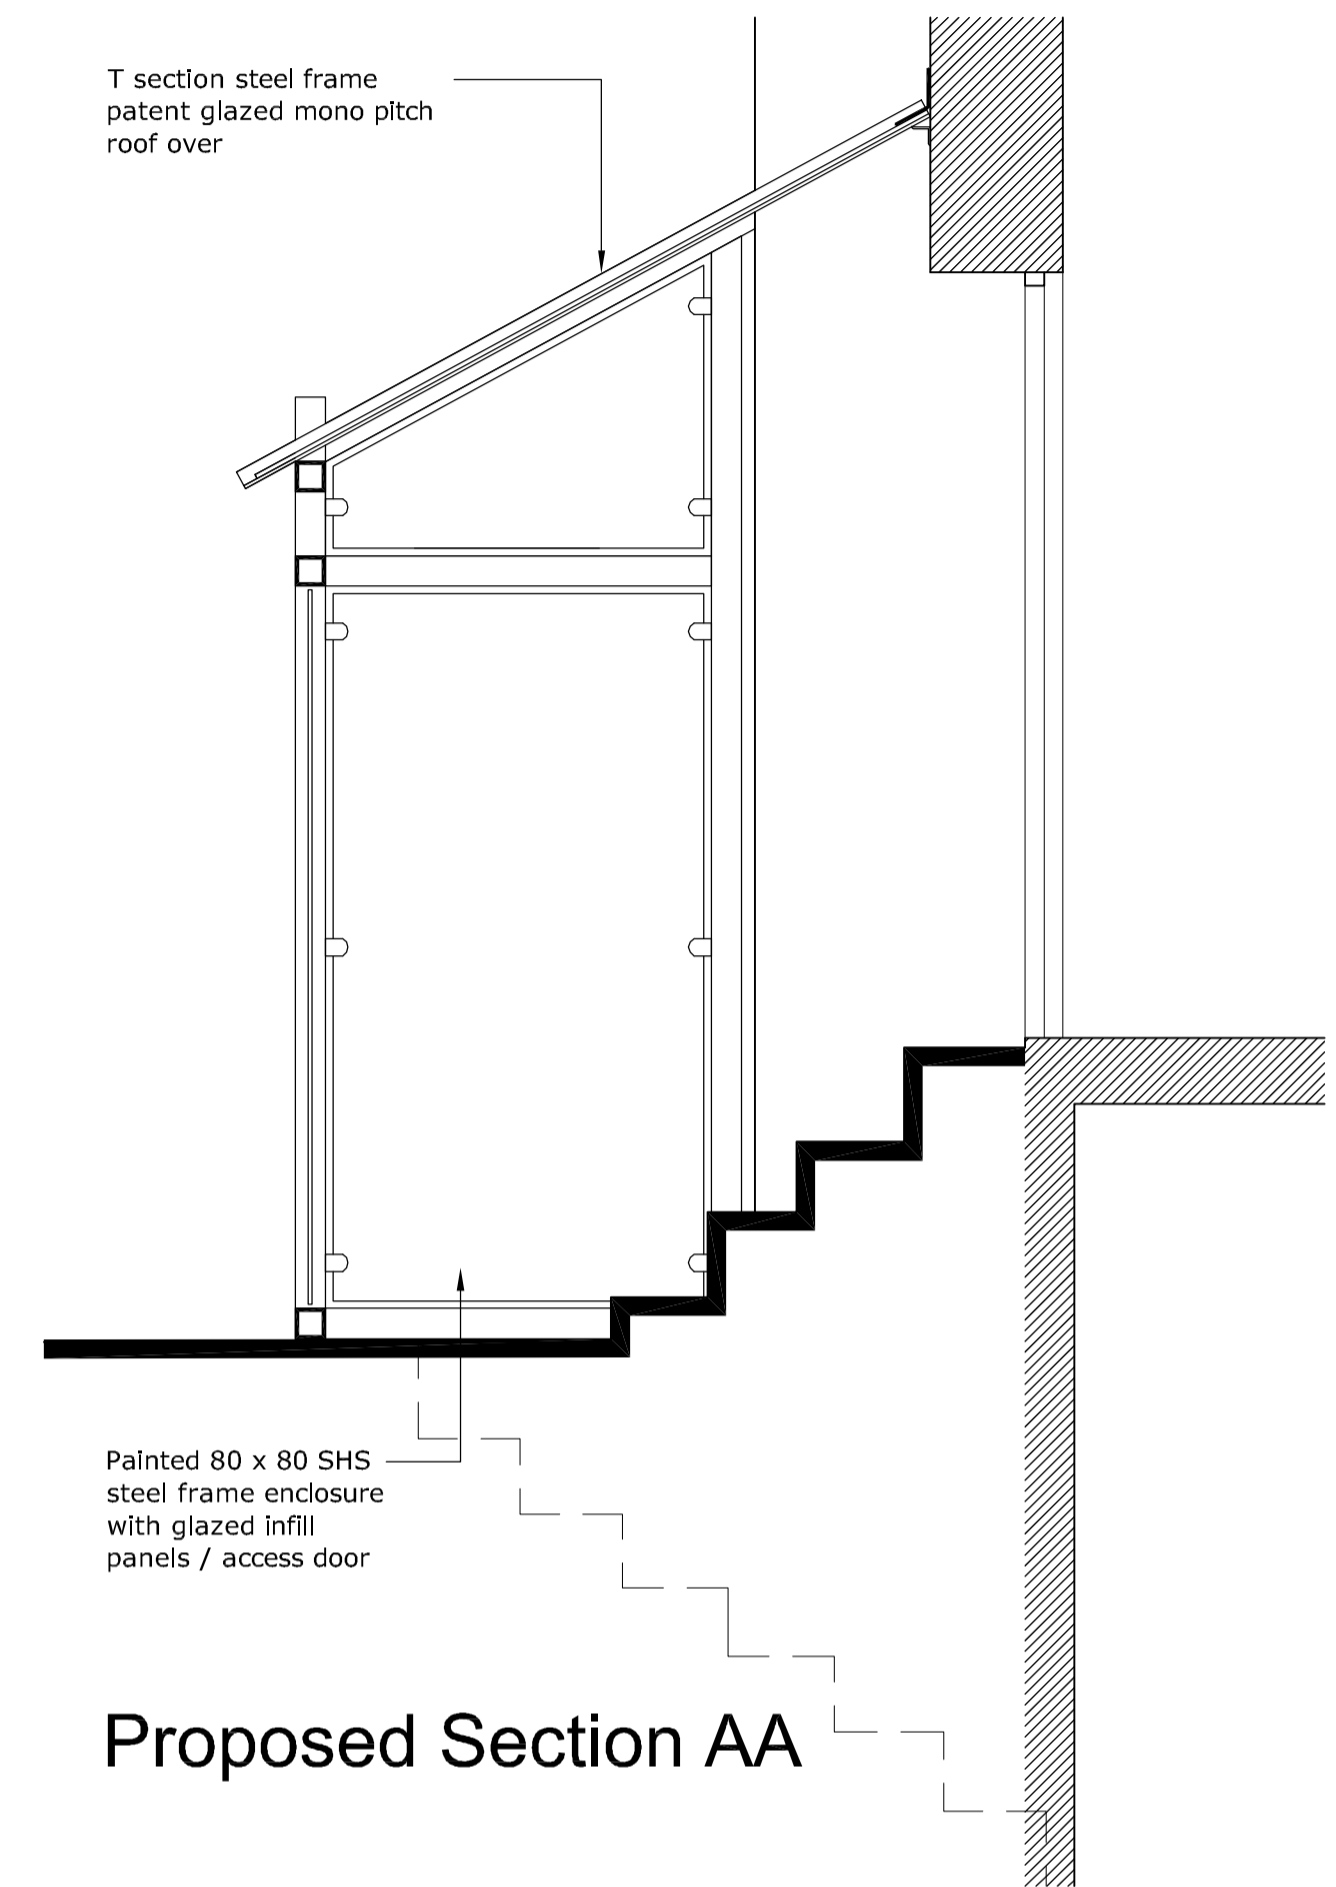

Proposed Section AA

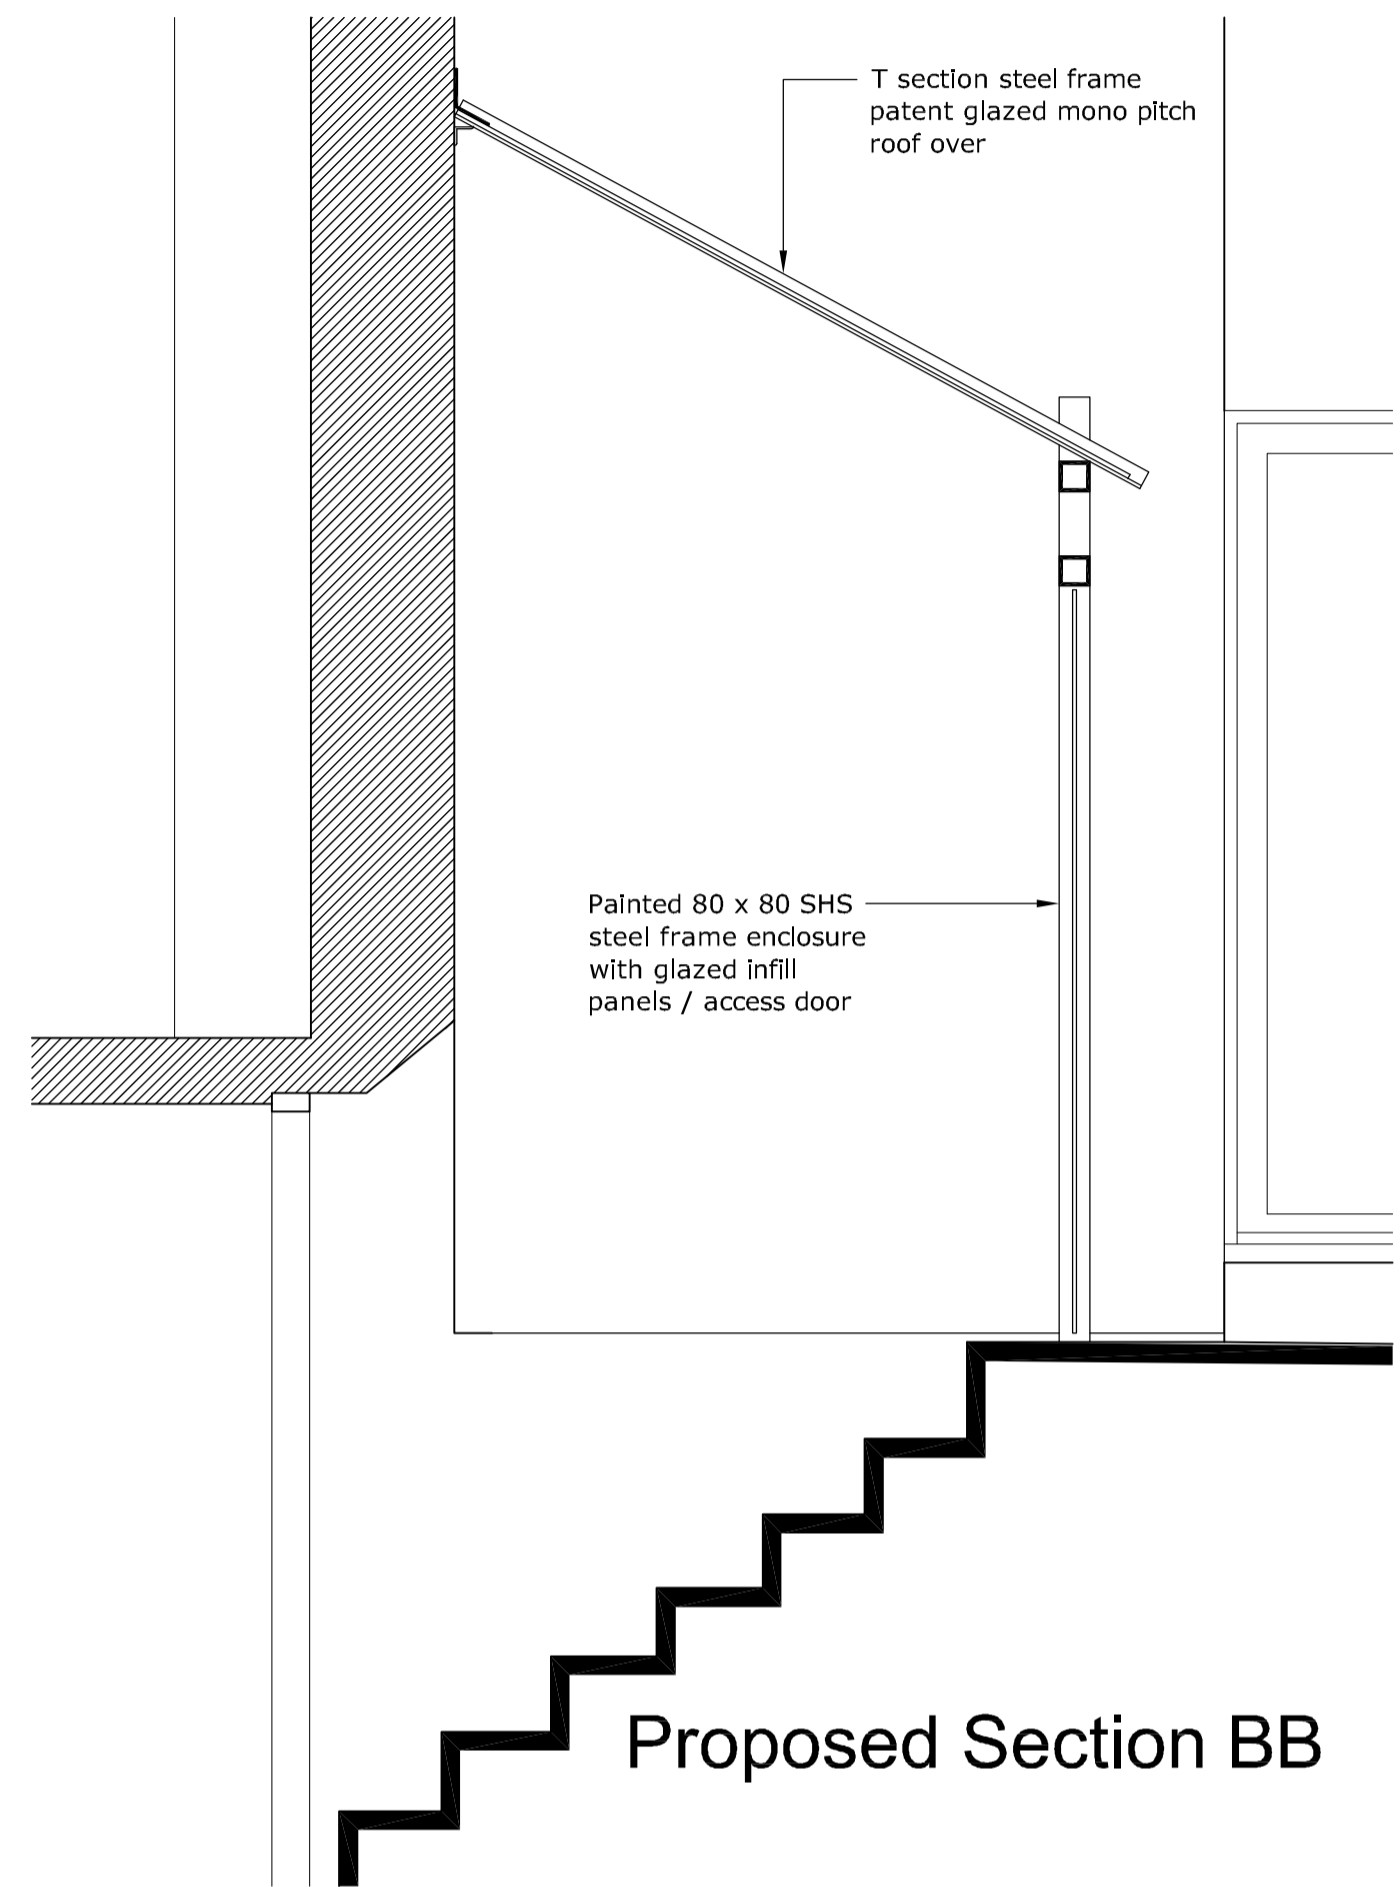

Proposed Section BB

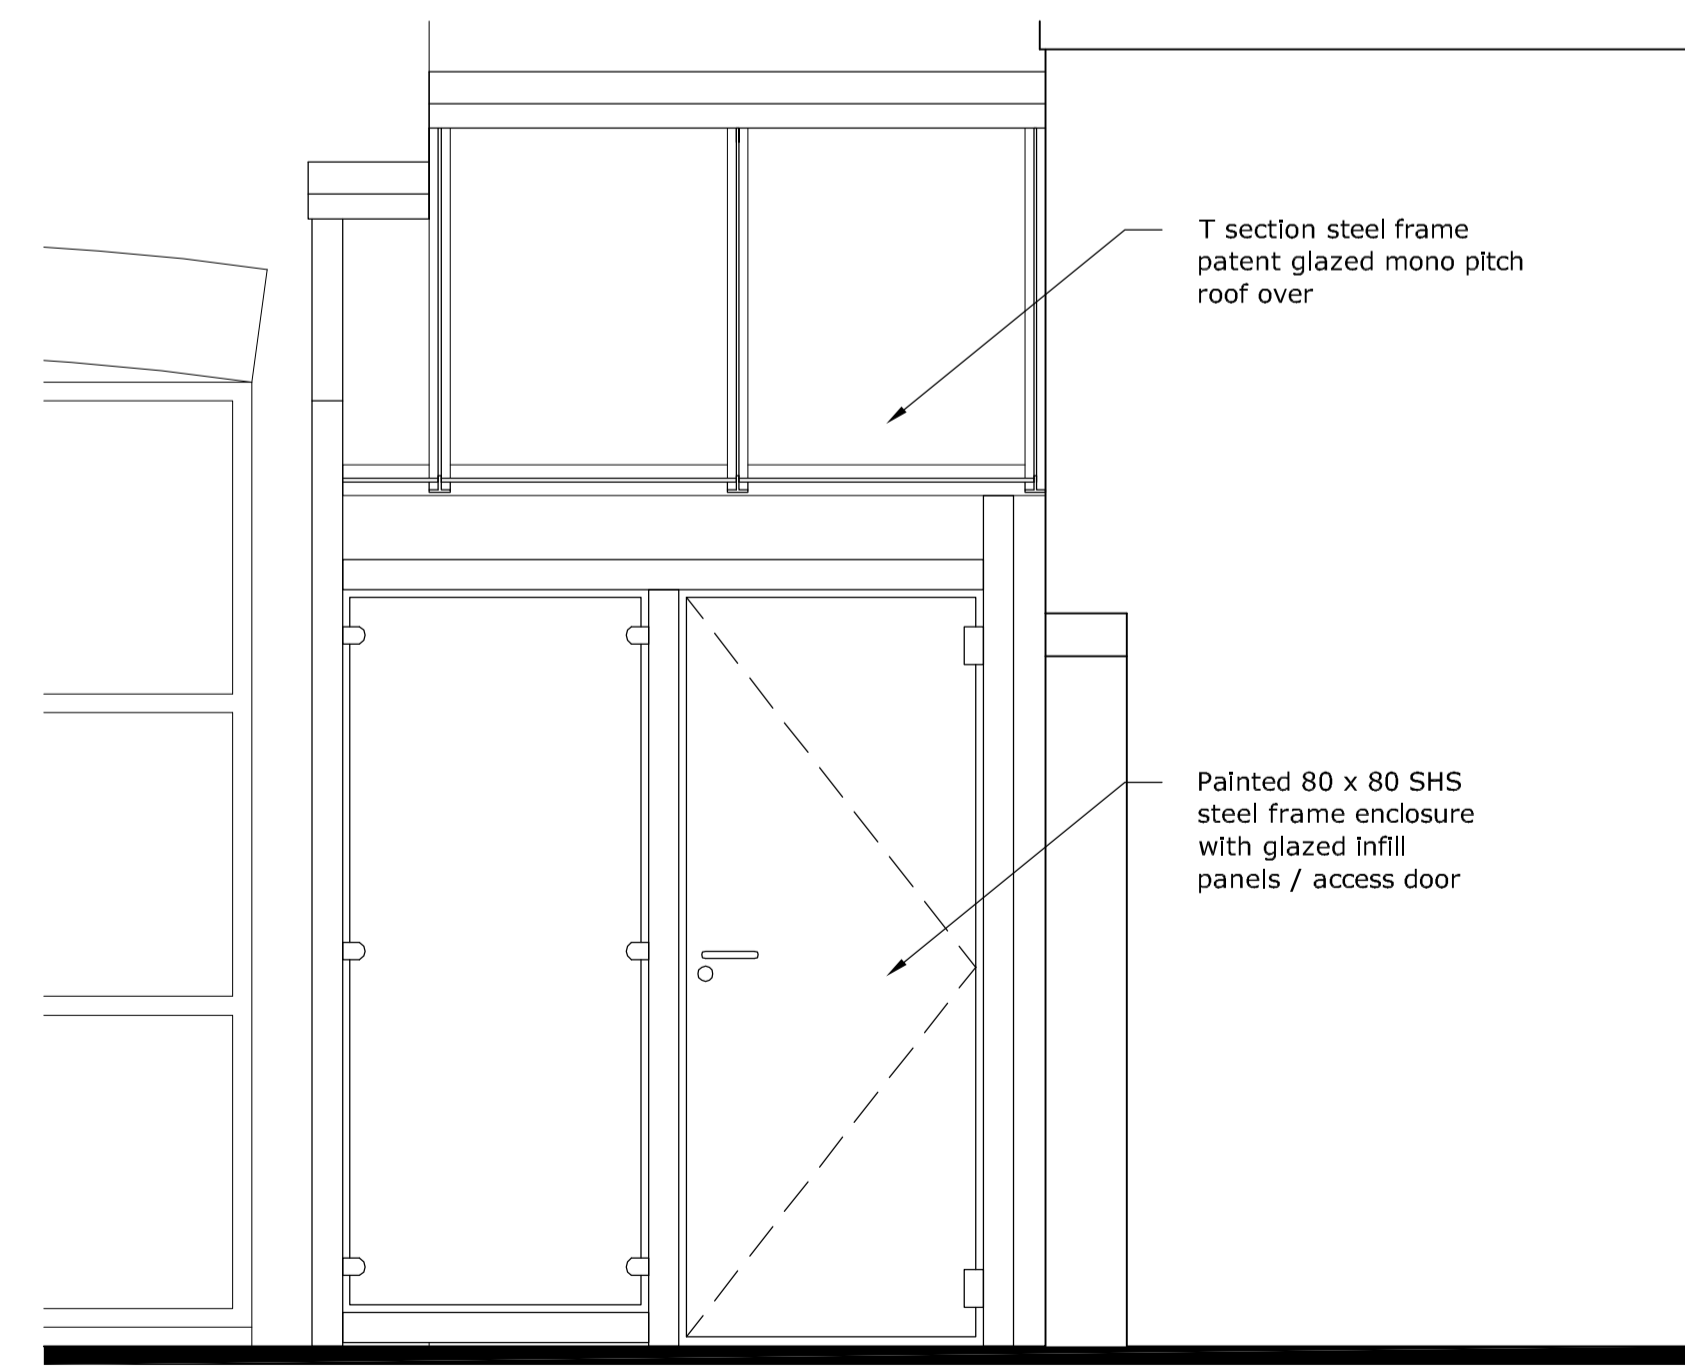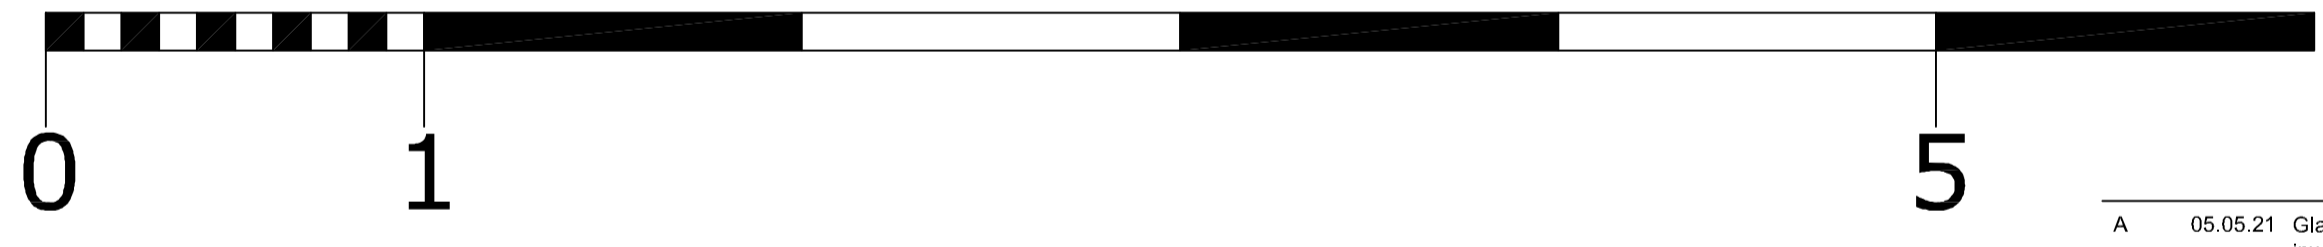

1. Proposed Elevation to Warren Mews
 Scale 1:20 @ A1

REV	DATE	DESCRIPTION	INITIALS
A	05.05.21	Glazed access door swing amended to open inwards to suit planning requirements	pf

Author: Denis Lyons

Project: Rear of 106 Cleveland St. / Warren Mews
 Rear of 106 Cleveland Street
 Warren Mews
 London
 W1T 6NX

Drawing: Proposed Porch Enclosure Details

Date: Jan 2020	Drawing scale: 1:20 @ A1
Project number: 20---	Drawing number: A024
Drawn by: paf	Checked by: A

Drawn by: paf
 Submitted to: Planning Application

Apt Technical Design Limited
 A 164 Tonbridge Road Hildenborough Kent TN11 9HP
 T +44(0)1732 666010
 E enquires@apttechnicaldesign.co.uk
 W www.apttechnicaldesign.co.uk