
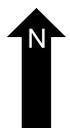
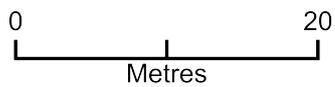


20 Thurlow Road Camden London NW3 5PP

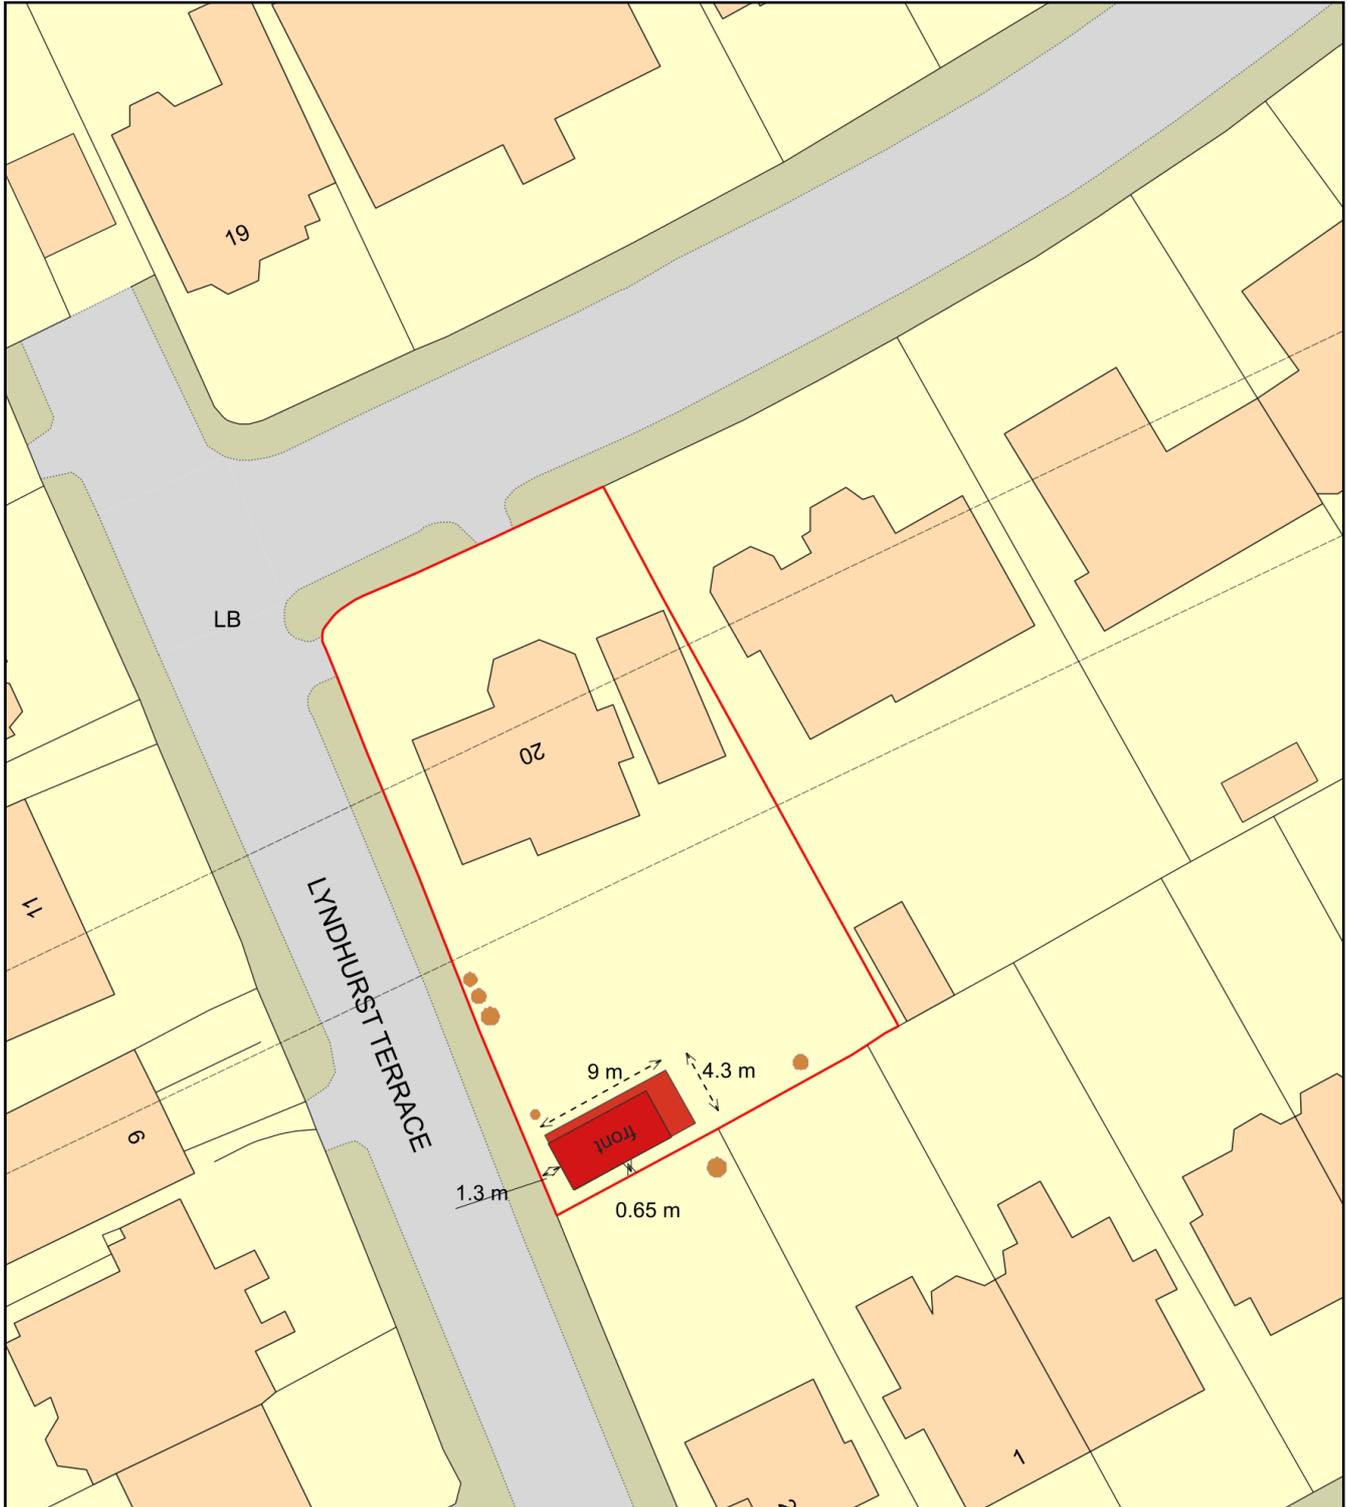

Plan Produced for: Mr M Fowler

Date Produced: 29 Apr 2021

Plan Reference Number: TQRQM21119141431686

Scale: 1:500 @ A4