
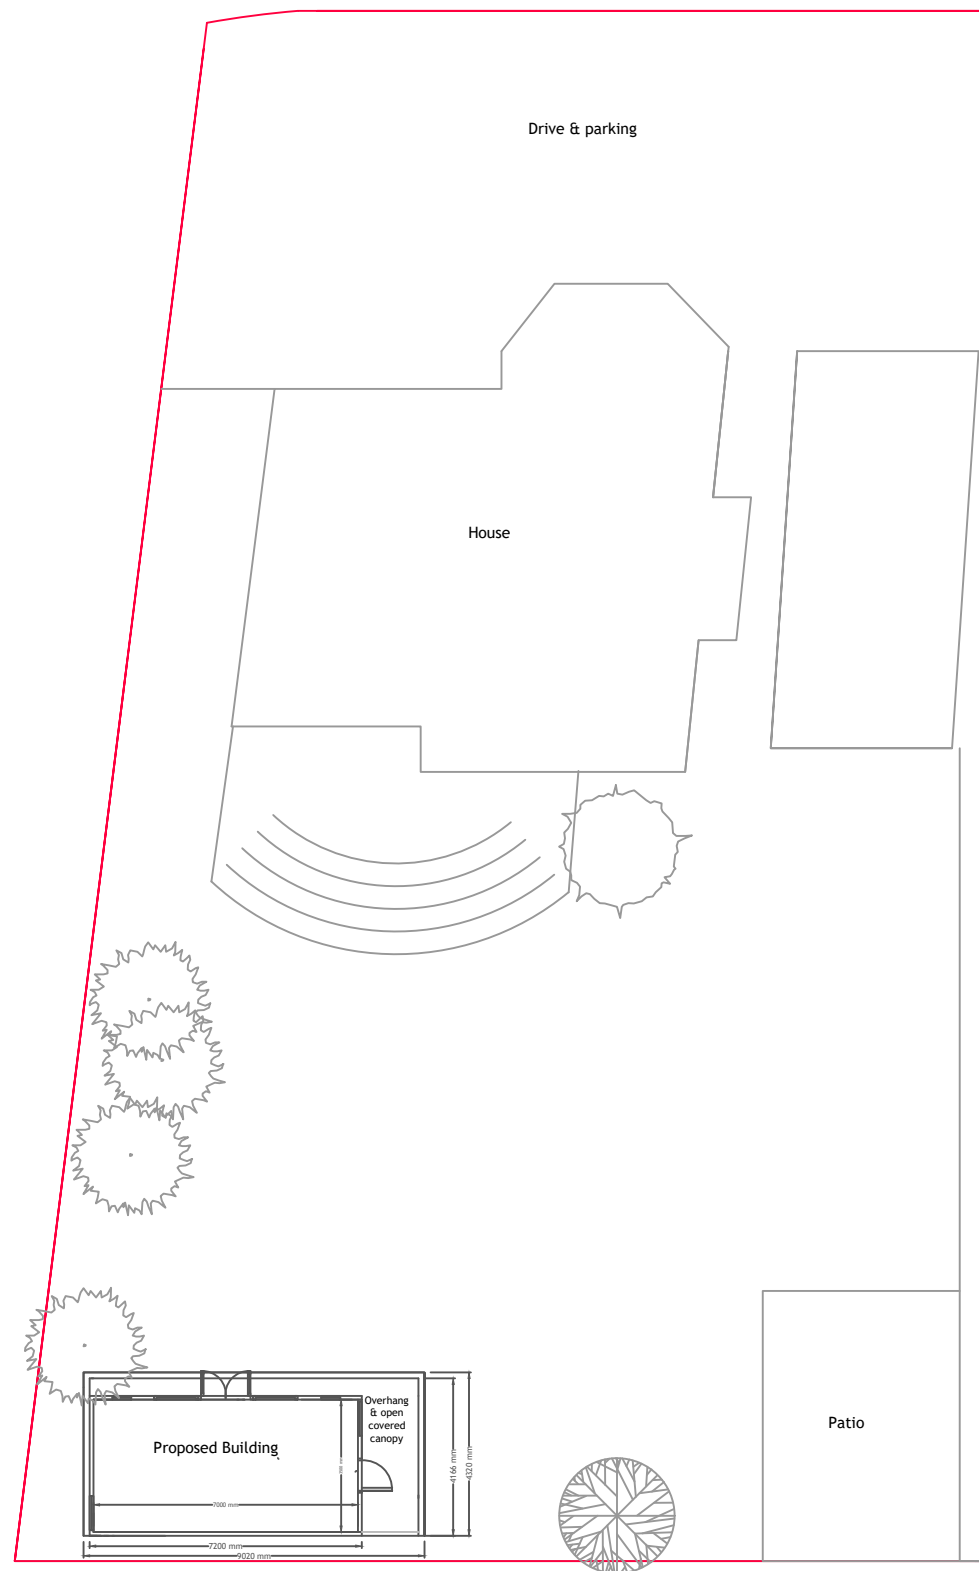


| | | | | |
|-------|---------------|------|-----------|-------|
| RevNo | Revision note | Date | Signature | Check |
|-------|---------------|------|-----------|-------|

Existing garden Layout

Proposed Garden Layout

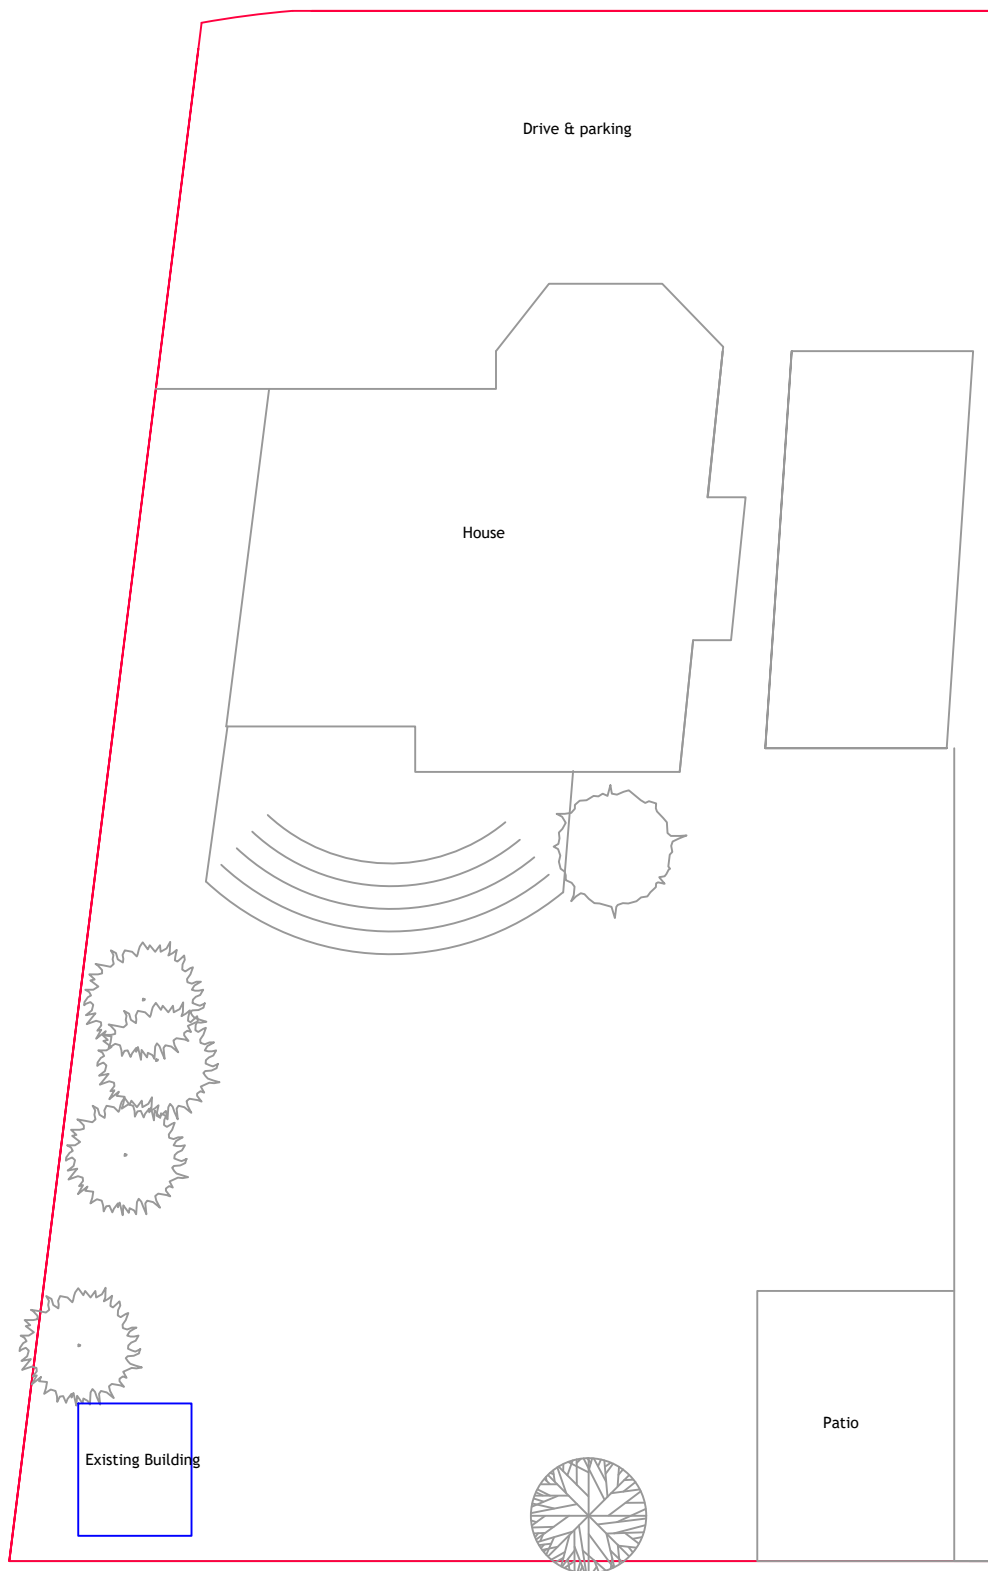

Scale 1:200 @
A3

Plan For proposed outbuilding
Garden Room
Mark Fowler
20 Thurlow Road
Camden
London
NW3 5PP

| | | | | | |
|--------------------------|----------|--|--------------------|--------------------------|-----------------------|
| Itemref | Quantity | Title/Name, designation, material, dimension etc | | | Article No./Reference |
| Designed by C Hodgson | | Checked by | Approved by - date | File name Mark Fowler | Date 29/04/2021 |
| Green Retreats Ltd | | | Garden Plan | | |
| | | | MFGPC1 | Edition | Sheet 1/1 |