



01 EXISTING SECTION AA'
1:50 @ A1, 1:100 @ A3

FLAT A

FLAT B

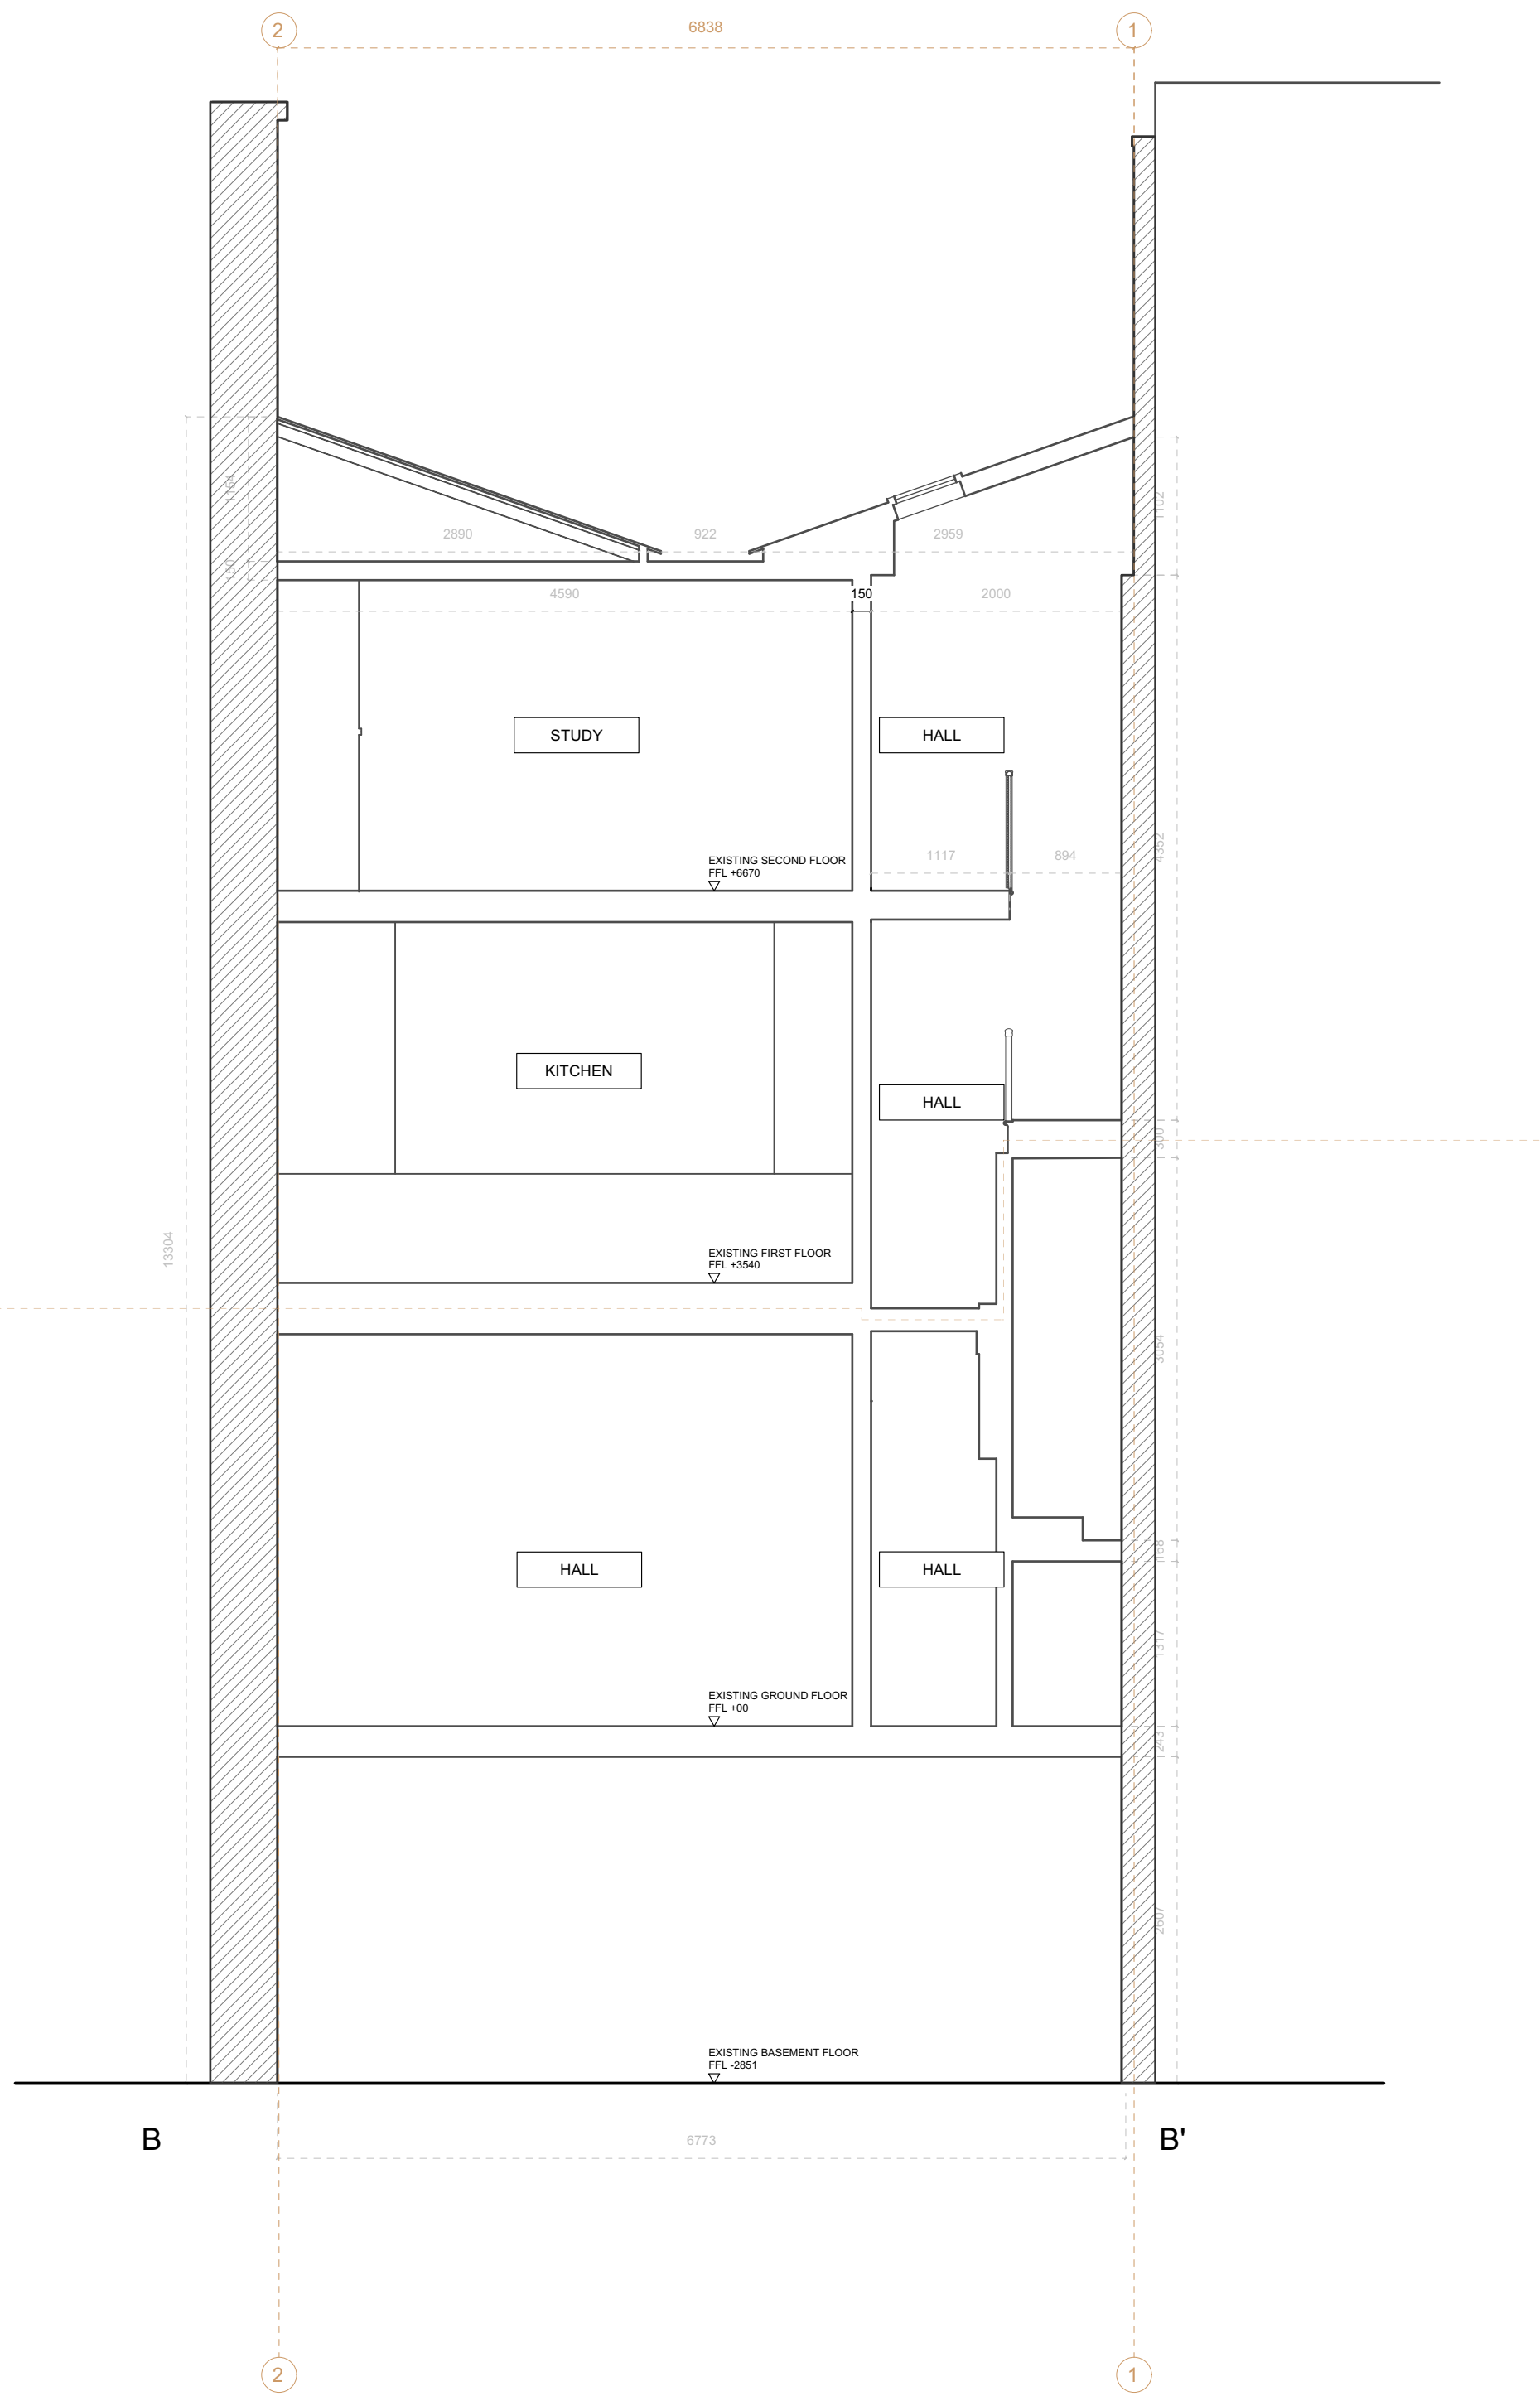

01 EXISTING SECTION BB'
1:50 @ A1, 1:100 @ A3

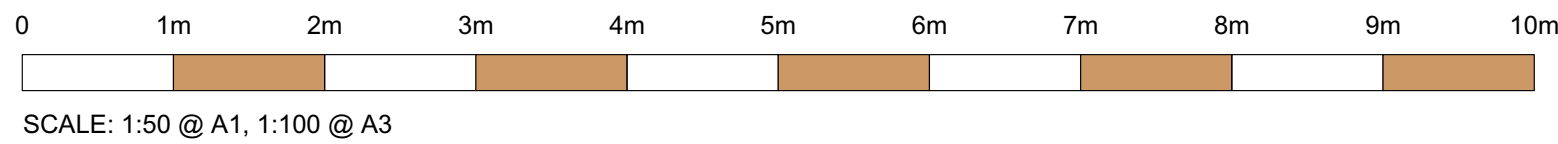

PLANNING

REVISION	DATE	ISSUE
*	30/04/21	PLANNING SUBMISSION

NOTE: ALL DRAWINGS BASED ON SURVEY. NVBL DOES NOT ACCEPT RESPONSIBILITY FOR THE ACCURACY OF THE DRAWINGS AND CANNOT ACCEPT LIABILITY FOR ANY PROBLEMS IN THE DESIGN AND CONSTRUCTION OF 0022 CAUSED BY THEM.

DO NOT SCALE FROM DRAWING. VERIFY ALL DIMENSIONS ON SITE.

Copyright: OFFICE NVBL. All rights reserved.

REVISION	DATE	ISSUE	REV
*	30/04/21	PLANNING SUBMISSION	

DO NOT SCALE FROM THIS DRAWING - VERIFY ALL DIMENSIONS ON SITE

PROJECT: NVBL_022_43A Prince of Wales Road

TITLE: Existing Section AA' BB'

CLIENT: Sébastien Rutés, Jane Vosper

SCALE: 1:50 @ A1, 1:100 @ A3

DATE CREATED: 30/03/2021

DRAWN: NVBL

DRAWING: NVBL_1_11_Existing_Section AA' BB'

NVBL

FRAME IS A1 @ 1:20