




Notes


CONTRACTOR MUST VERIFY ALL DIMENSIONS ON SITE BEFORE COMMENCING WORK OR PREPARING WORKSHOP DRAWINGS.

DO NOT SCALE DRAWING.


ANY OMISSIONS OR DISCREPANCIES TO BE REPORTED TO BRADLEY JOHNSON DESIGN IMMEDIATELY UPON DISCOVERY.

KEY:

-  Site boundary
-  Proposal
-  Existing

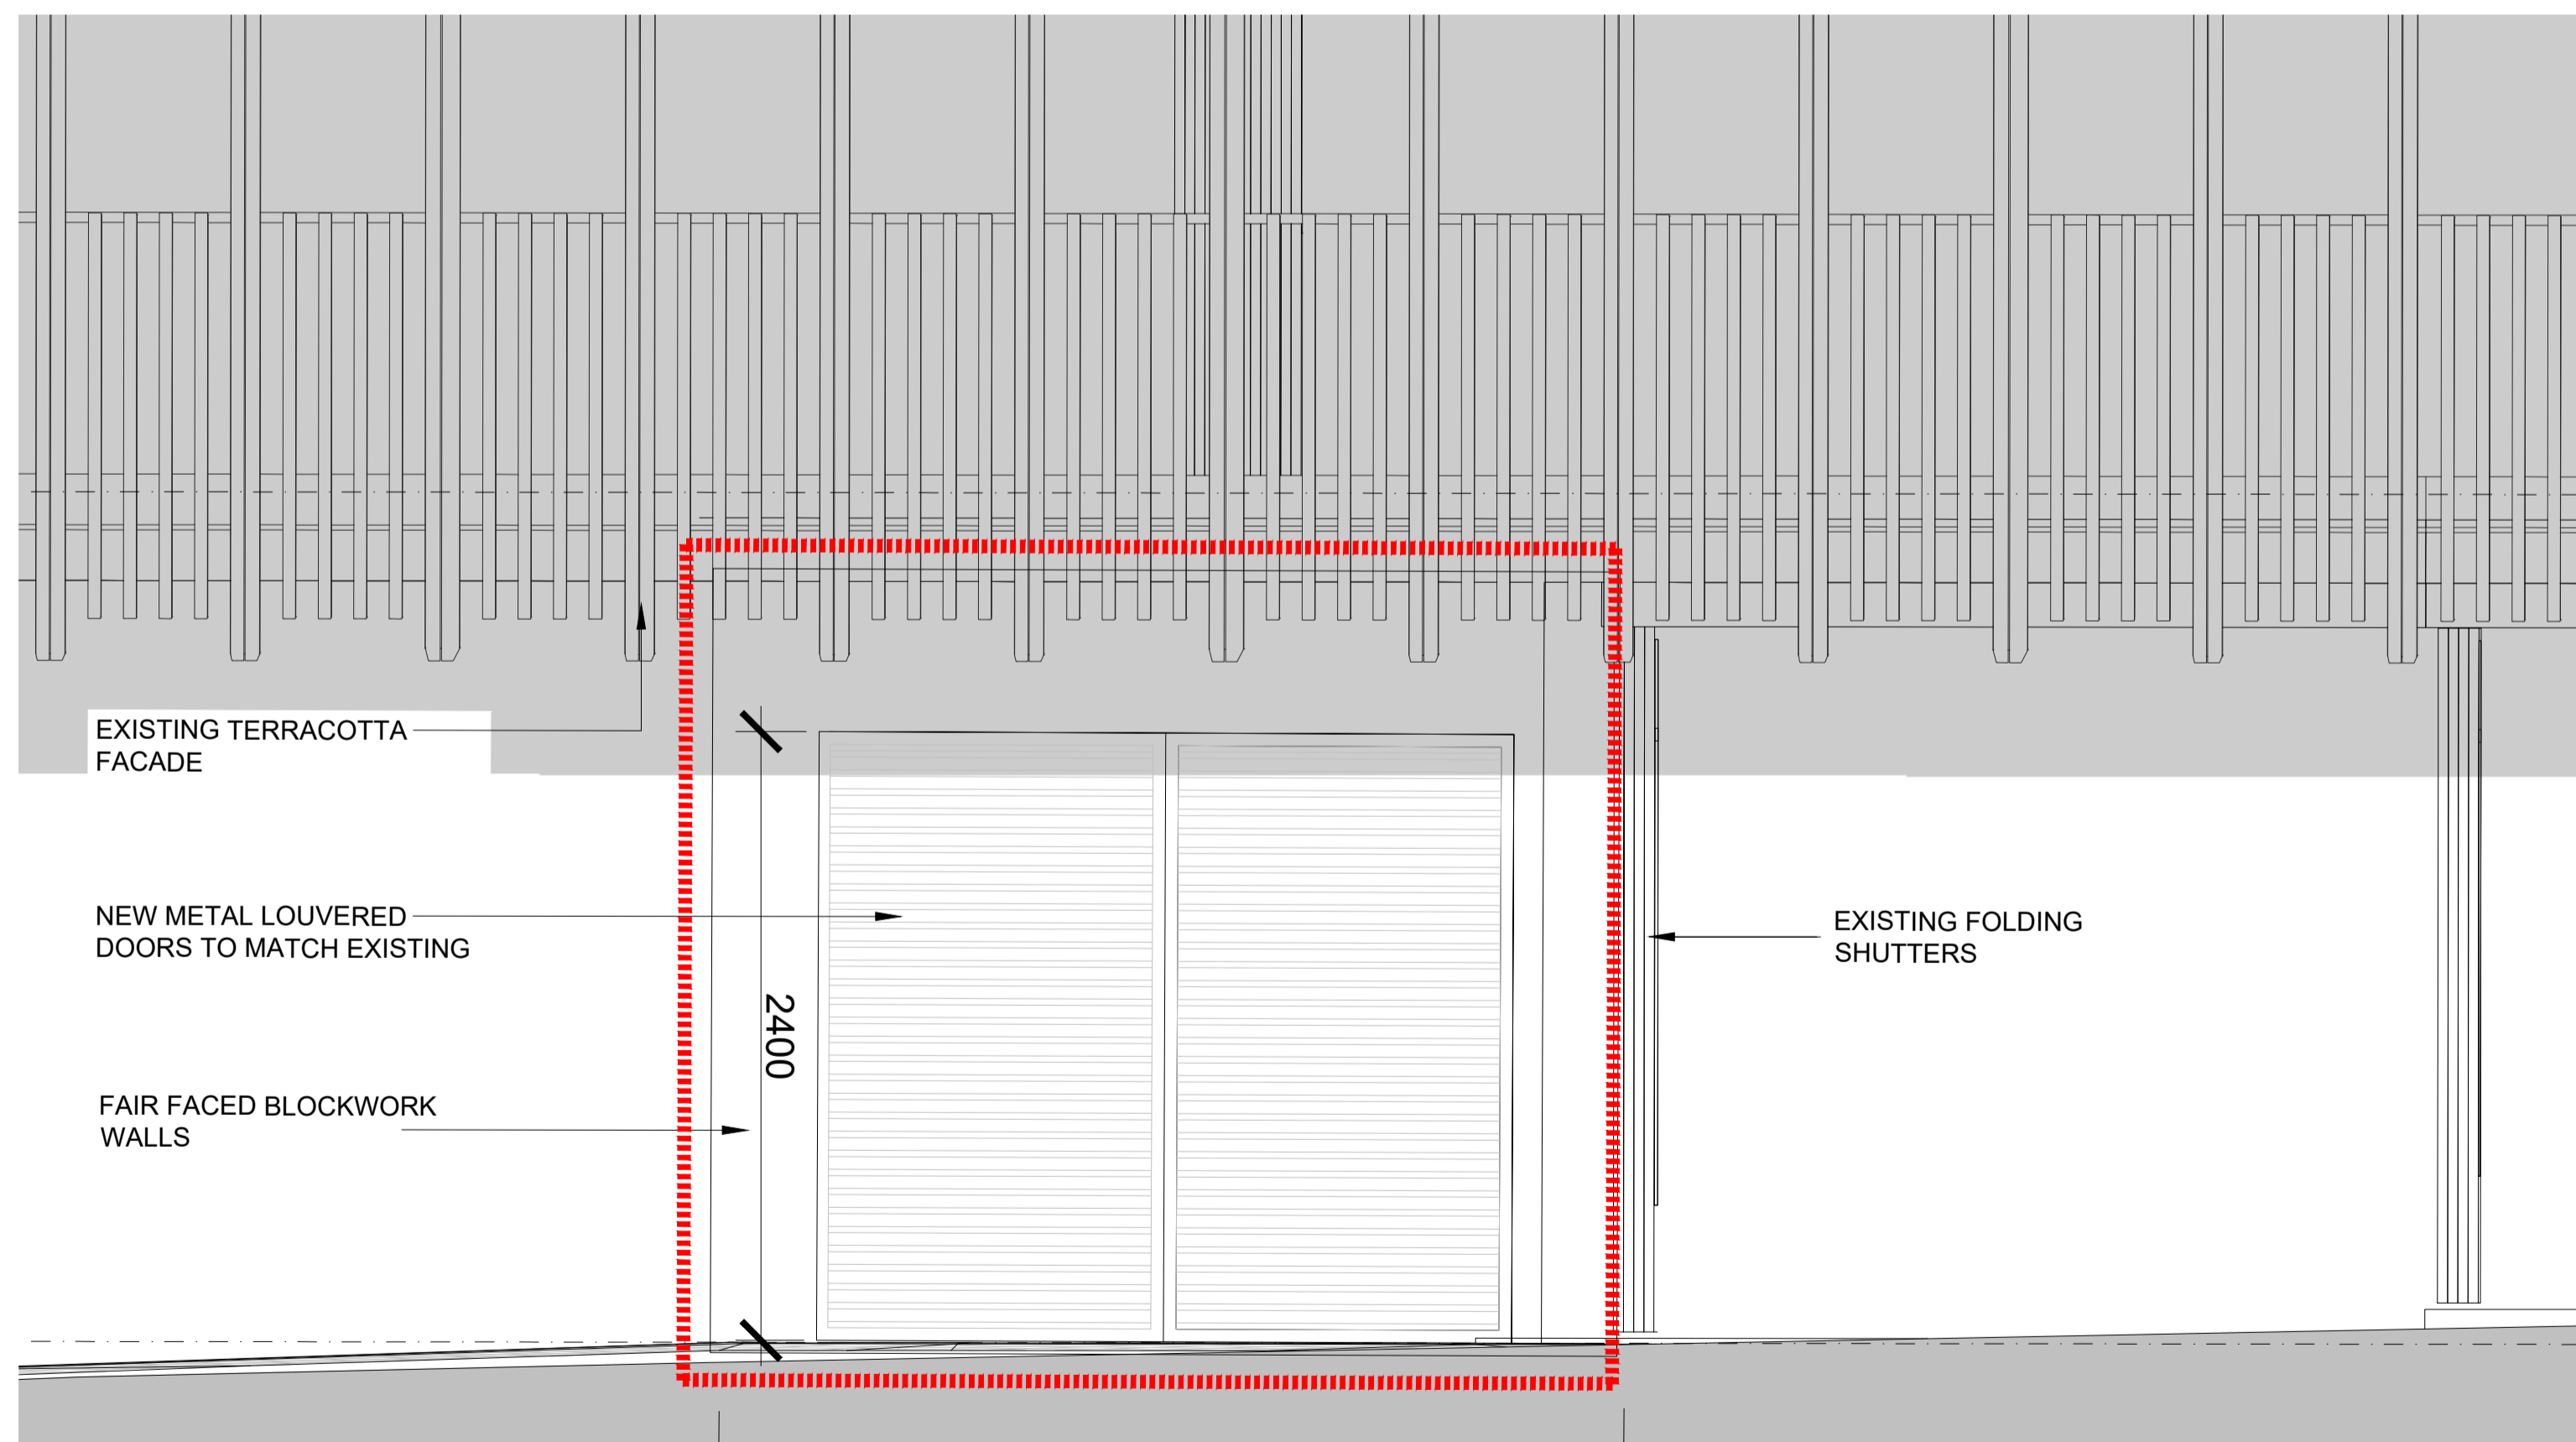

For Planning	12/04/21	BJ	P2
For information	31/03/21	BJ	P2
Revision description	Date	Check	Rev

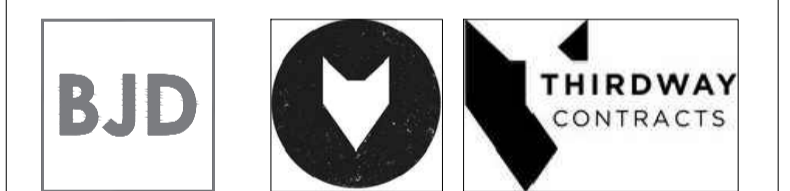

Project  
**LABS**  
 Camden, London, NW1 8AB

Drawing  
**PROPOSED ELEVATION**  
**SUBSTATION (SUI GENERIS)**

Drawn  
 CCC

Scale  
 1:25 @ A1

Job no.	Drawing no.	Rev
18.102.01	A2-2251	P2

PLANNING