




Notes


CONTRACTOR MUST VERIFY ALL DIMENSIONS ON SITE BEFORE COMMENCING WORK OR PREPARING WORKSHOP DRAWINGS.

DO NOT SCALE DRAWING.


ANY OMISSIONS OR DISCREPANCIES TO BE REPORTED TO BRADLEY JOHNSON DESIGN IMMEDIATELY UPON DISCOVERY.

KEY:

-  Site boundary
-  Proposal
-  Existing

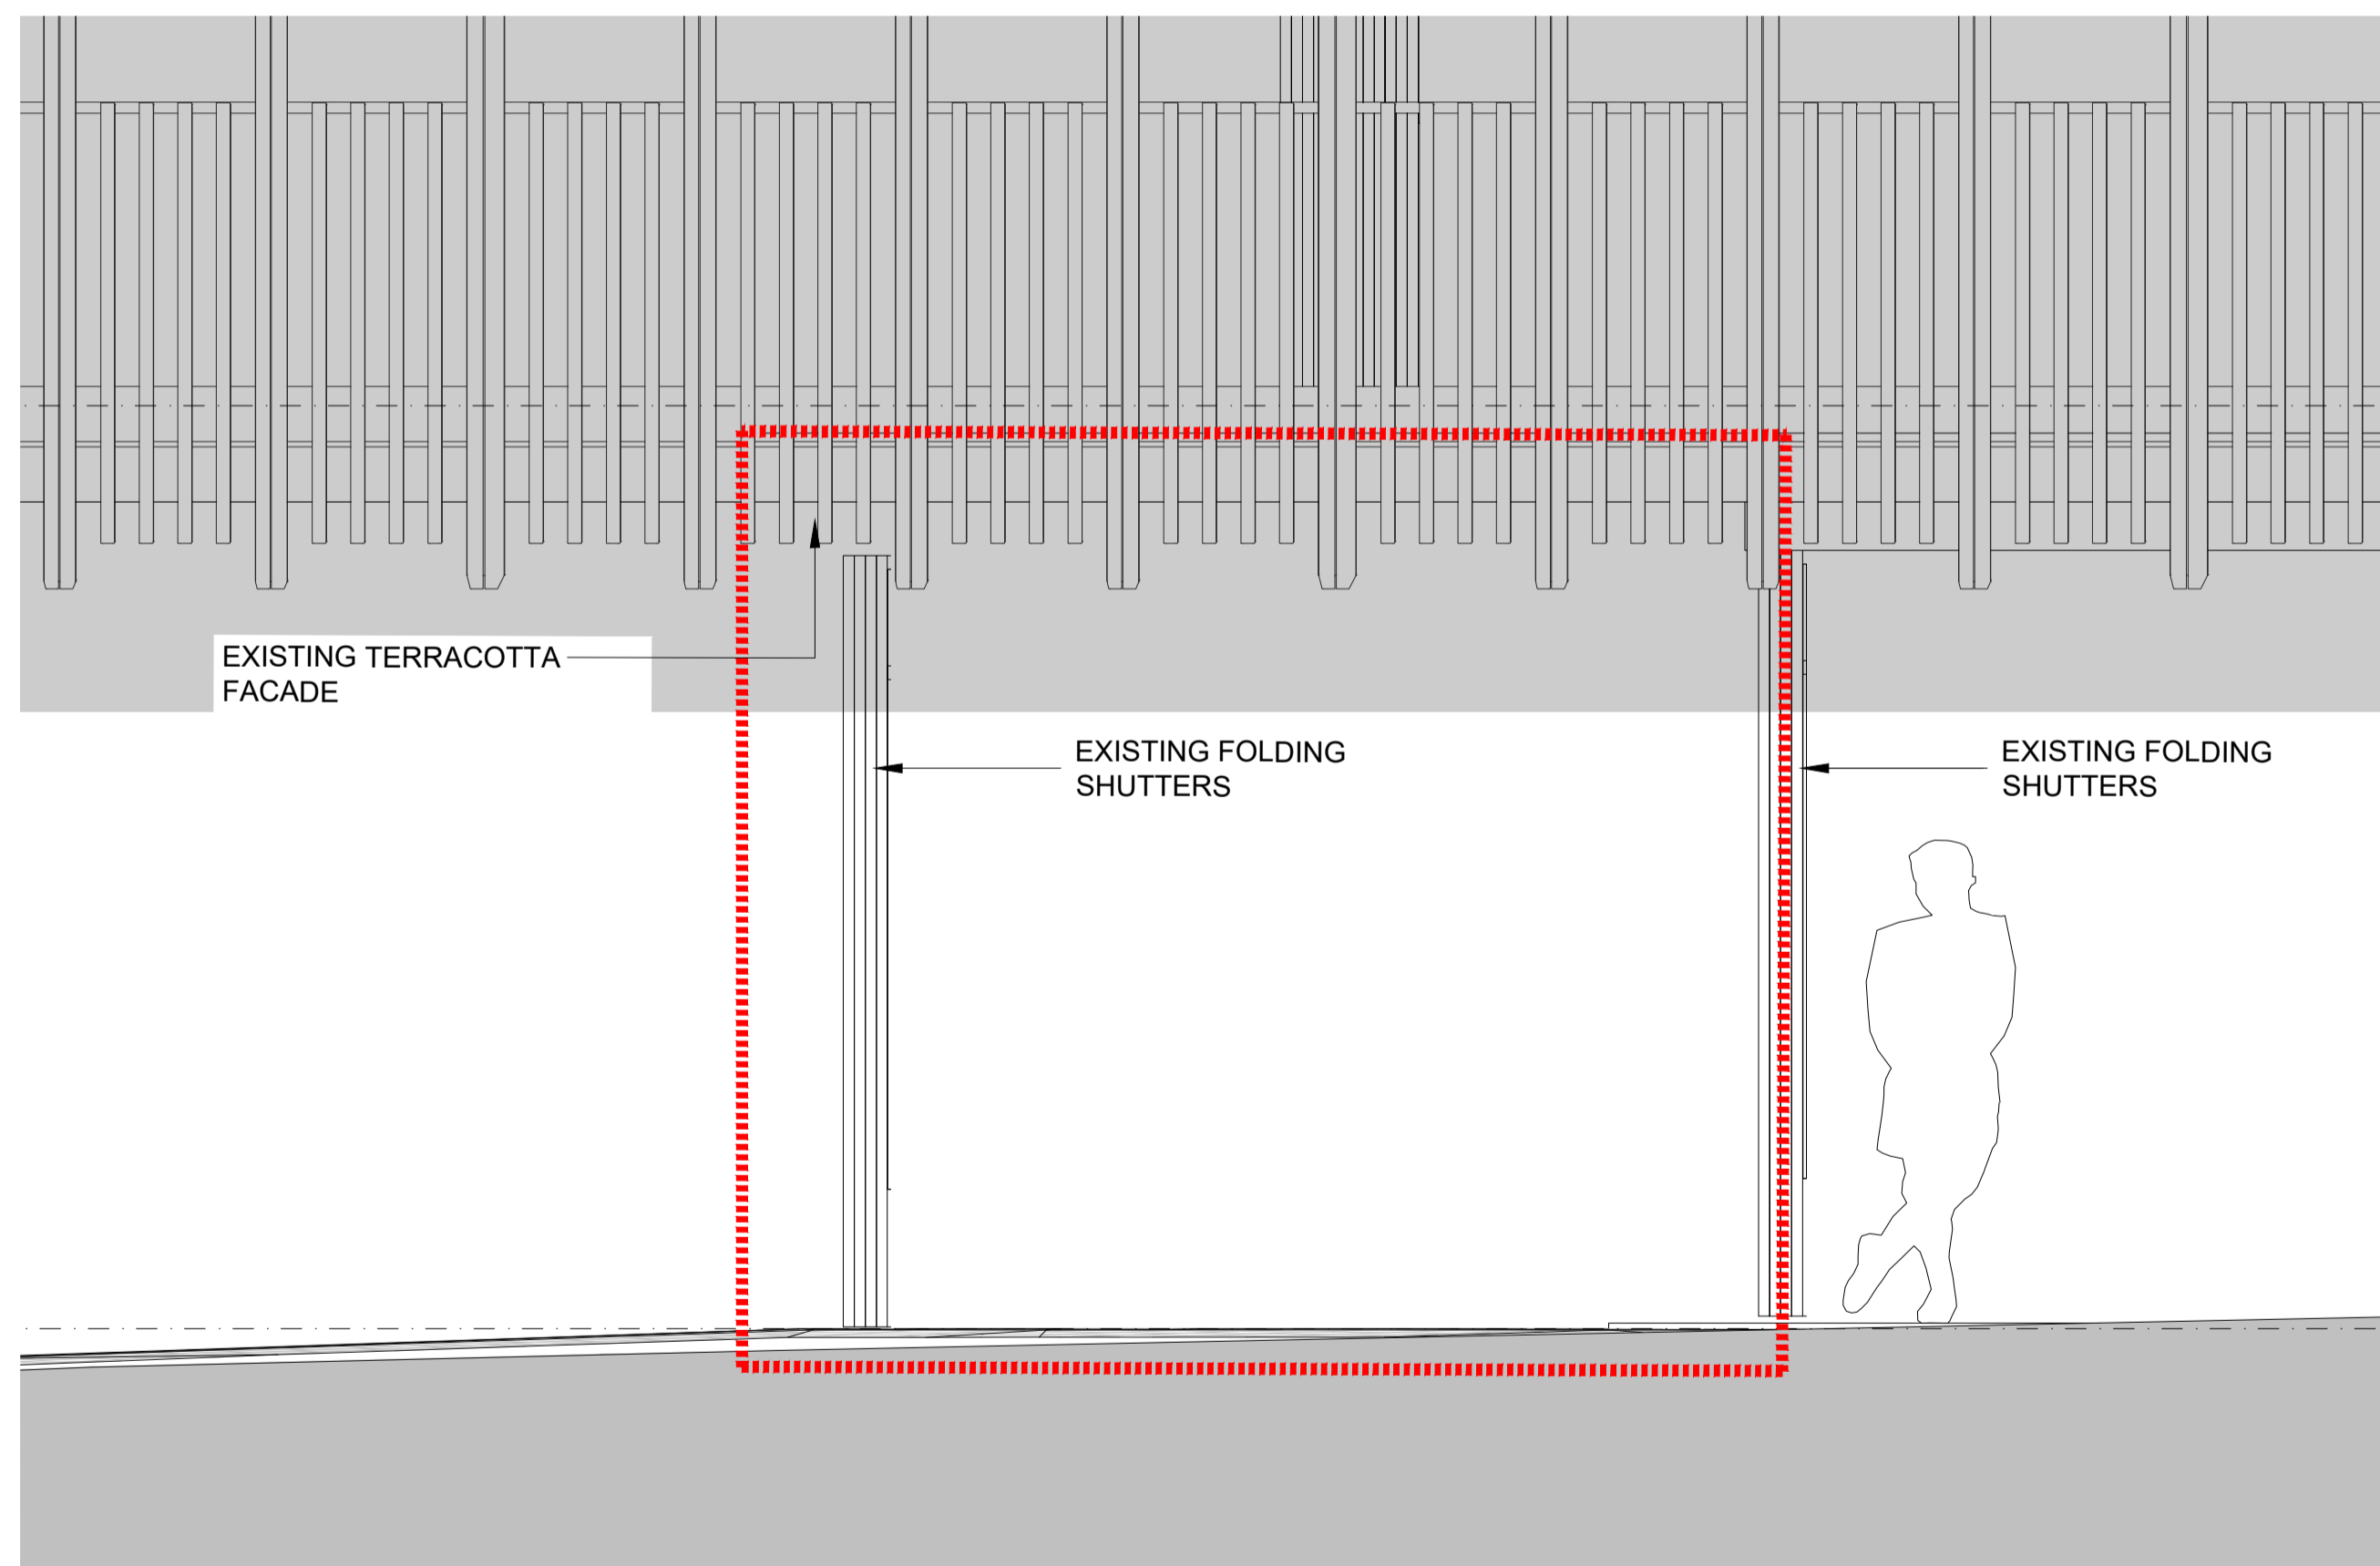

| For Planning | 12/04/21 | BJ | P2 |
|----------------------|----------|-------|-----|
| For information | 31/03/21 | BJ | P2 |
| Revision description | Date | Check | Rev |

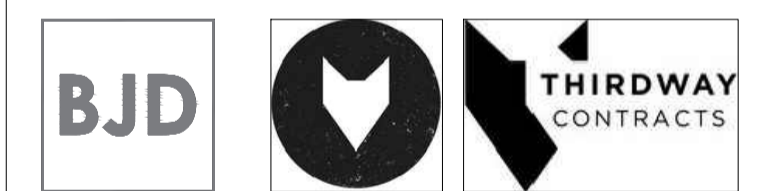

Project
LABS
 Camden, London, NW1 8AB

Drawing
EXISTING ELEVATION
SUBSTATION (SUI GENERIS)

Drawn
 CCC

Scale
 1:25 @ A1

| Job no. | Drawing no. | Rev |
|-----------|-------------|-----|
| 18.102.01 | A2-2451 | P2 |

PLANNING