

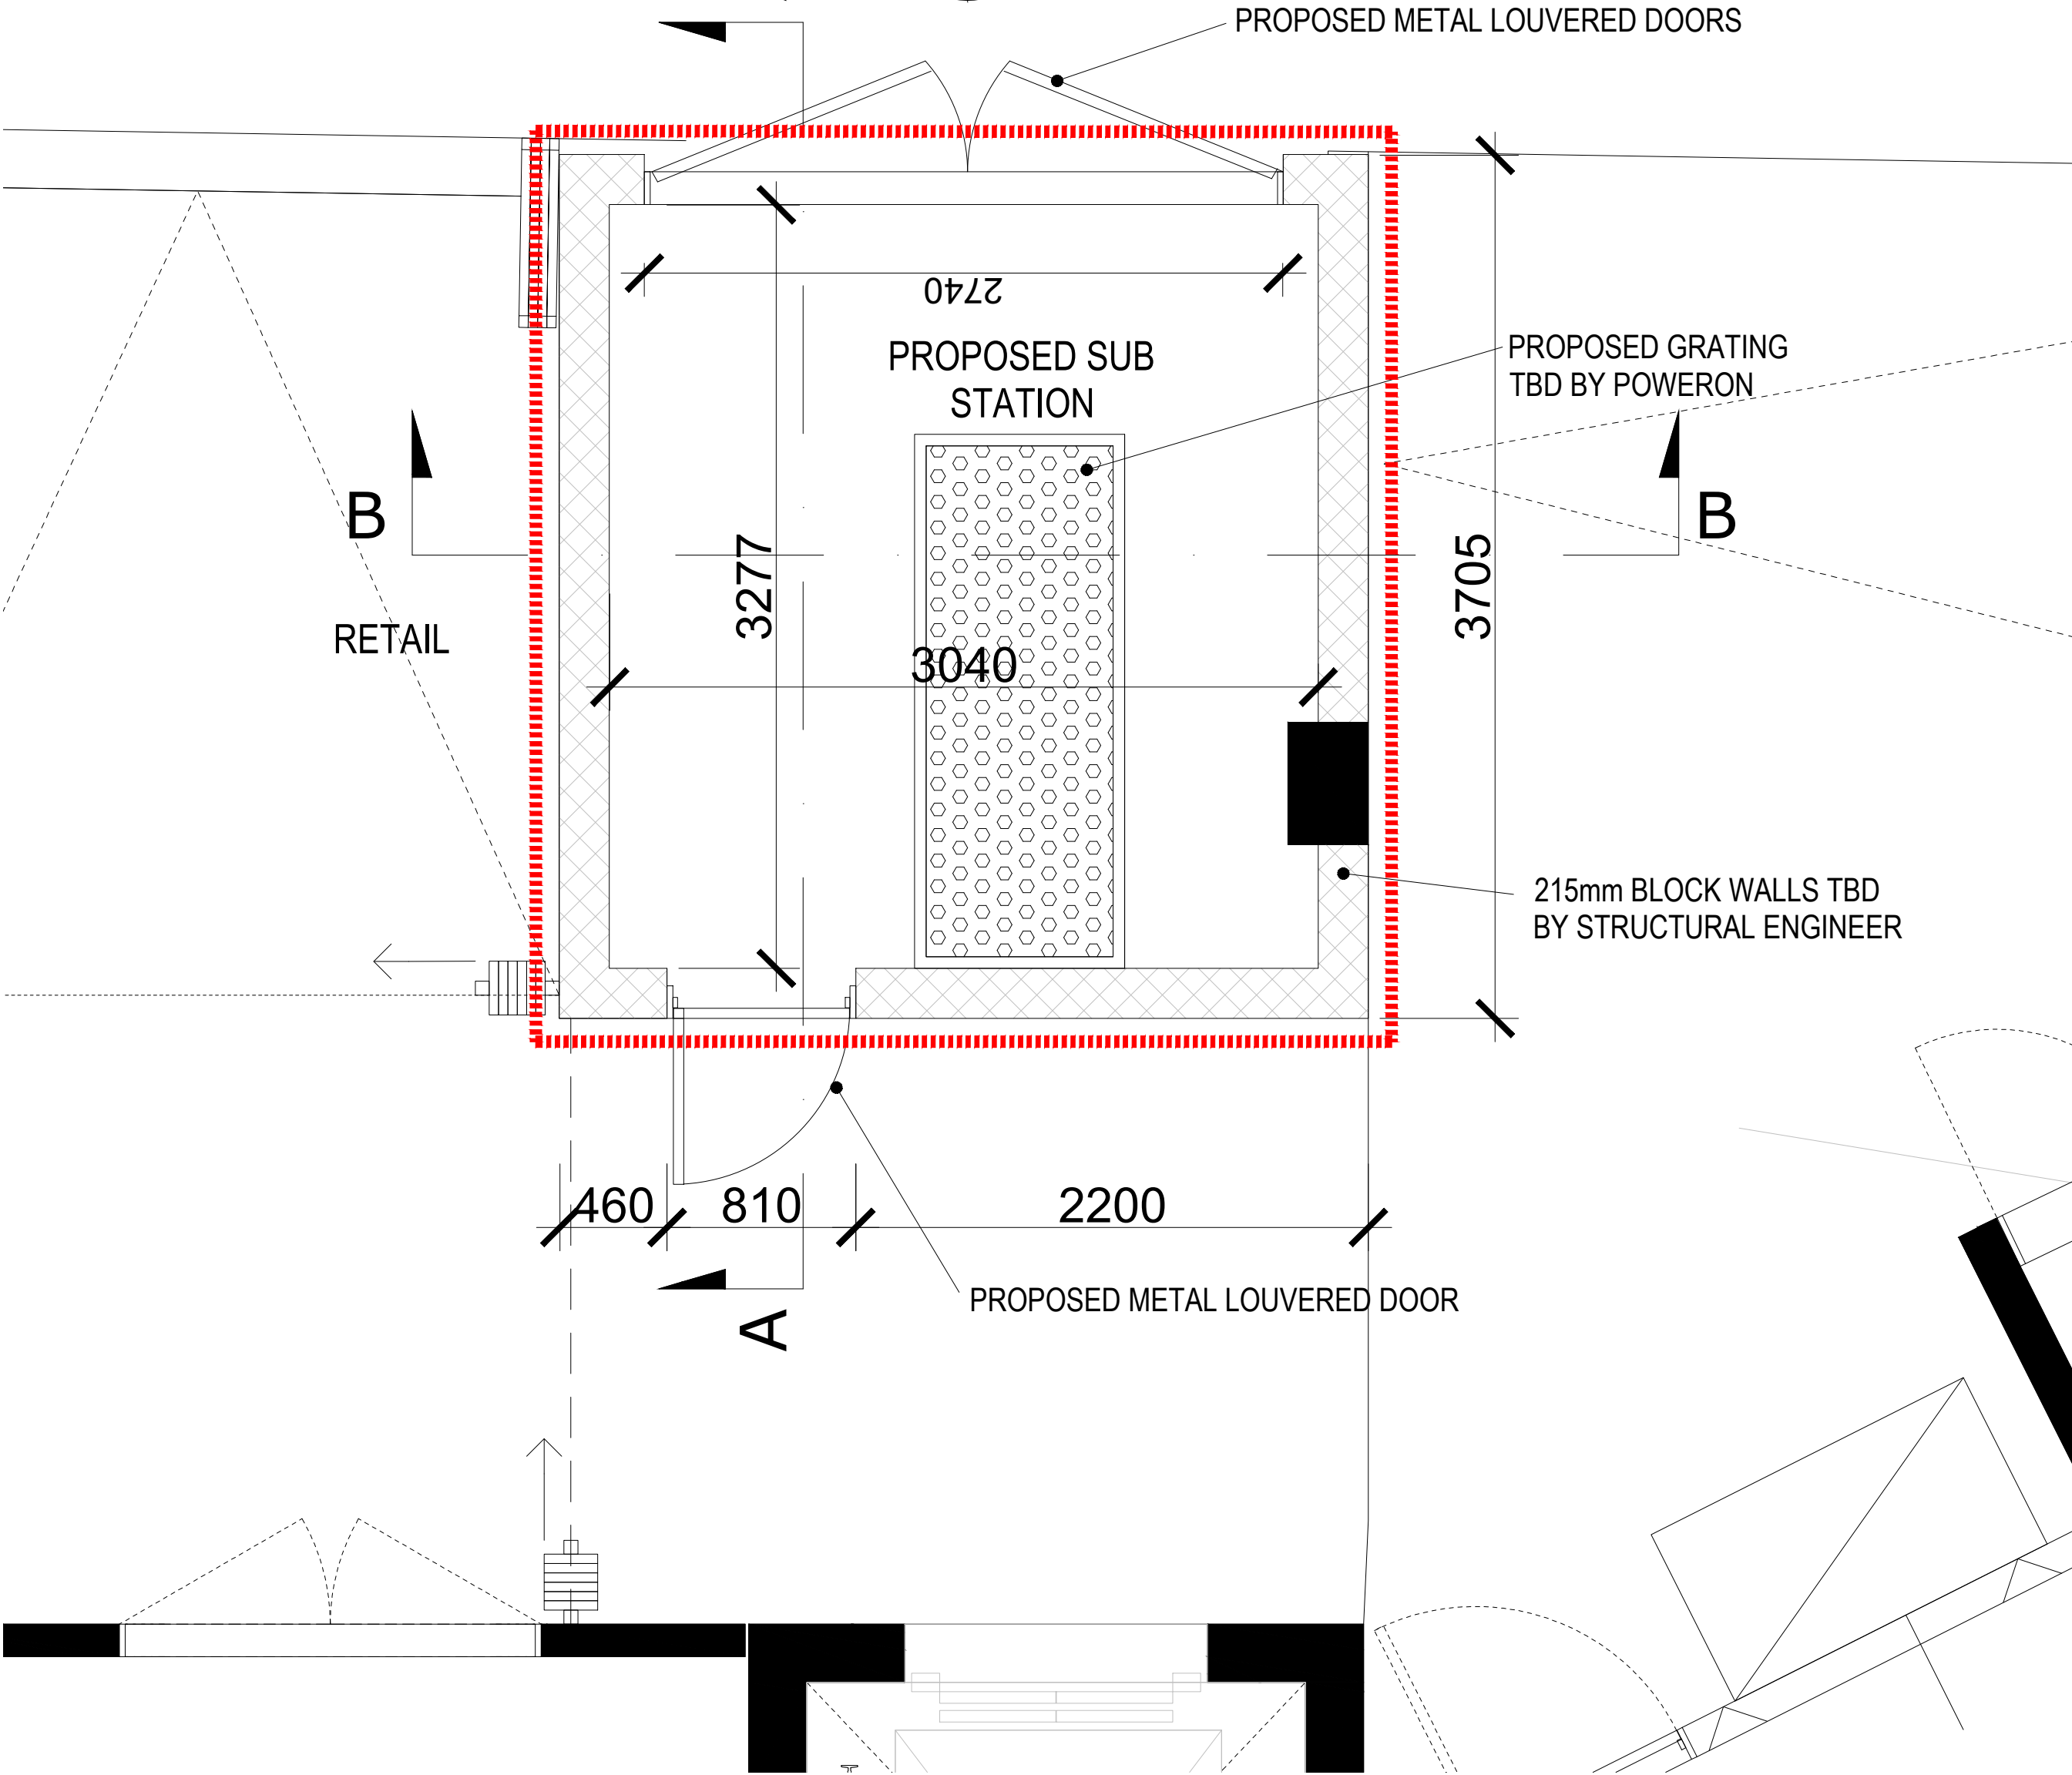



WATER LANE

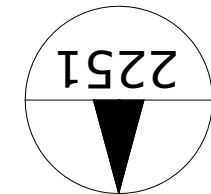

01 PLAN - A2 PROPOSED SUBSTATION  
SCALE 1:25 @ A1

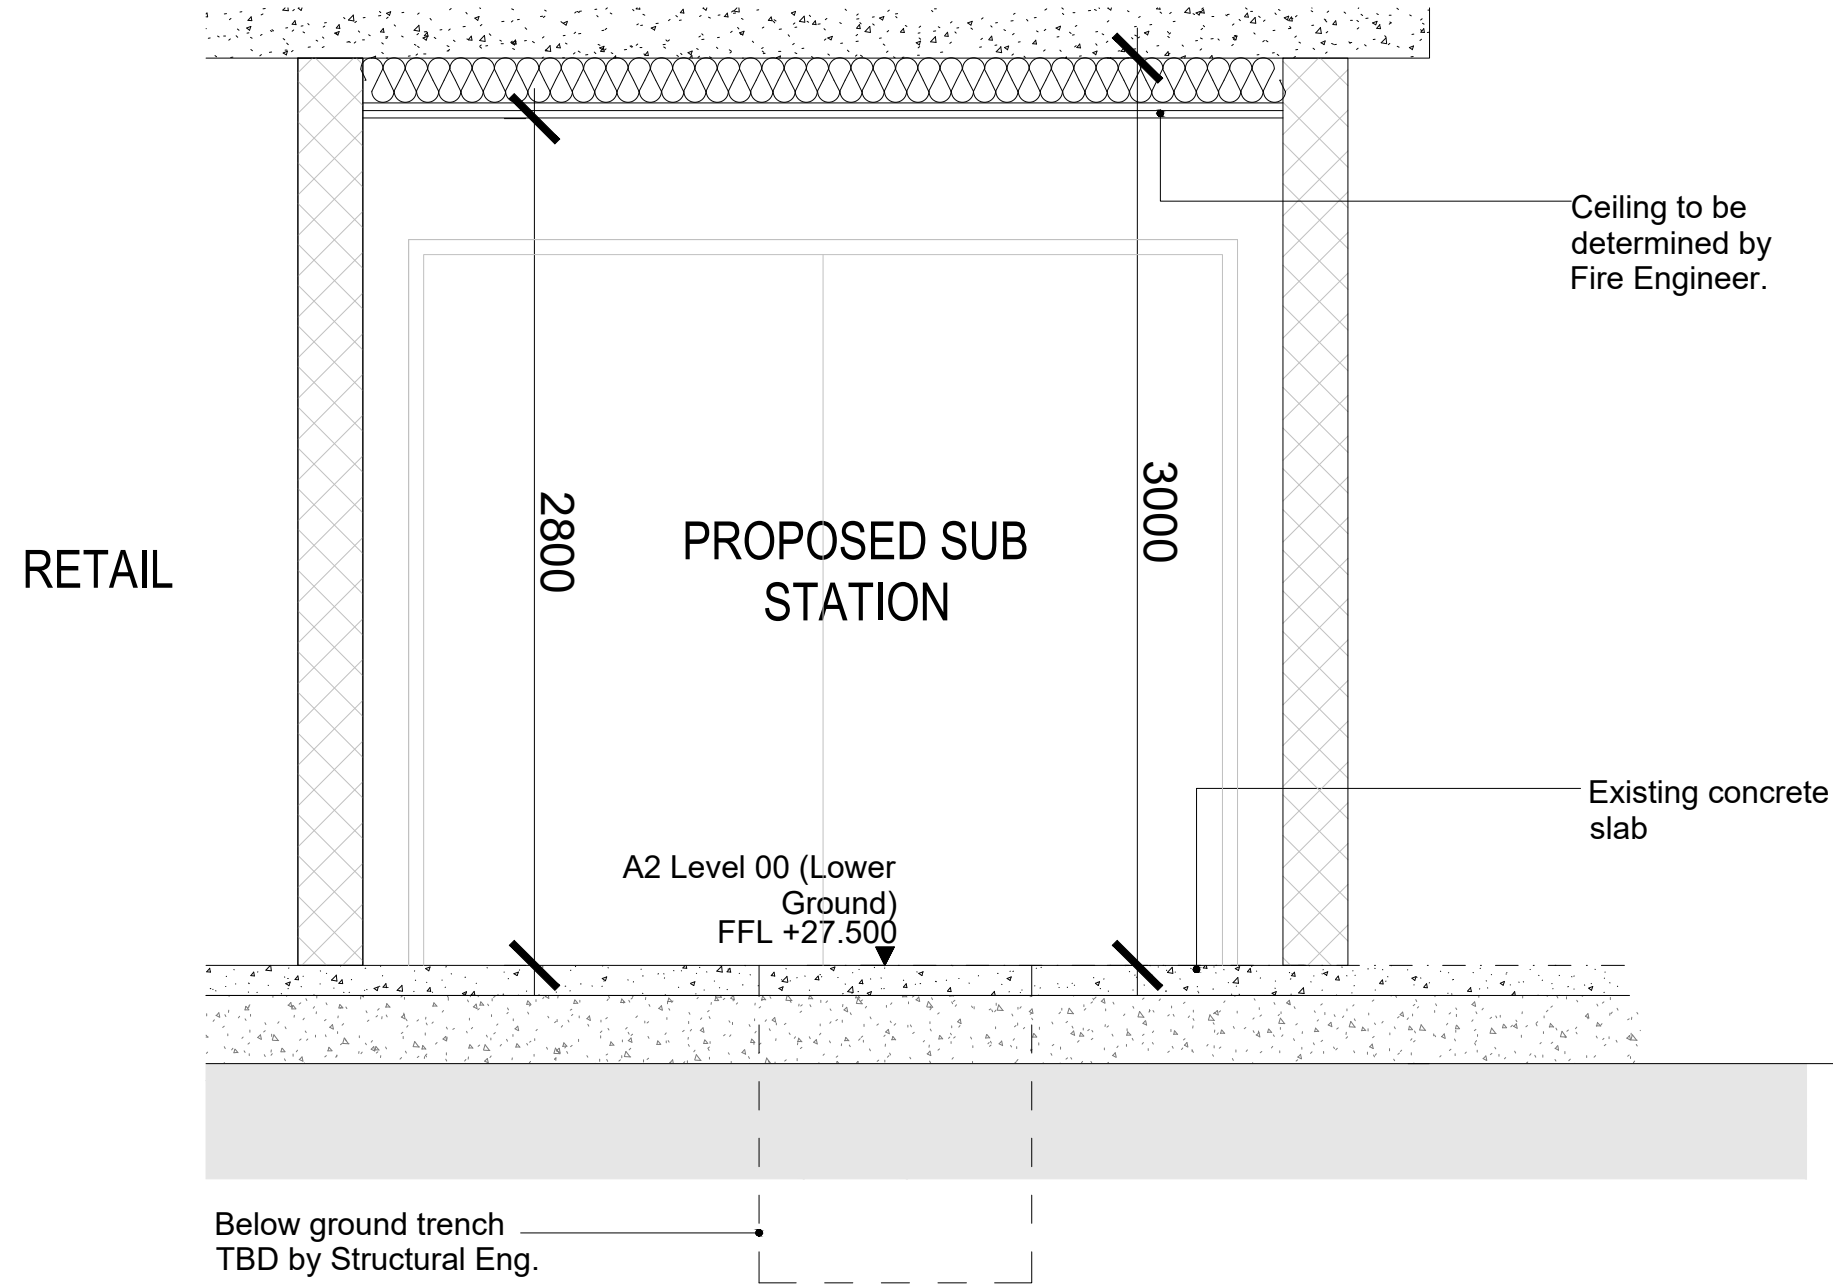

03 SECTION BB - A2 PROPOSED SUBSTATION  
SCALE 1:25 @ A1

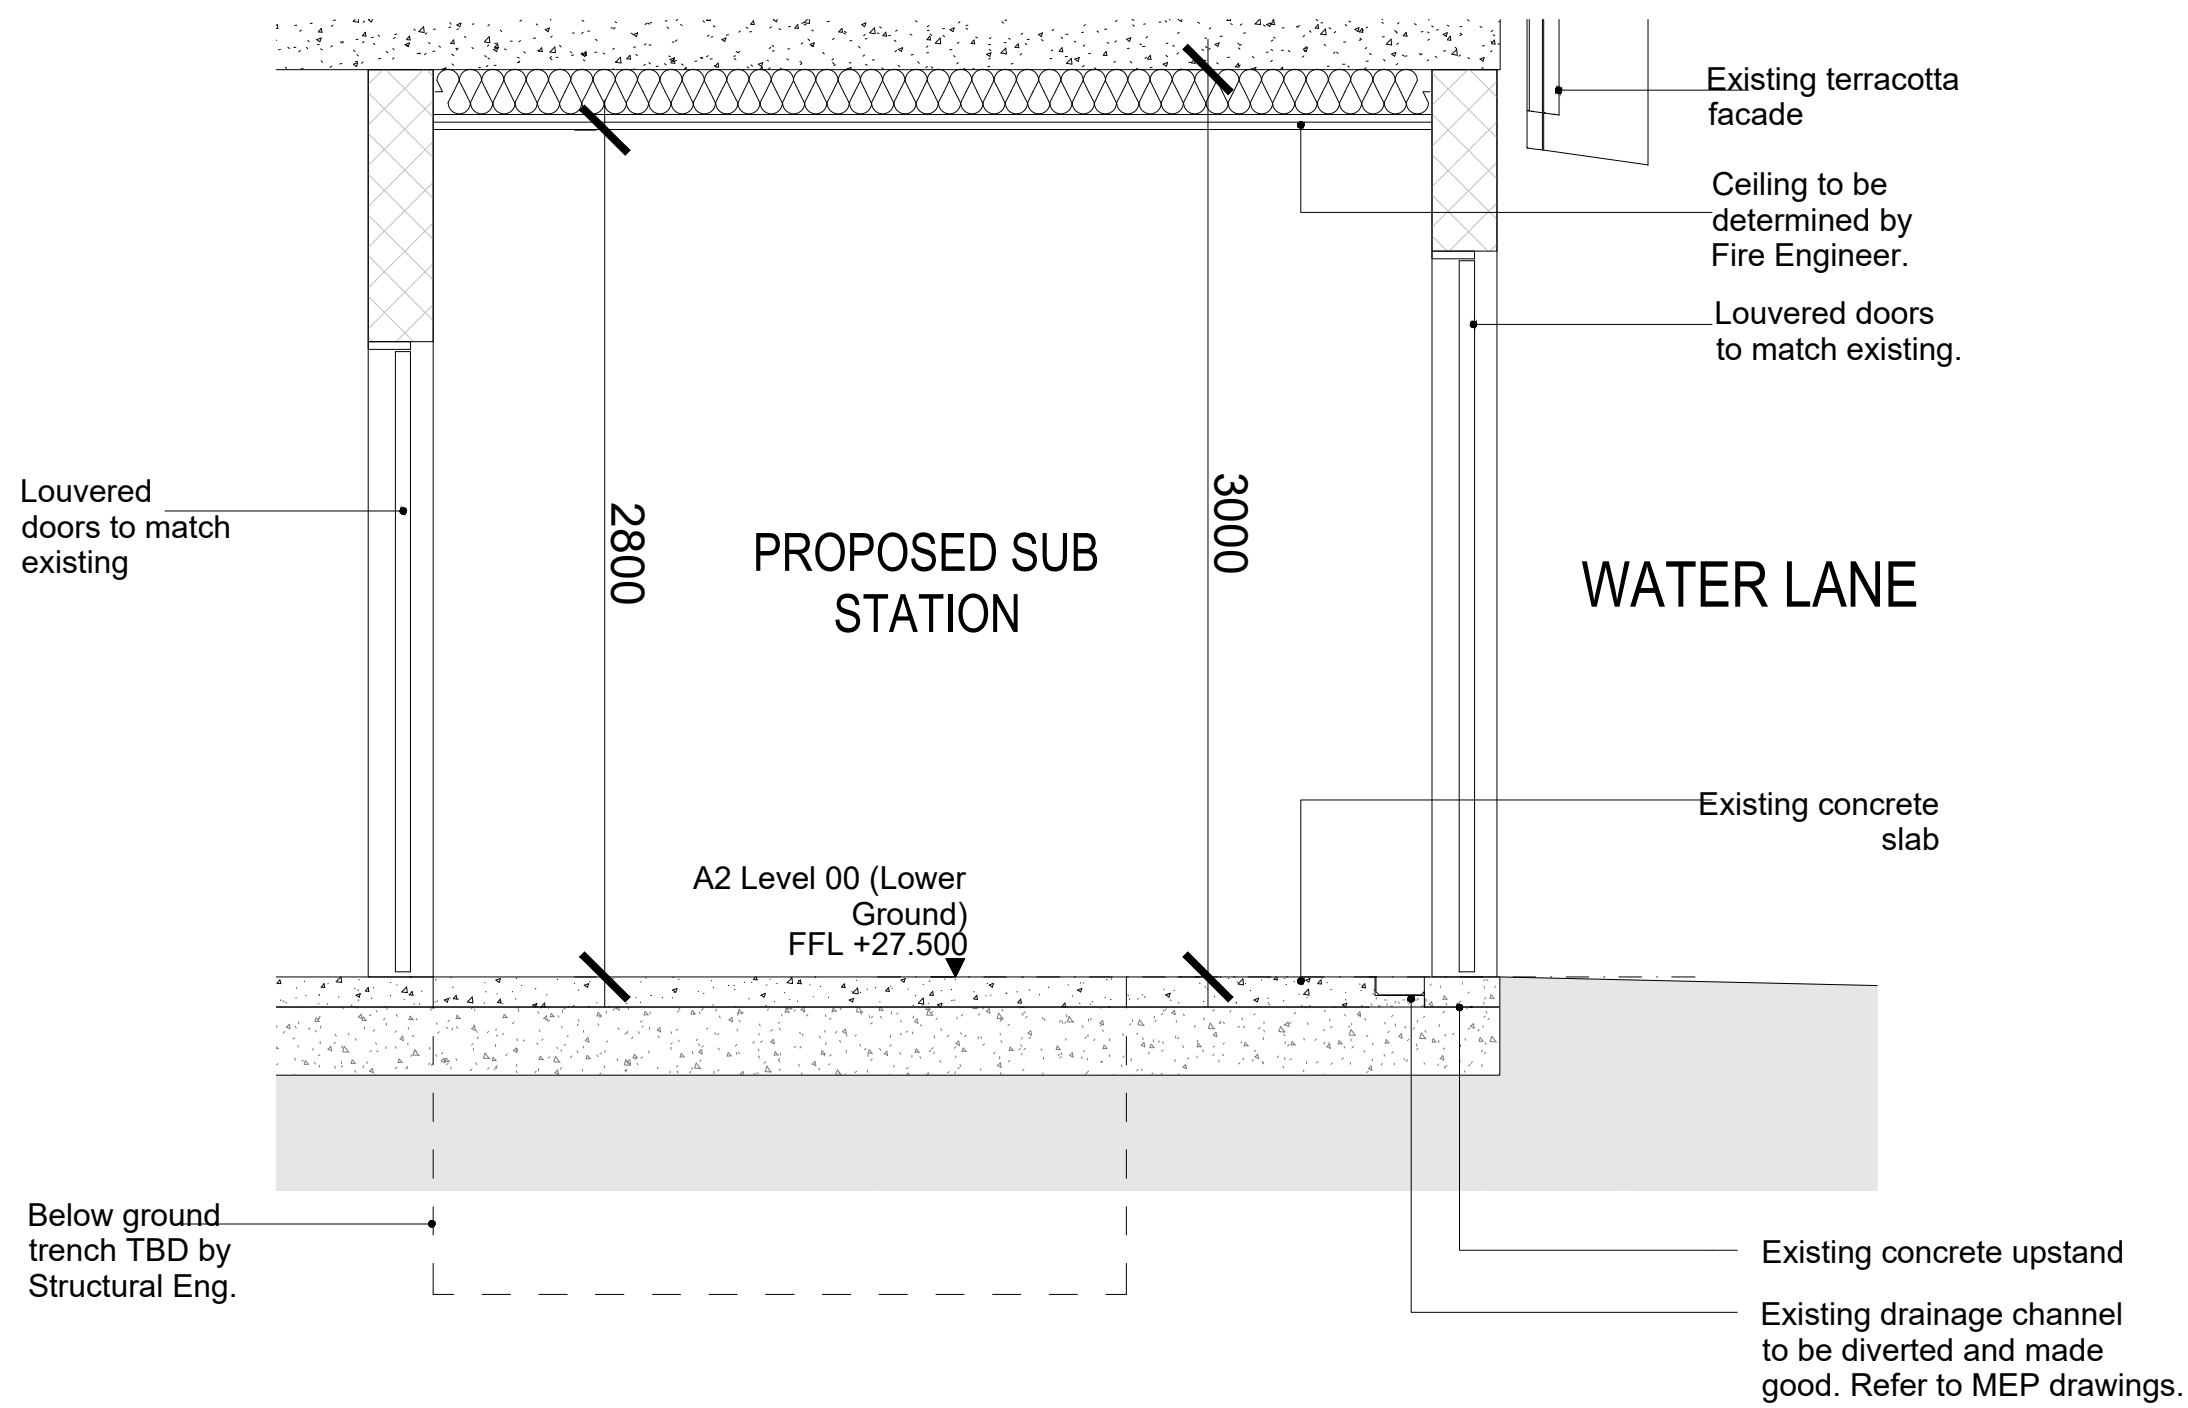

02 SECTION AA - A2 PROPOSED SUBSTATION  
SCALE 1:25 @ A1

Copyright

BRADLEY JOHNSON DESIGN  
**THIRDWAY**

Notes


CONTRACTOR MUST VERIFY ALL DIMENSIONS ON SITE BEFORE COMMENCING WORK OR PREPARING WORKSHOP DRAWINGS.

DO NOT SCALE DRAWING.

ANY OMISSIONS OR DISCREPANCIES TO BE REPORTED TO BRADLEY JOHNSON DESIGN IMMEDIATELY UPON DISCOVERY.

- KEY:
- Site boundary
  - Proposal
  - Existing

For Planning	12/04/21	BJ	P2
For information	31/03/21	BJ	P1
Revision description	Date	Check	Rev

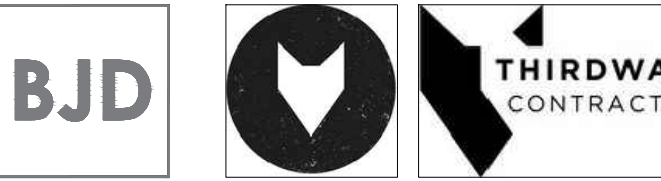

Project

LABS  
Camden,London, NW1 8AB

Drawing

PROPOSED PLAN & SECTIONS  
SUBSTATION (SUI GENERIS)

Drawn  
CCC

Scale  
1:25 @ A1

Job no.  
18.102.01

Drawing no.  
A2-2250

Rev  
P2

PLANNING