



WATER LANE

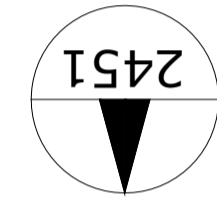


A

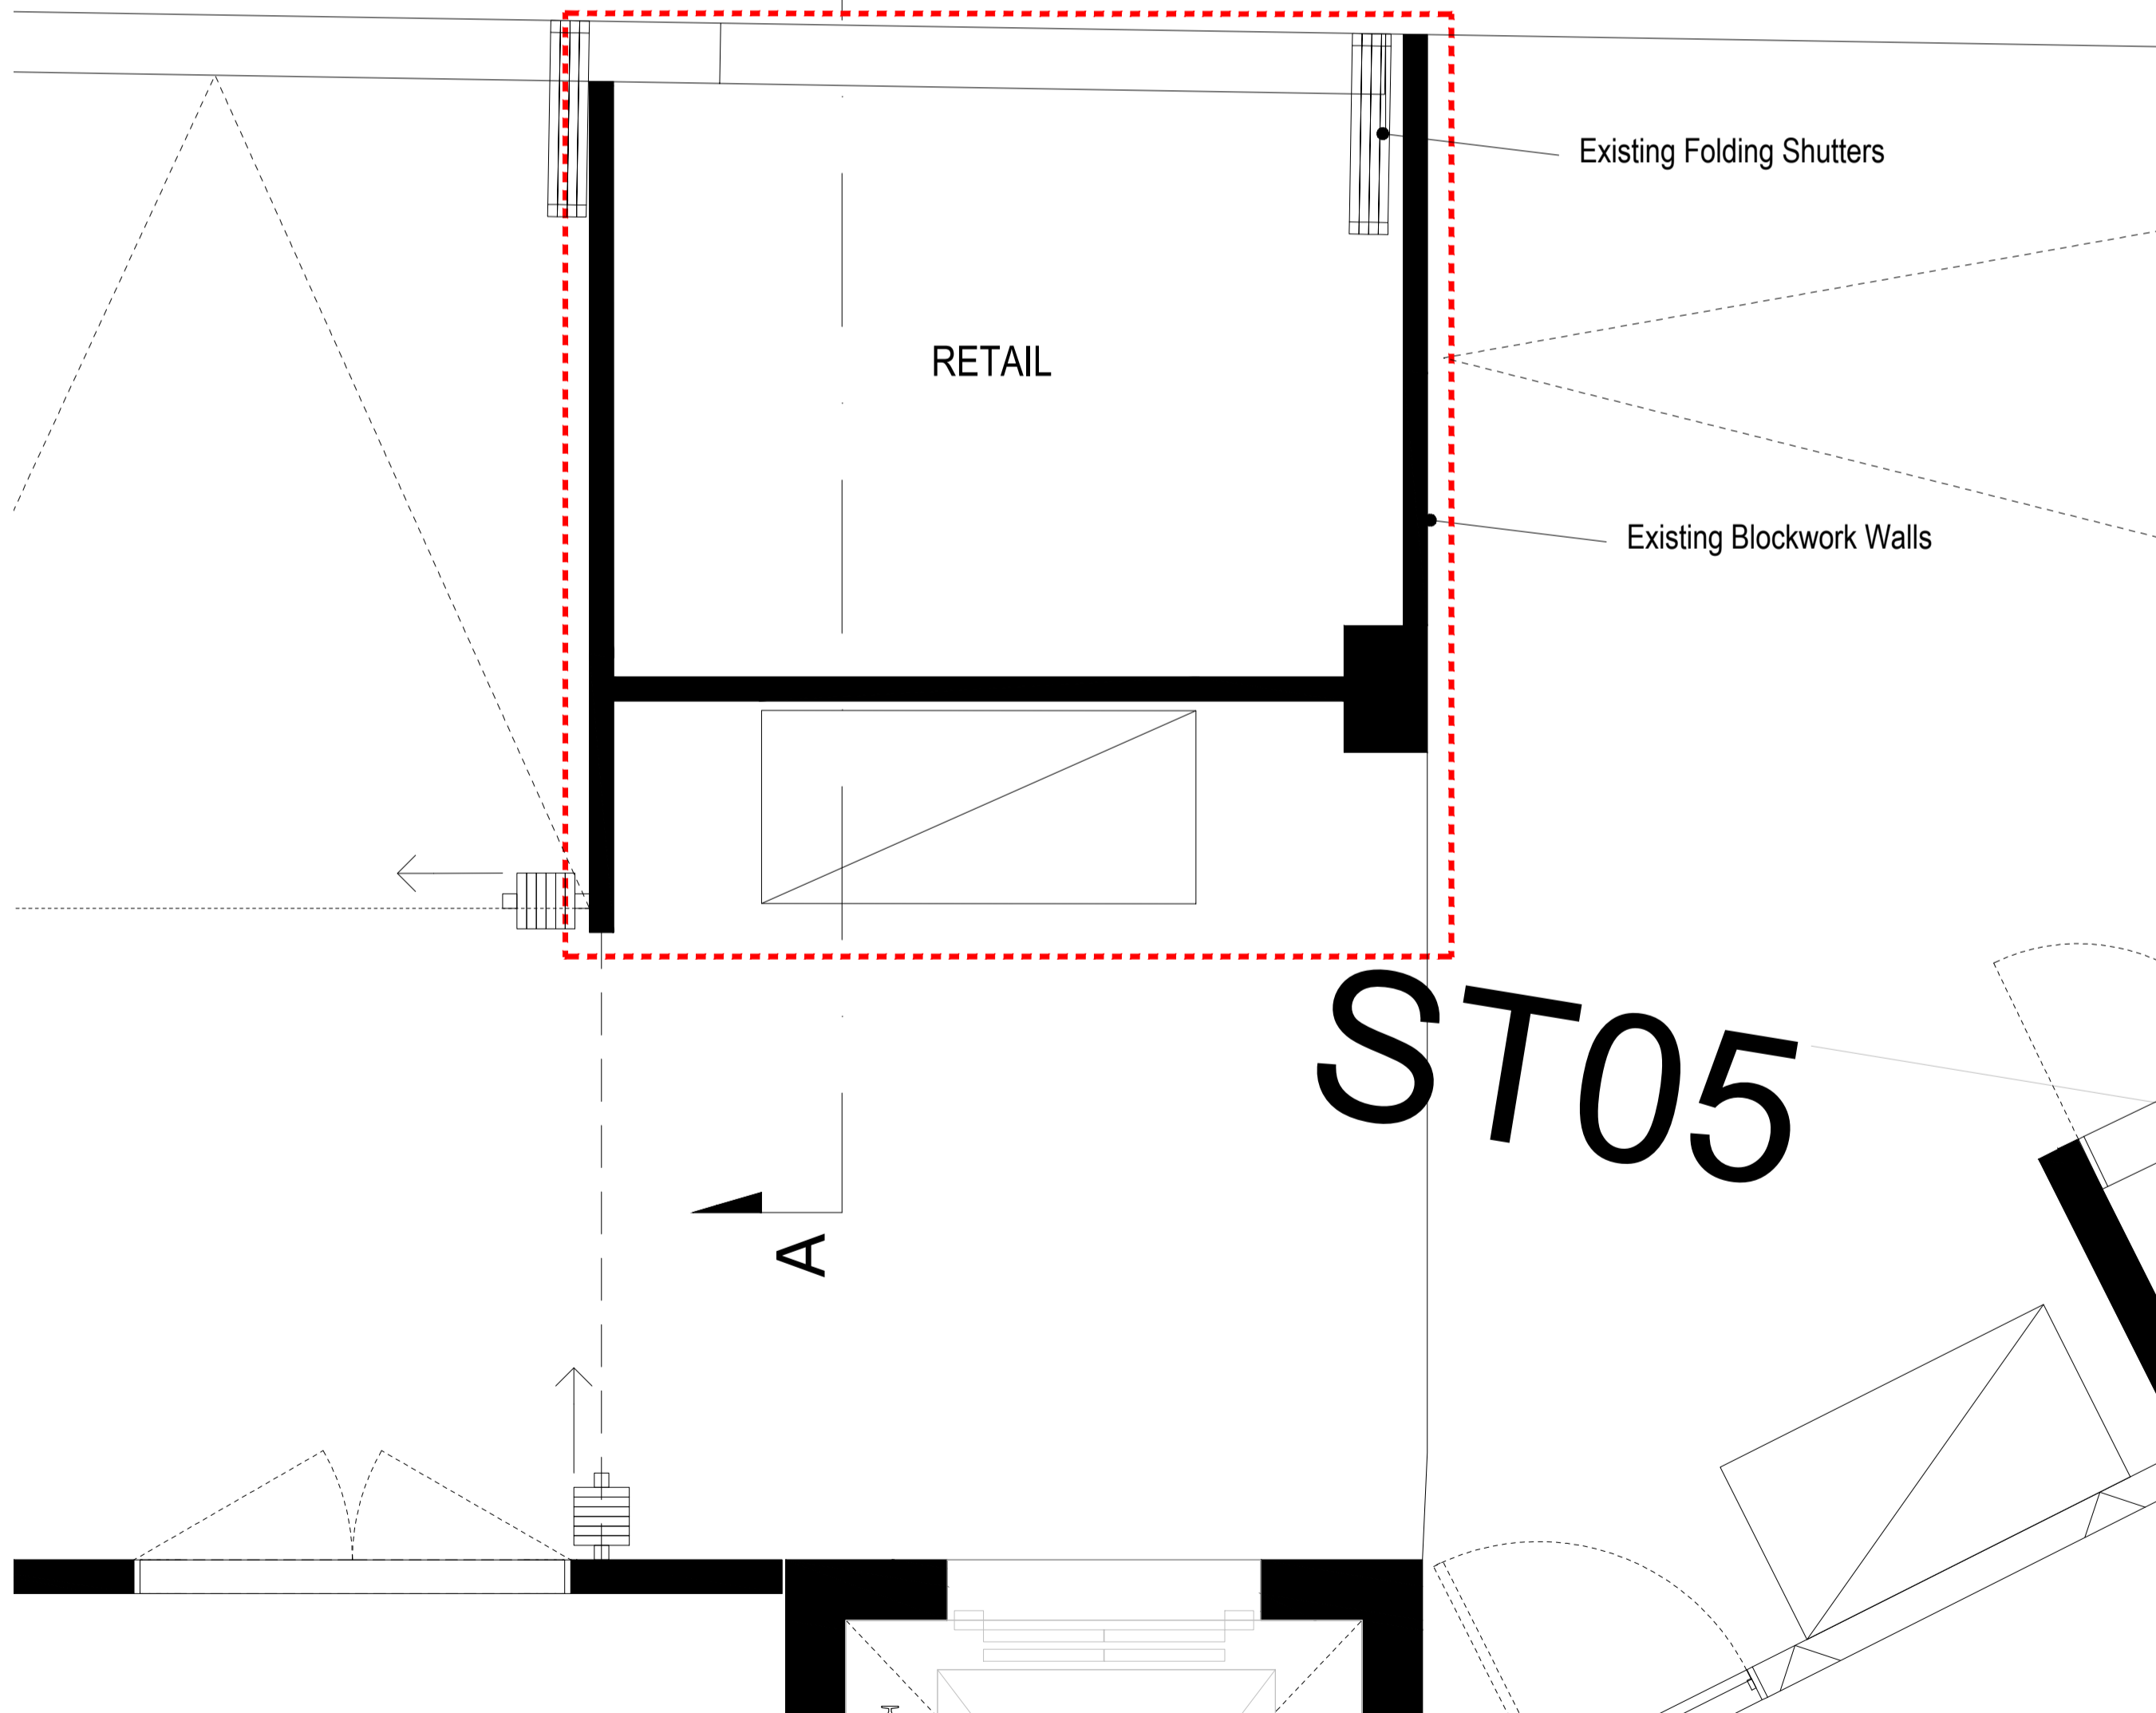

ST05

01 PLAN - A2 PROPOSED SUBSTATION
SCALE 1:25 @ A1

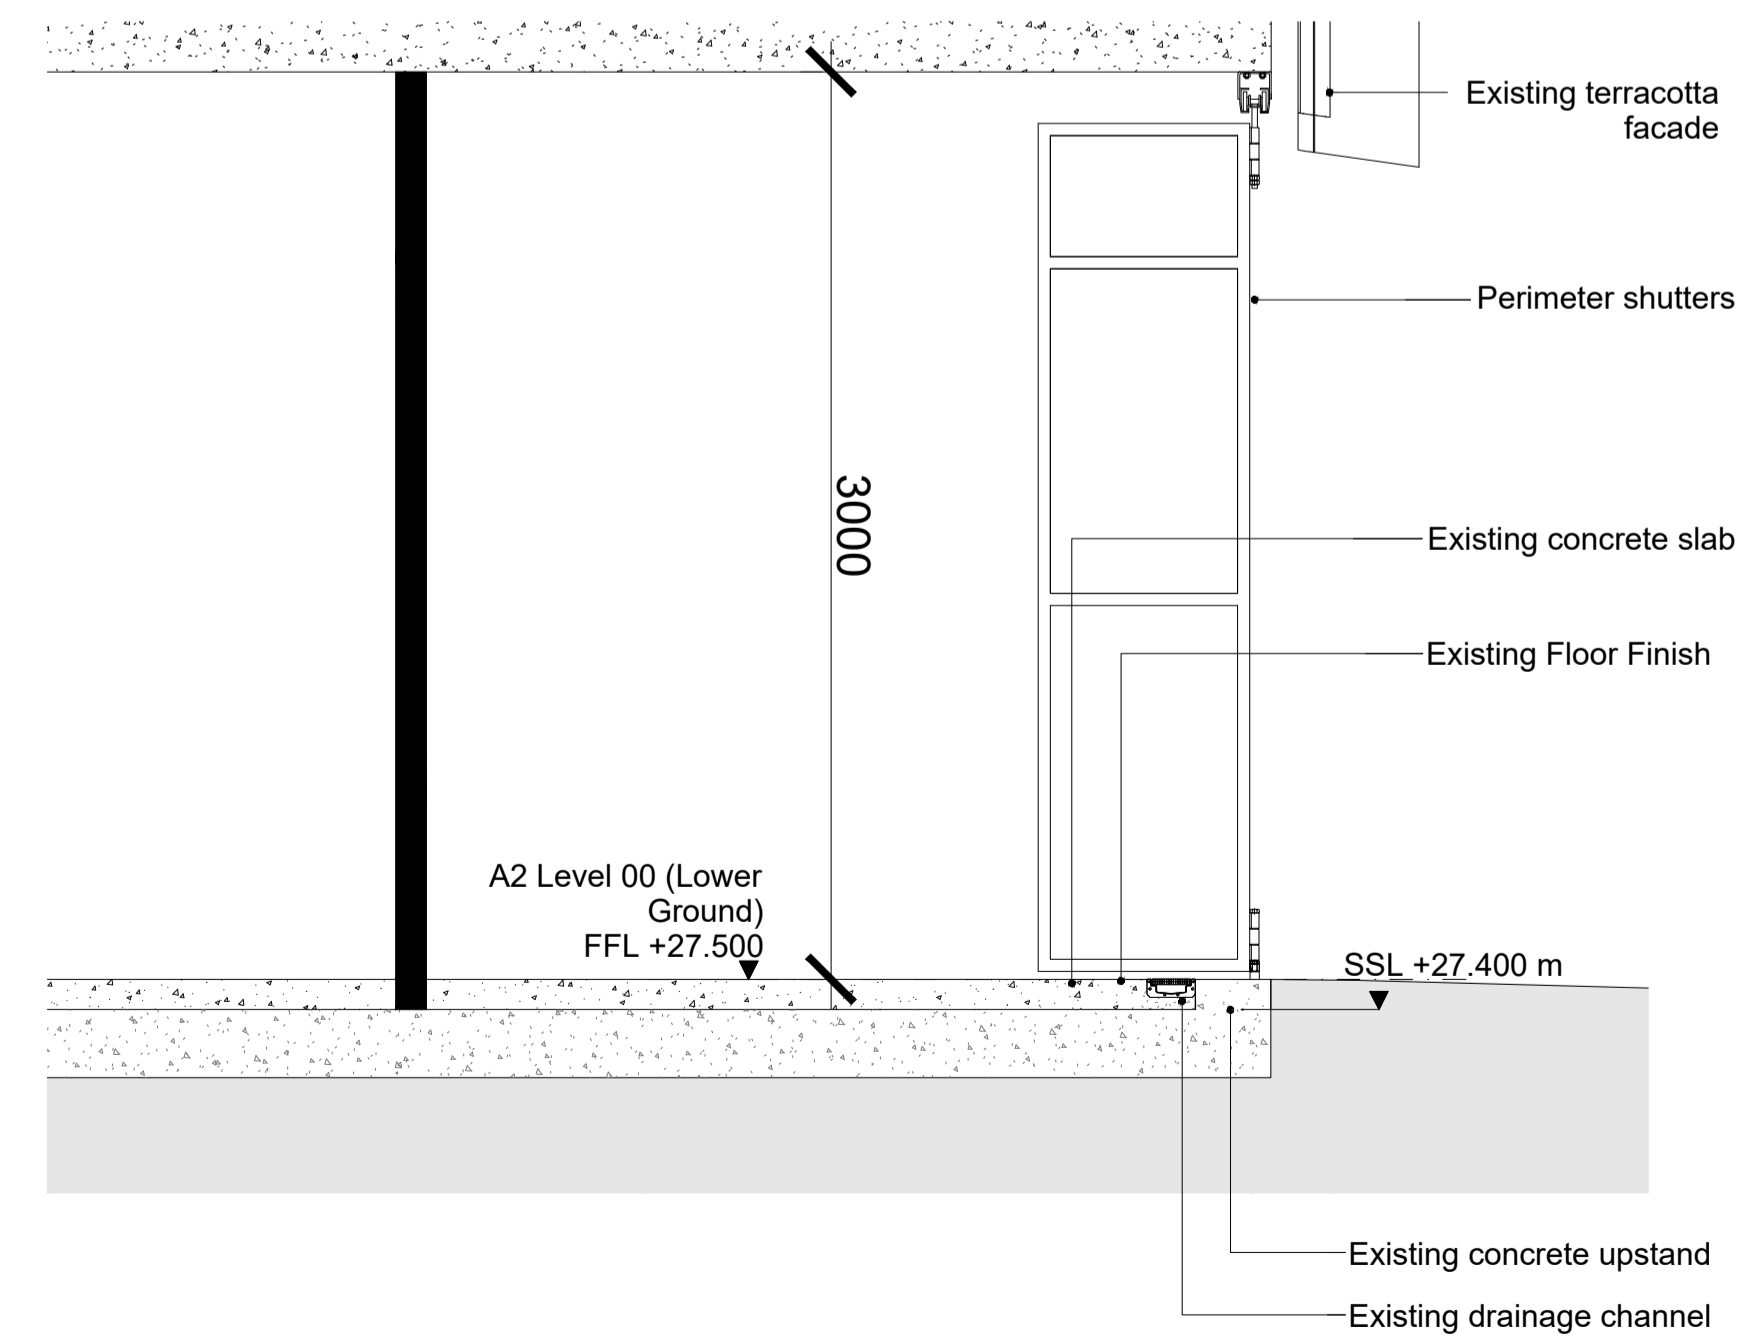

02 SECTION AA - A2 PROPOSED SUBSTATION
SCALE 1:25 @ A1

Copyright

BRADLEY JOHNSON DESIGN
THIRDWAY




Notes

CONTRACTOR MUST VERIFY ALL DIMENSIONS ON SITE BEFORE COMMENCING WORK OR PREPARING WORKSHOP DRAWINGS.


DO NOT SCALE DRAWING.

ANY OMISSIONS OR DISCREPANCIES TO BE REPORTED TO BRADLEY JOHNSON DESIGN IMMEDIATELY UPON DISCOVERY.

KEY:

-  Site boundary
-  Proposal
-  Existing

Revision description	Date	Check	Rev
For Planning	12/04/21	BJ	P1

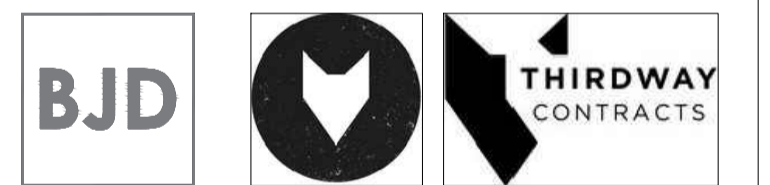

Project
LABS
Camden, London, NW1 8AB

Drawing
EXISTING PLAN & SECTIONS
SUBSTATION (SUI GENERIS)

Drawn
CCC

Scale
1:25 @ A1

Job no. 18.102.01
Drawing no. A2-2450
Rev P1

PLANNING