


REVISIONS	
REV	DATE
A	2021.04.28

REVISION NOTES:
EXTRA STOREY FLOOR TO CEILING HEIGHT
REDUCED

KEY

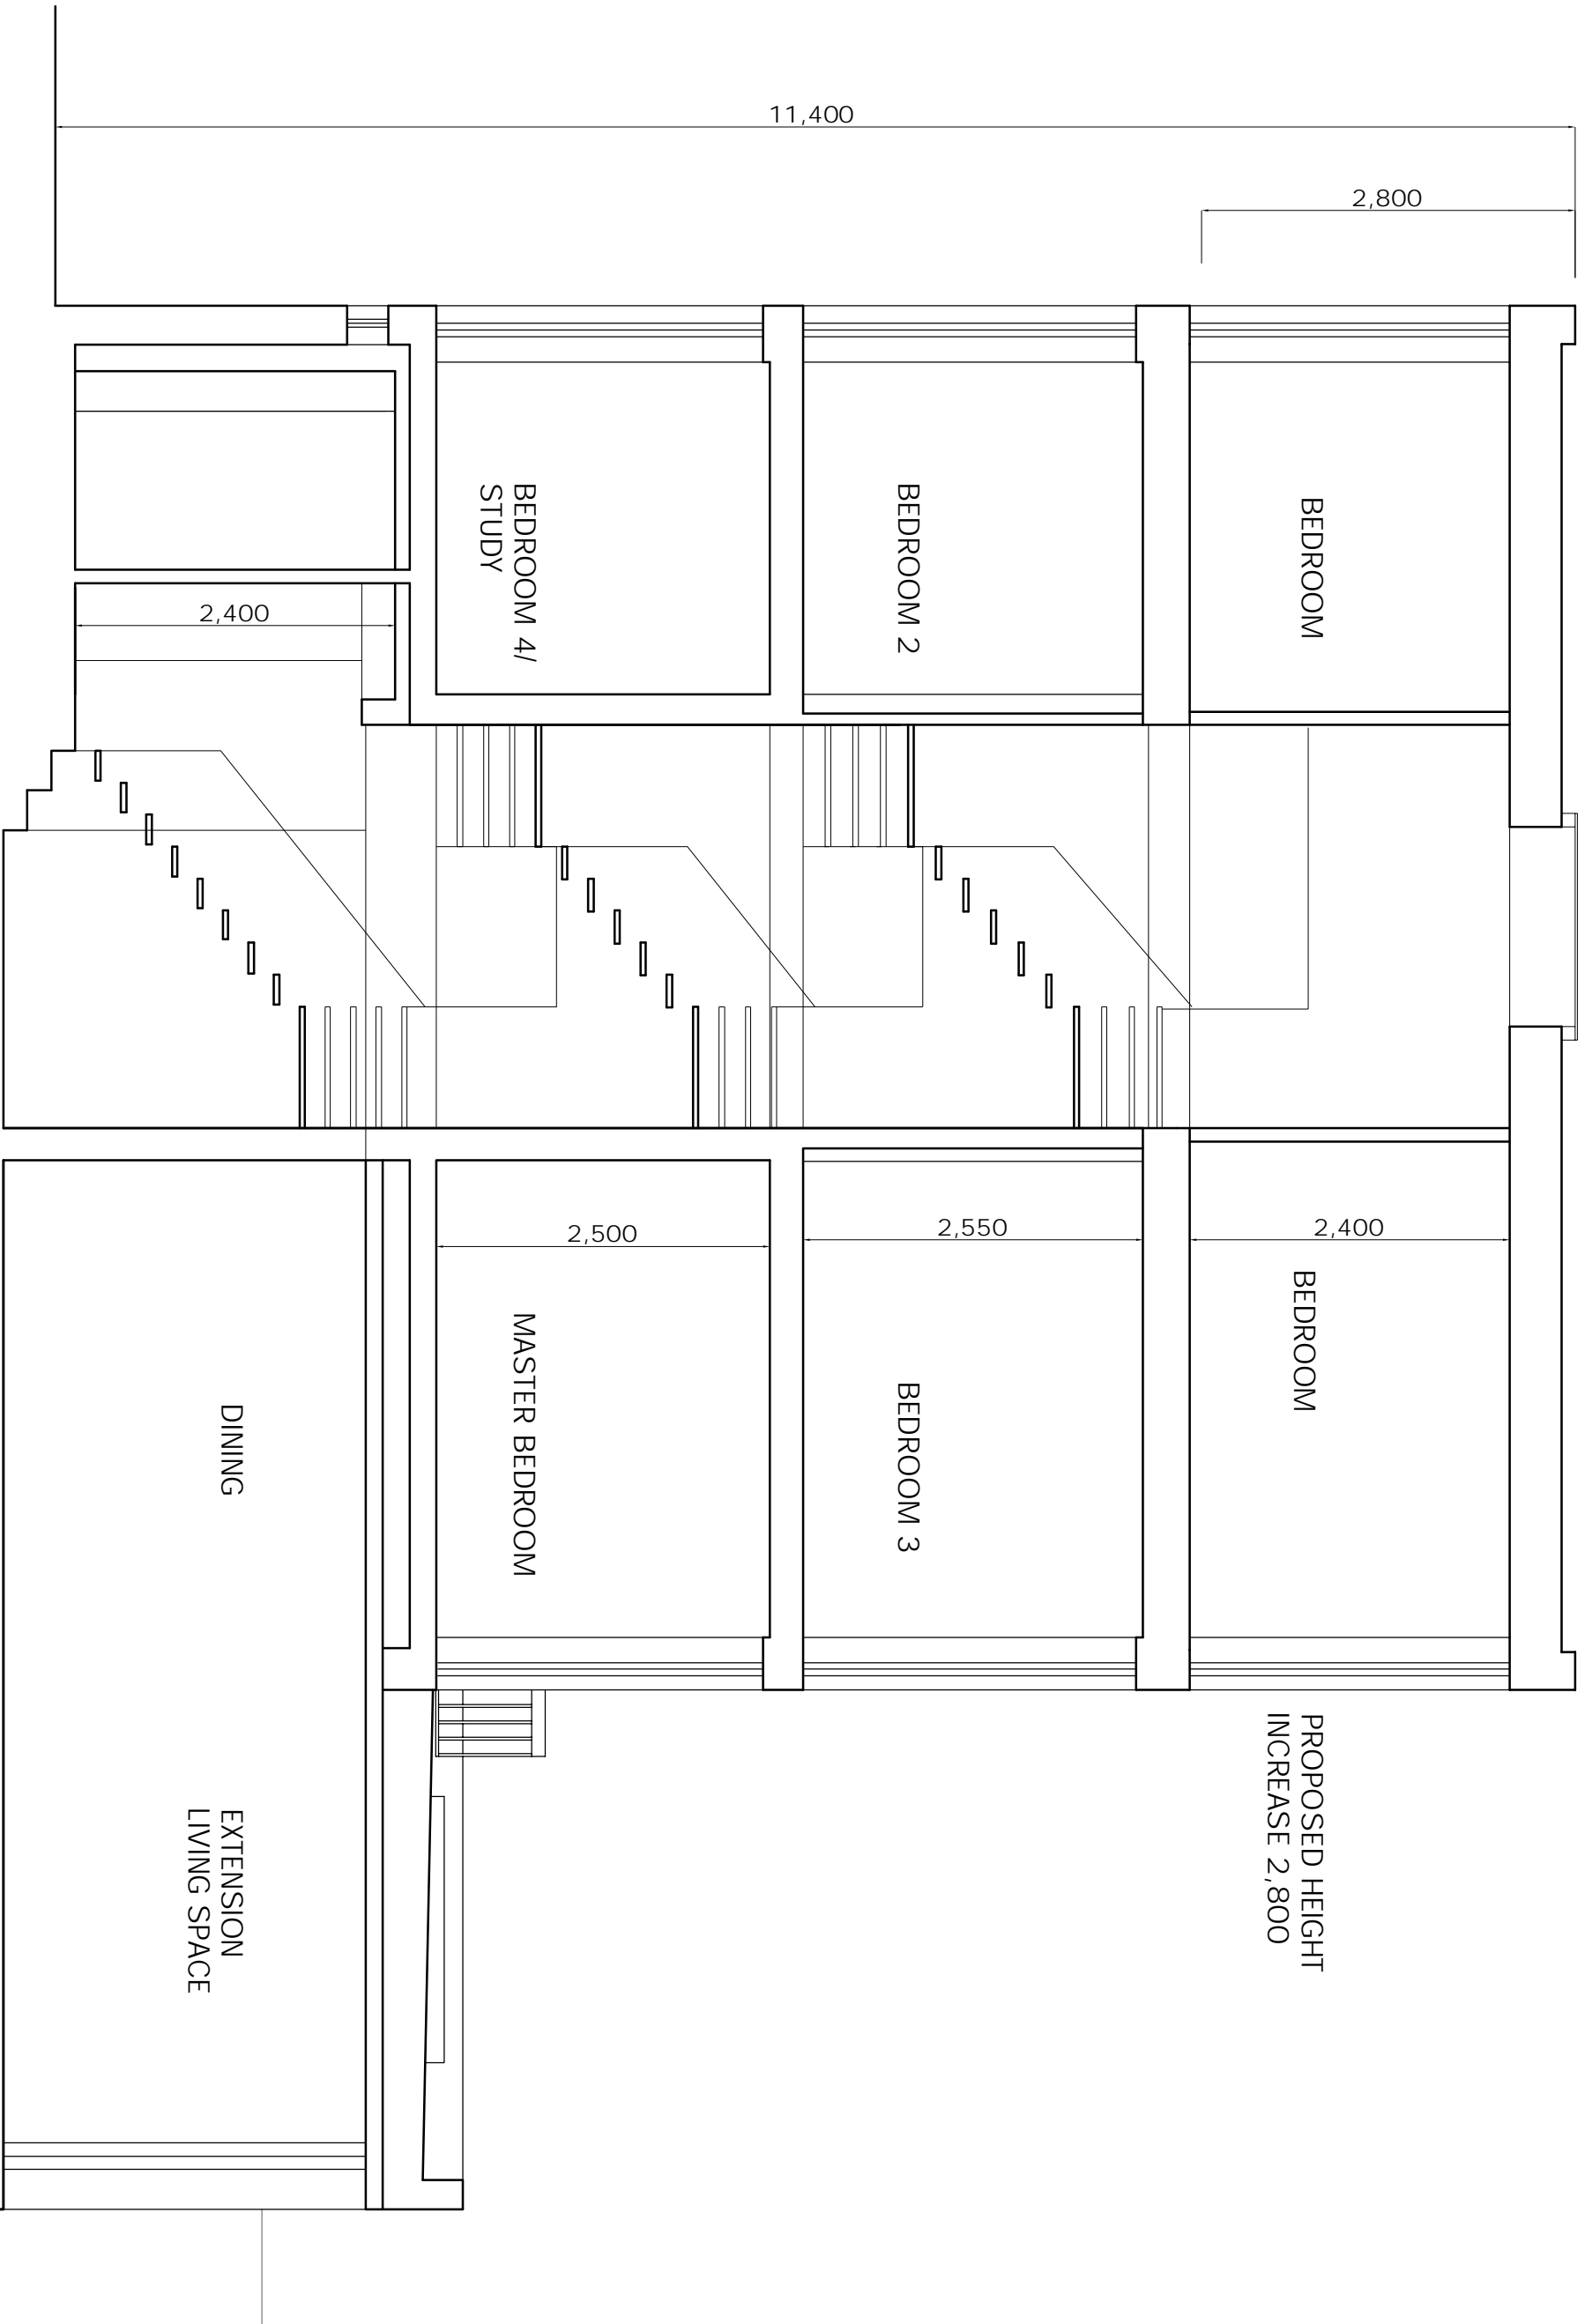

NOTES
1. Do not scale from this drawing for site by the contractor and any dimensions to be responsible to the contractor.
2. Report all drawing errors, omissions and discrepancies to the architect/designer.
3. Report all drawing errors, omissions and discrepancies to the architect/designer.

KASIA WHITEFIELD DESIGN

KASIAWHITEFIELD@GMAIL.COM
TEL: 07785053633

JOB: 28 LOWER MERTON RISE
LONDON NW3 3SP
TITLE: PROPOSED SECTION

DATE	SCALE	STATUS
2020.11.24	1:50@A3	PROPOSED
PROJECT NO.	DRAWING NO.	REVISION
LMR26/3	PP6	A