



PROPOSED HEIGHT
INCREASE 2,800

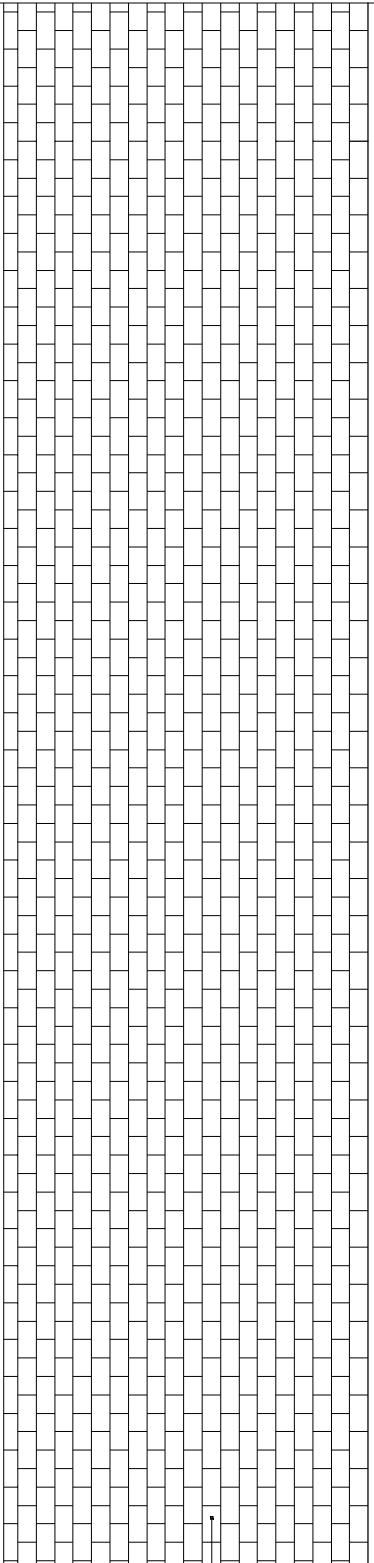

RENDER TO MATCH
EXISTING

BRICKWORK TO
MATCH EXISTING

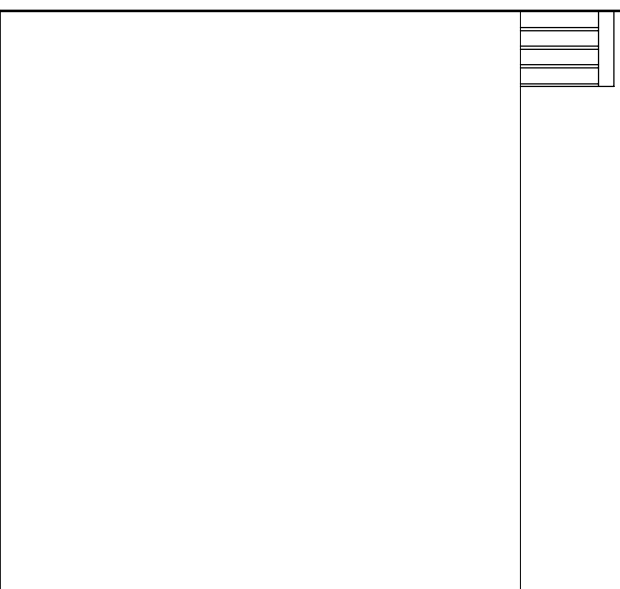

NOTES
1. Do not scale from this drawing for site by the architect and full responsibility for the accuracy of the drawing is assumed by the architect.
2. Report all drawing errors, omissions and discrepancies to the architect.

KASIA WHITEFIELD DESIGN

KASIA WHITEFIELD@GMAIL.COM
TEL: 07785053833

JOB 26 LOWER MERTON RISE
LONDON NW3 3SP
TITLE PROPOSED SIDE ELEVATION (SOUTH SIDE)

DATE 2020.11.24 SCALE 1:50@A3 STATUS PROPOSED
PROJECT NO. LMR26/3 DRAWING NO. PP9 REVISION

0m

5m