



PROPOSED HEIGHT
INCREASE 2,800

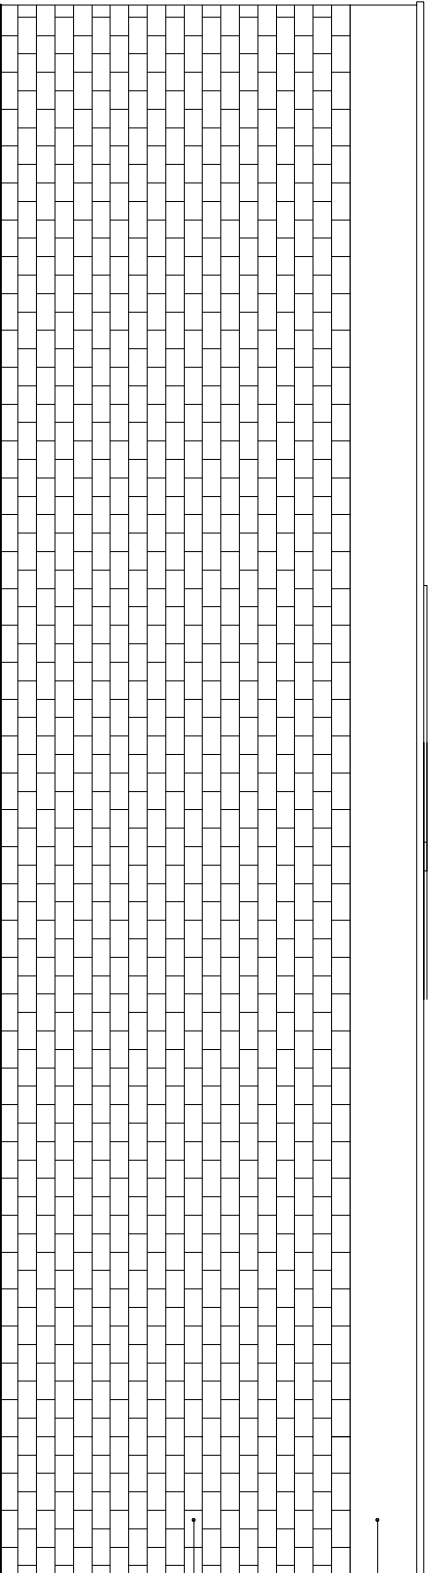

RENDER TO MATCH
EXISTING

BRICKWORK TO
MATCH EXISTING

 

NOTES
1. Do not scale from this drawing for site by the contractor and any dimensions to be responsible
2. All dimensions are in millimeters unless otherwise stated
3. Report all drawing errors, omissions and discrepancies to the architect

KASIA WHITEFIELD DESIGN

KASIA WHITEFIELD@GMAIL.COM
TEL: 07885036383

JOB 26 LOWER MERTON RISE
LONDON NW3 3SP
TITLE PROPOSED SIDE ELEVATION (NORTH SIDE)

DATE	SCALE	STATUS
2020.11.24	1:50@A3	PROPOSED

PROJECT NO.	DRAWING NO.	REVISION
LMR26/3	PP8	

0m 5m