


SCALE IS FOR PLANNING PURPOSES ONLY.  
DO NOT SCALE OFF THIS DRAWING WHEN  
SETTING OUT ON SITE. REFER TO  
DIMENSIONED DRAWINGS ONLY.

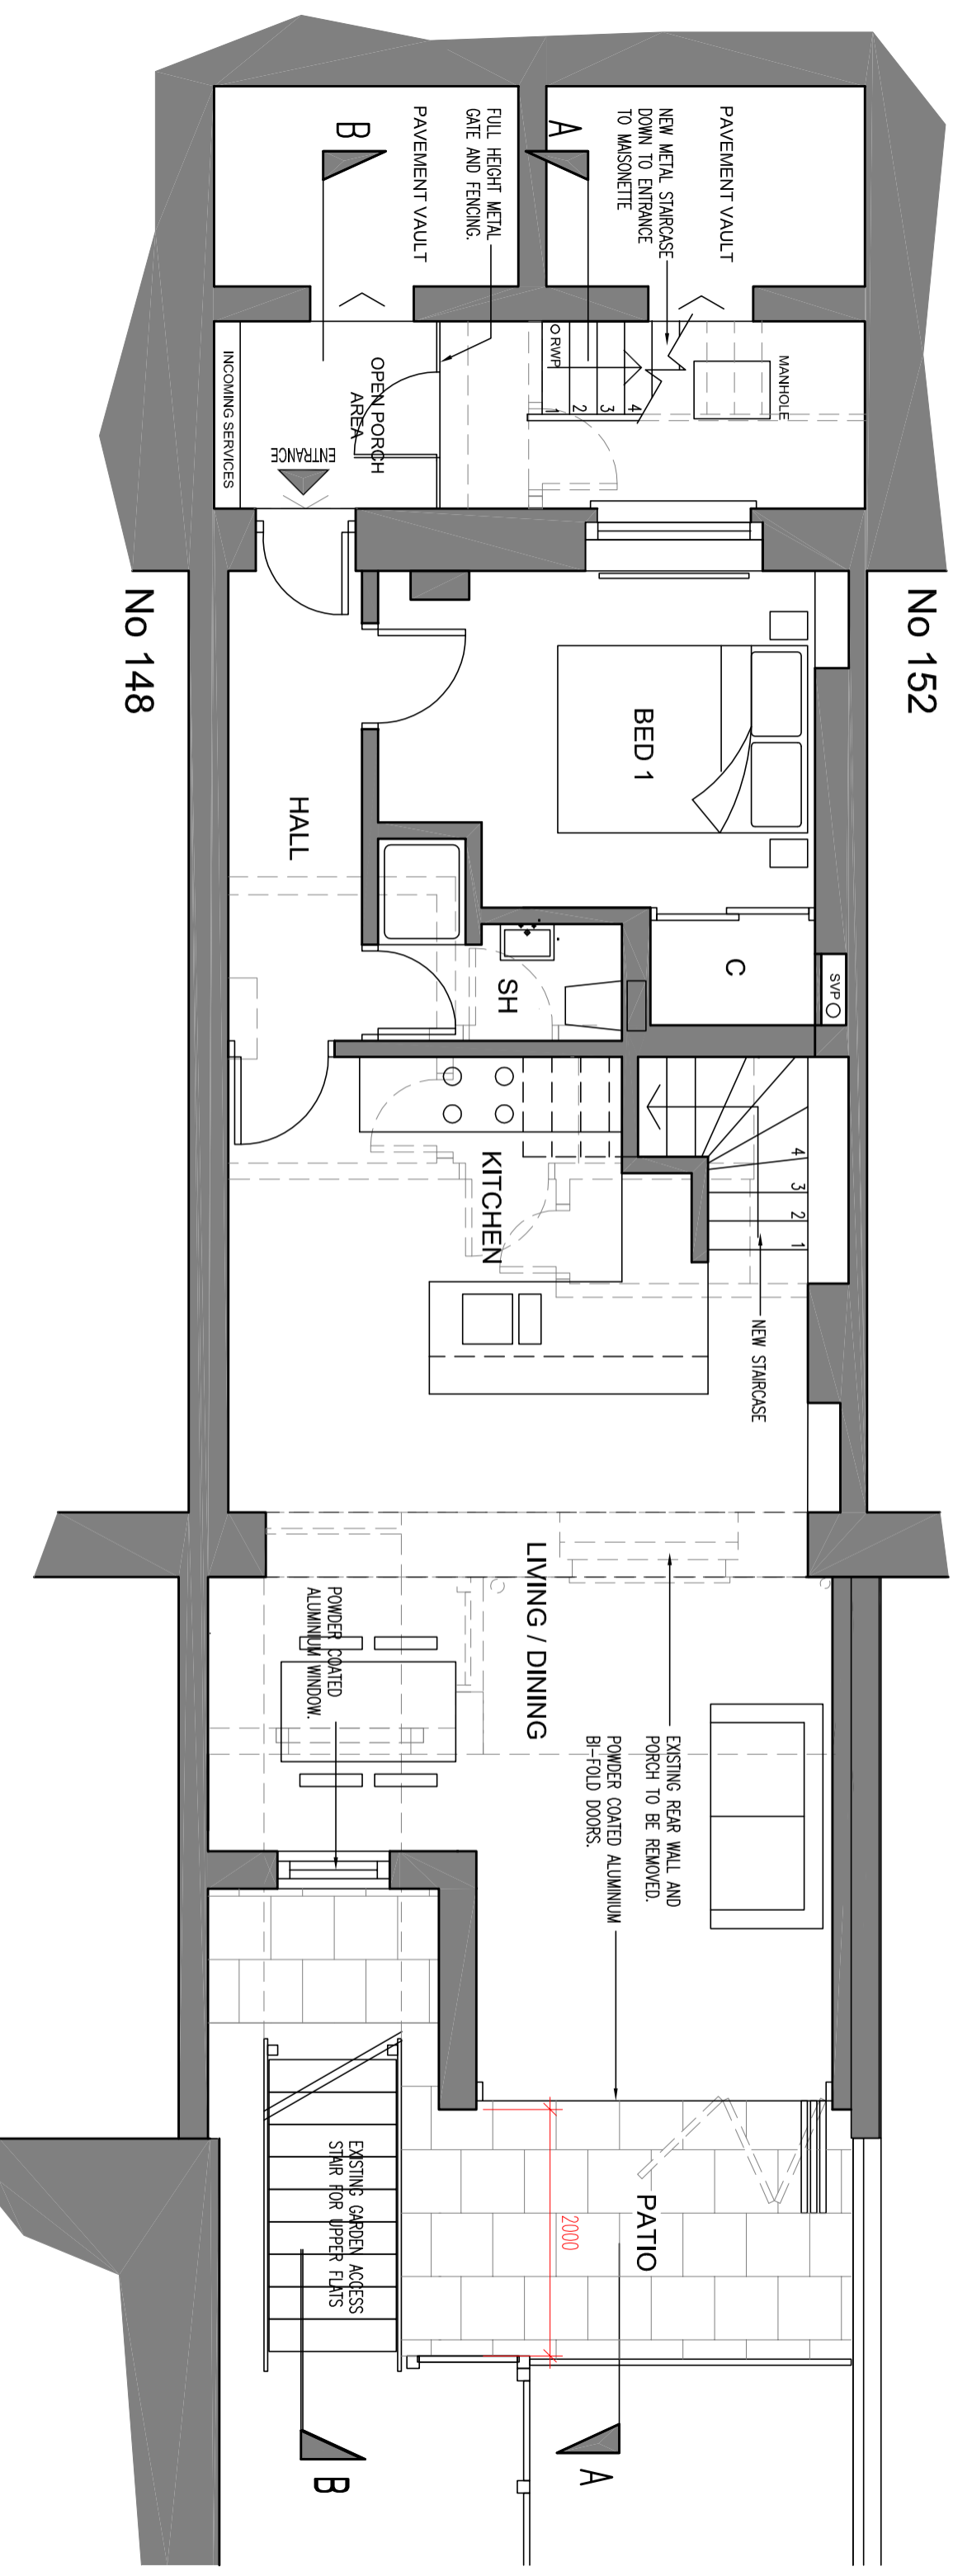

- C. LAYOUT AMENDED.
- B. EXTENSION LAYOUT REVISED.
- A. FIRST ISSUE.

- 20.04.21.
- 11.09.20.
- 24.07.20.

Project:  
150A Camden Street, London

Date:  
24.07.20.

Drawing Title:  
Lower Ground Floor Layout - PROPOSED

Scale:  
1:50@A3

Project No:  
**20/005**

Drawing No:  
**P-01**

Revision:  
**C**

# LOWER GROUND FLOOR LAYOUT

Drawing Status:  
**FOR APPROVAL**