


SCALE IS FOR PLANNING PURPOSES ONLY.  
DO NOT SCALE OFF THIS DRAWING WHEN  
SETTING OUT ON SITE, REFER TO  
DIMENSIONED DRAWINGS ONLY.

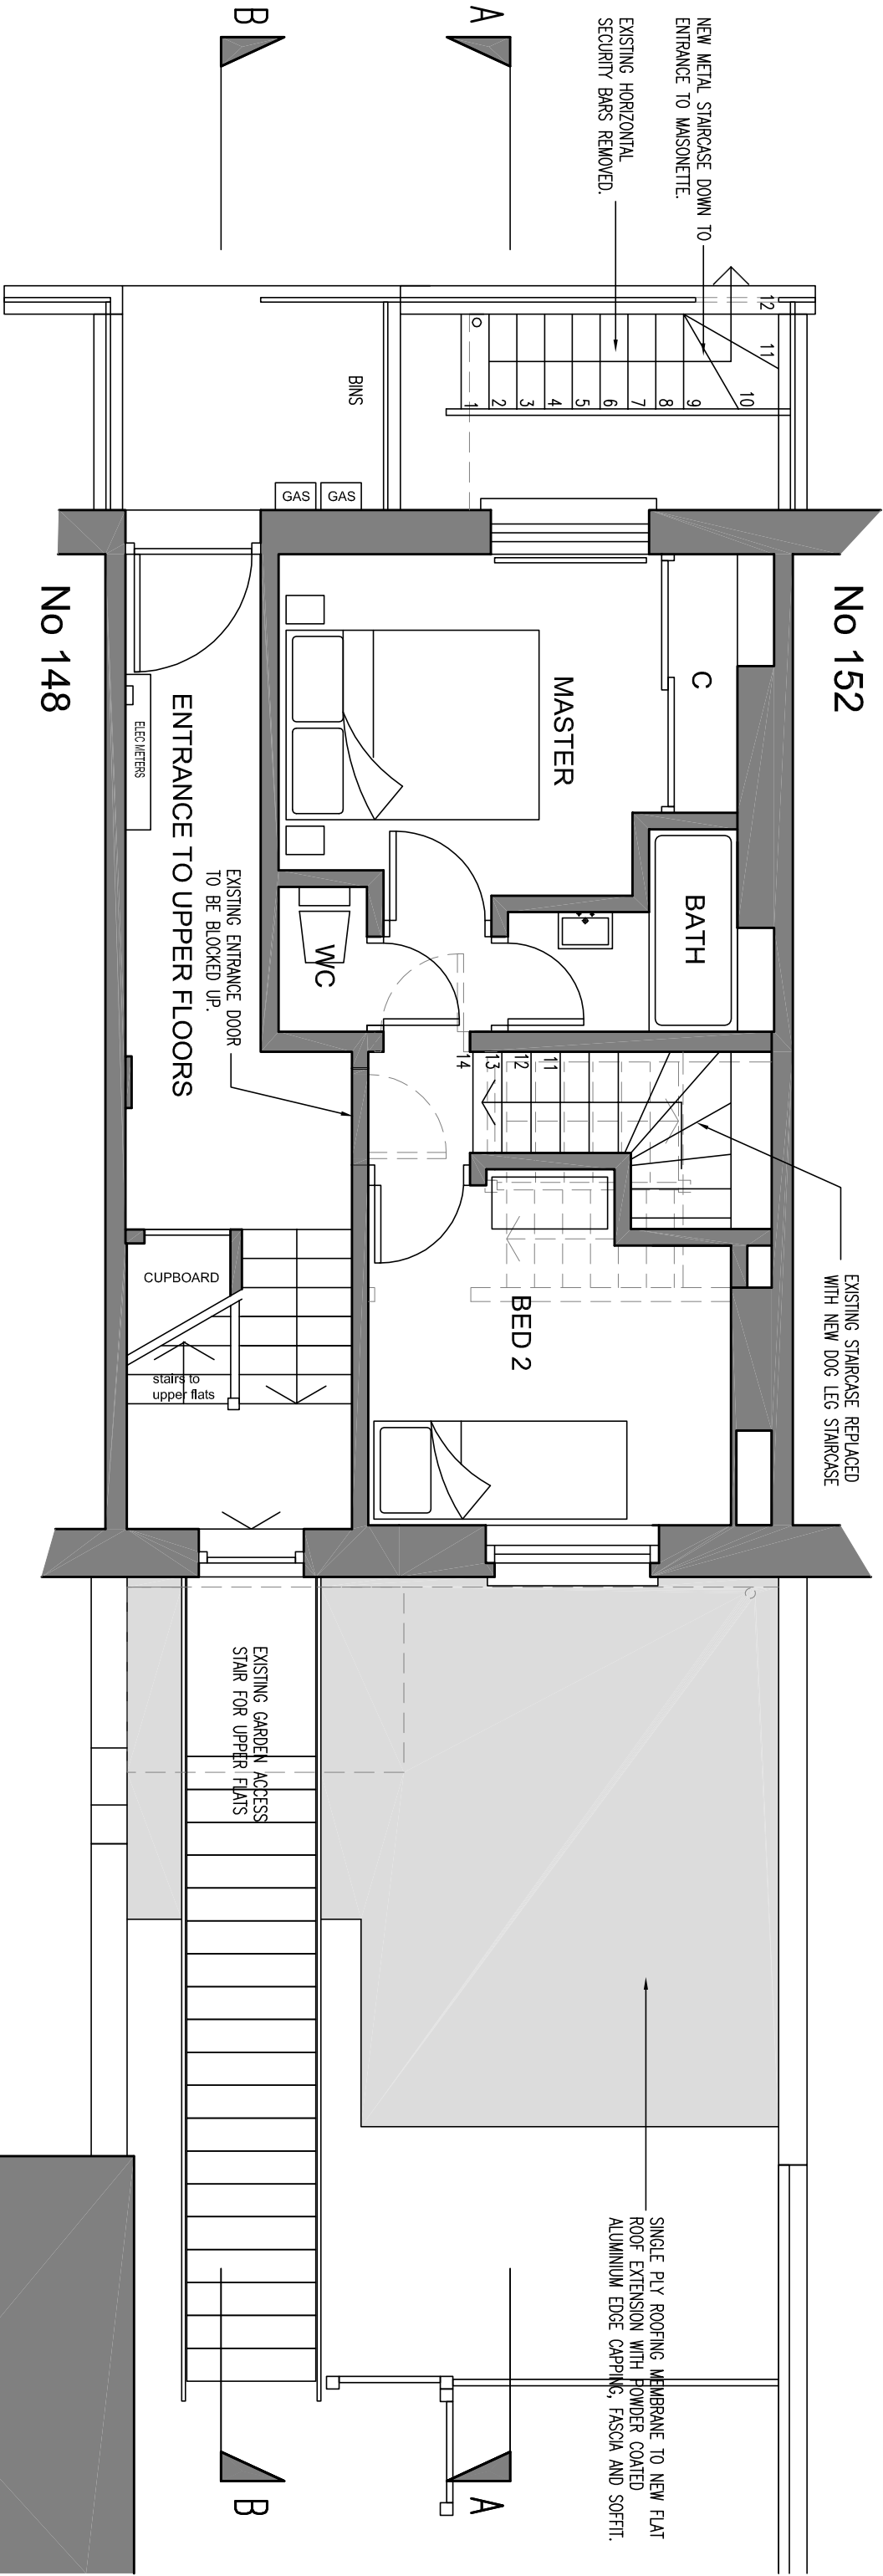

GROUND FLOOR LAYOUT

B. LAYOUT AMENDED. 20.04.21.  
A. FIRST ISSUE. 24.07.20.

Project:	150A Camden Street, London	Date:	24.07.20.
Drawing Title:	Ground Floor Layout - PROPOSED	Scale:	1:50@A3
Project No:	20/005	Drawing No:	P-02
		Revision:	B

Drawing Status:  
FOR APPROVAL