


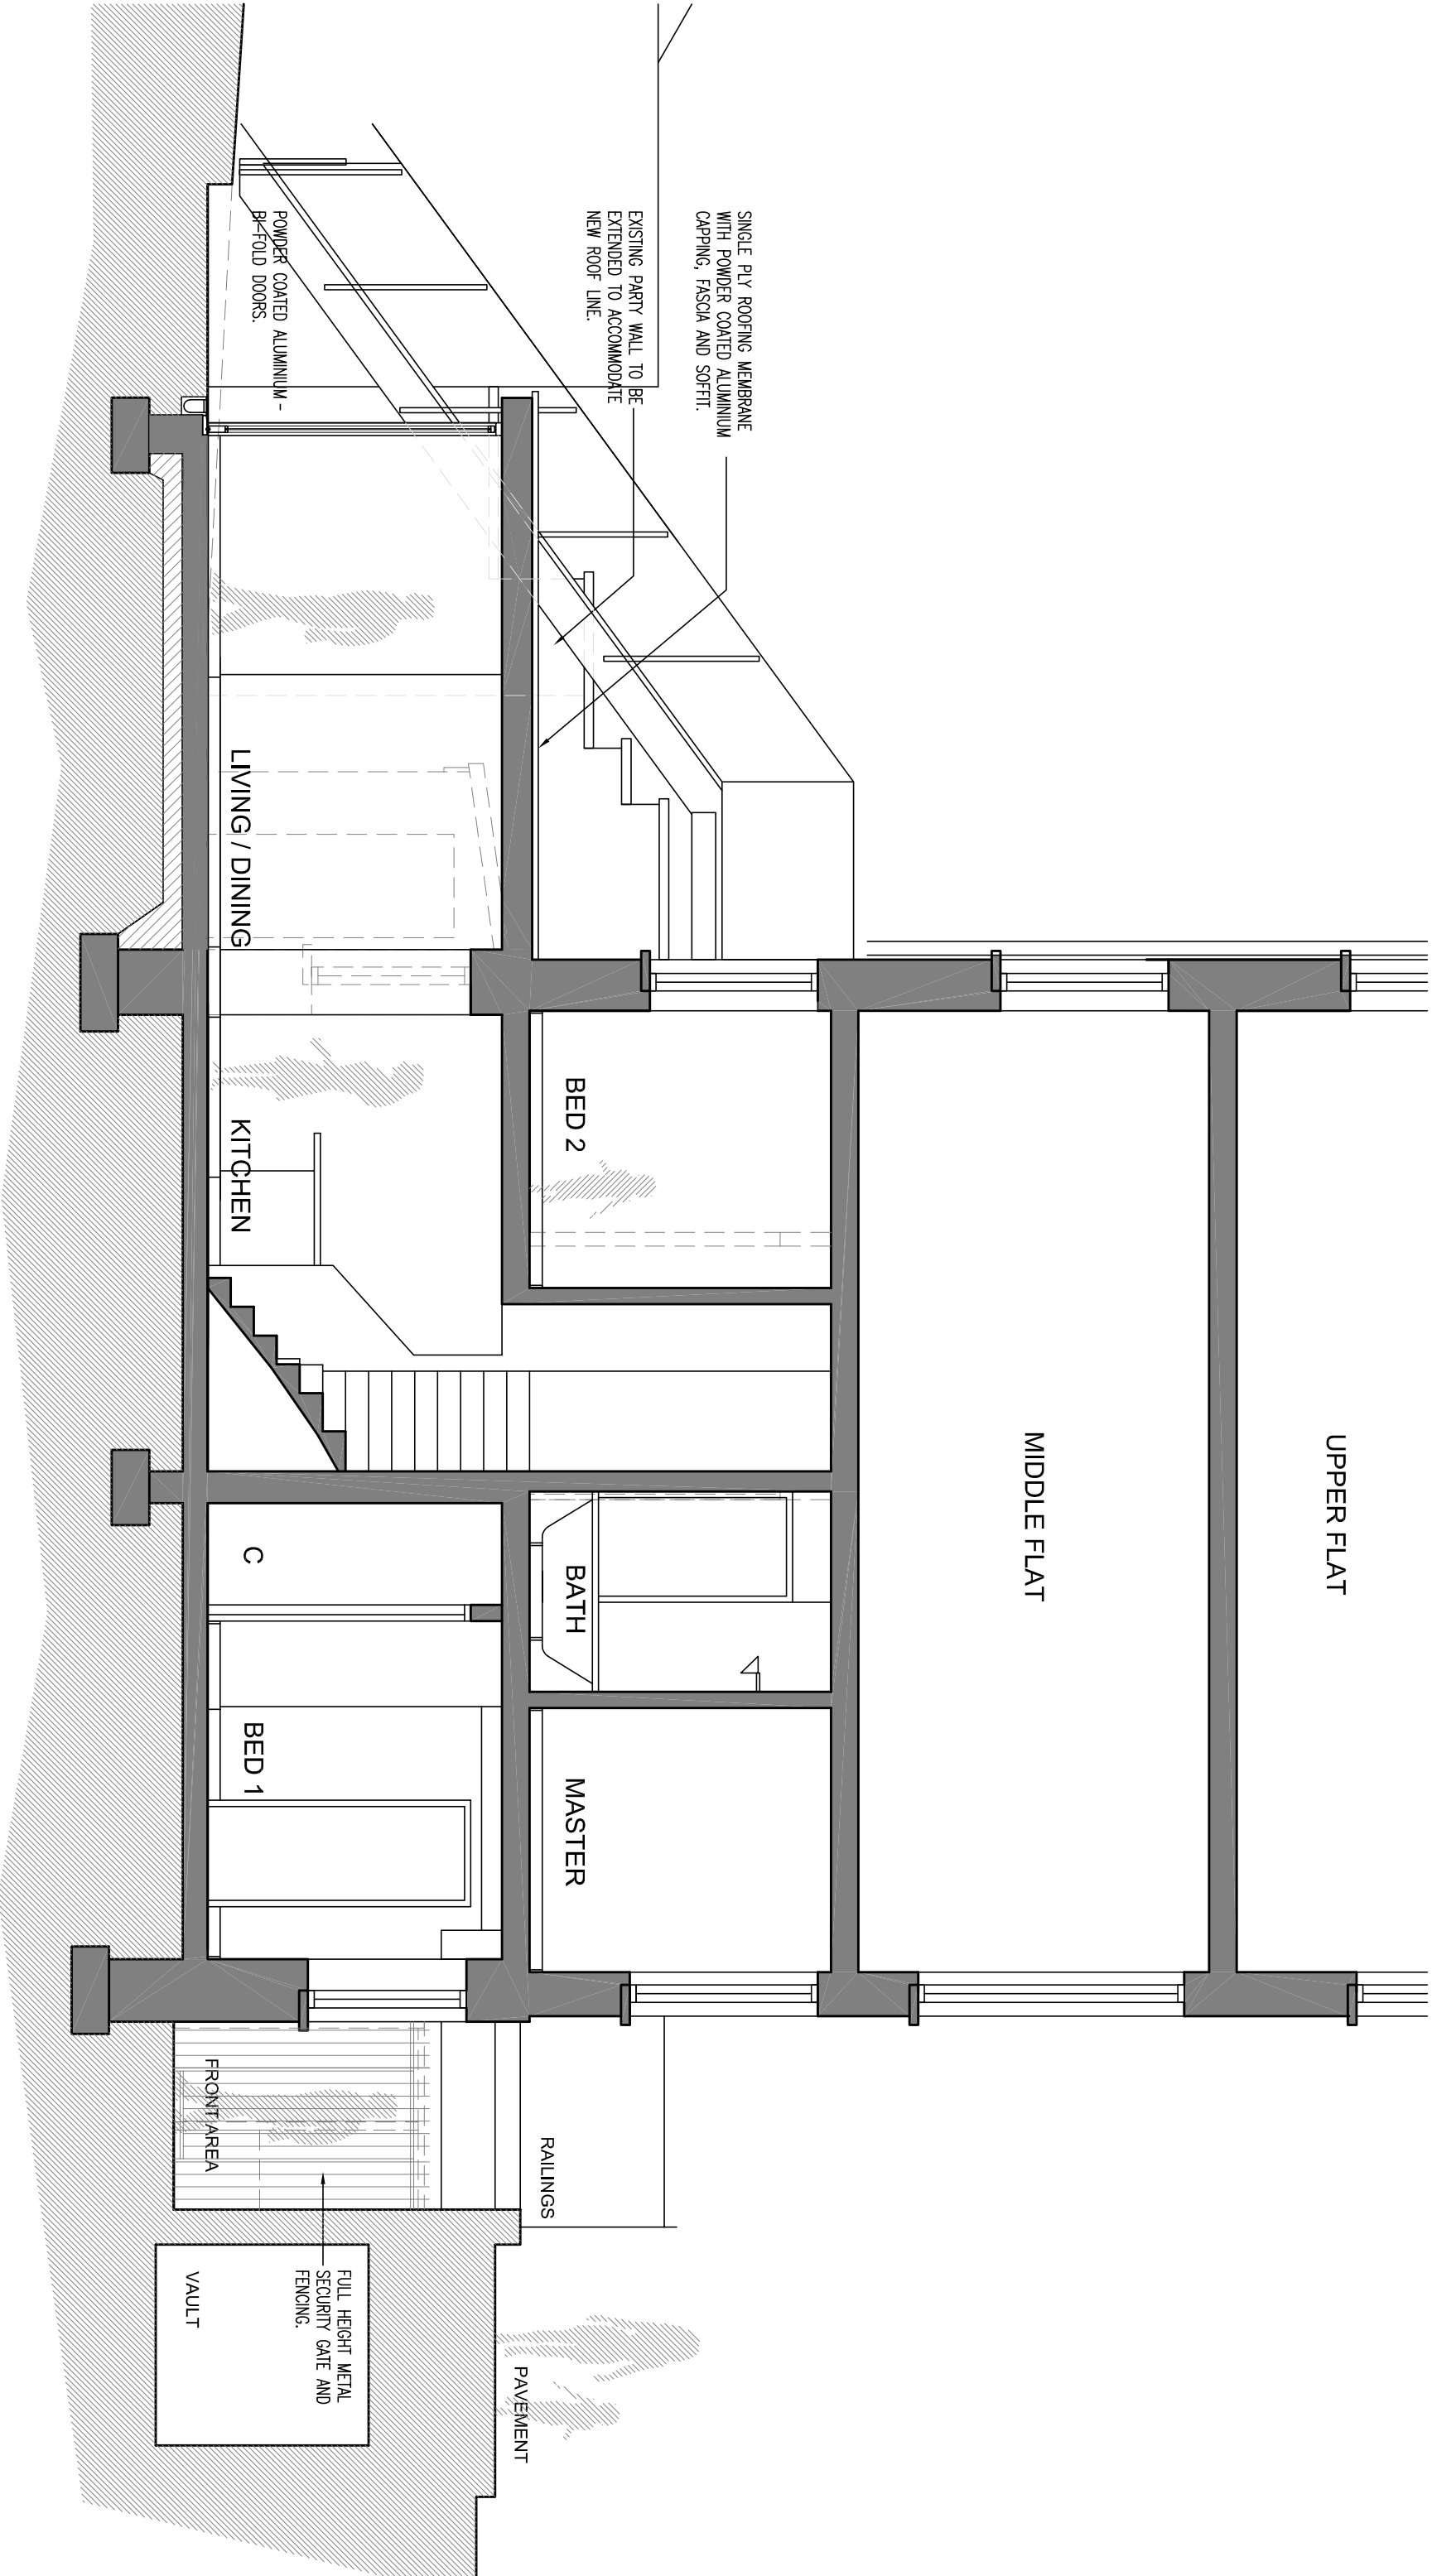

SECTION A - A

B. SECTION AMENDED. 20.04.21.
A. FIRST ISSUE. 17.09.20.

Project:		Date:
150A Camden Street, London		25.01.16.
Drawing Title:		Scale:
Section AA - PROPOSED		1:50@A3
Project No:	Drawing No:	Revision:
20/005	P-05	B

FOR APPROVAL