
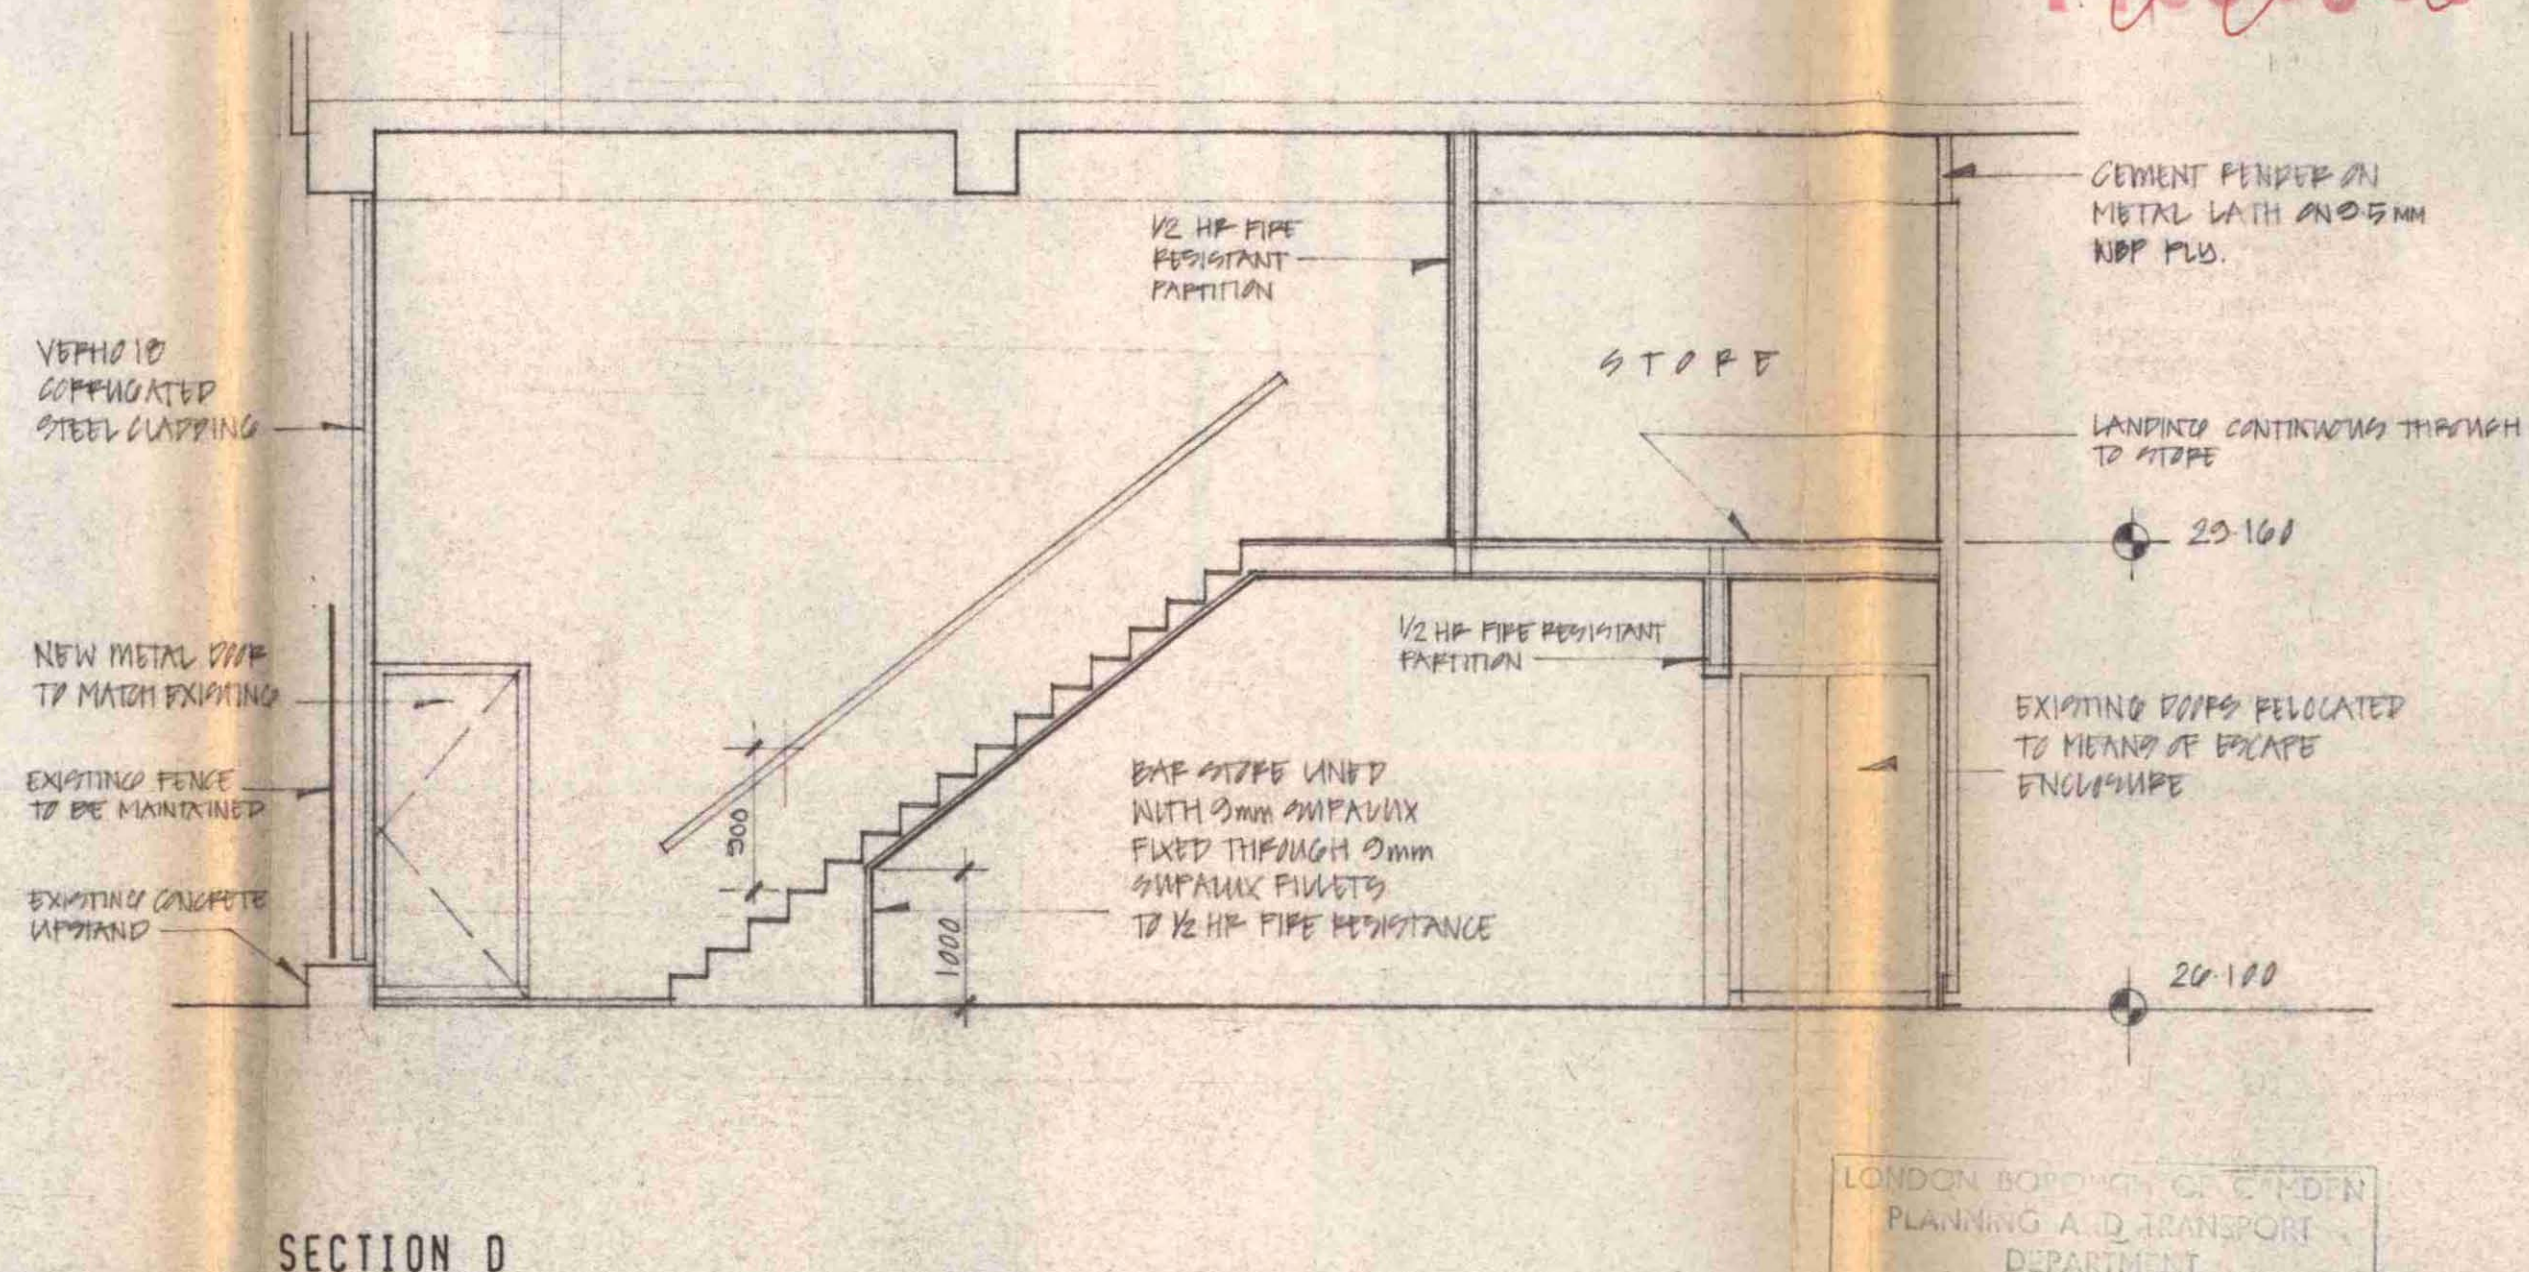
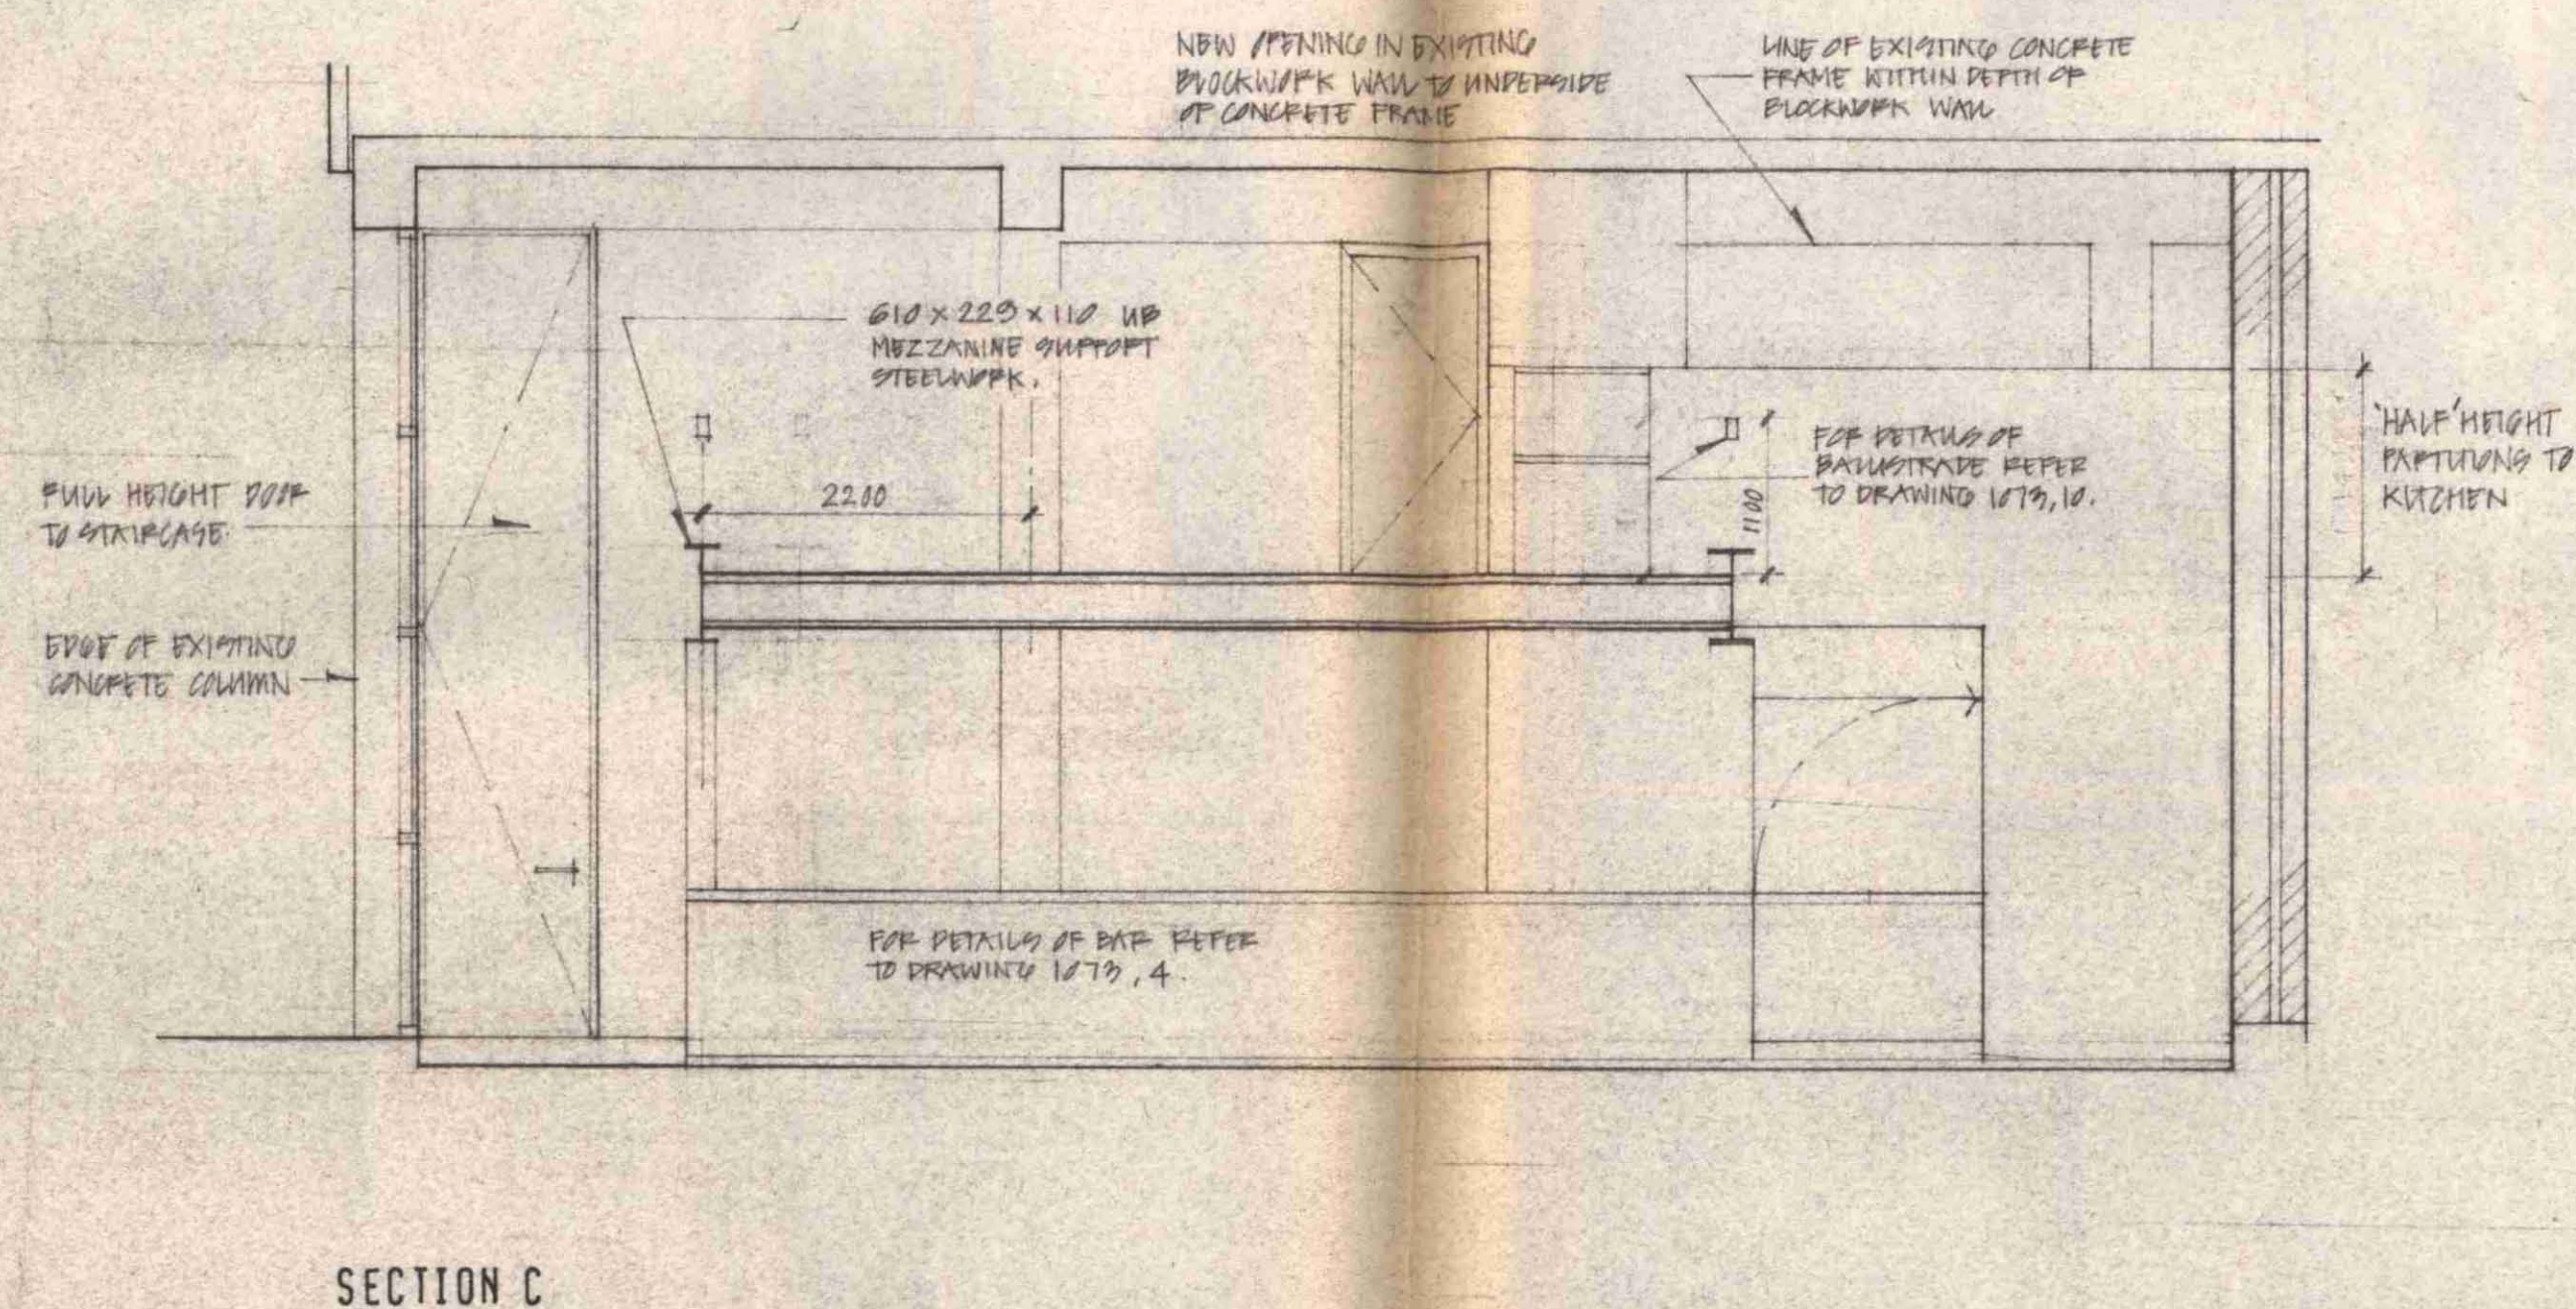
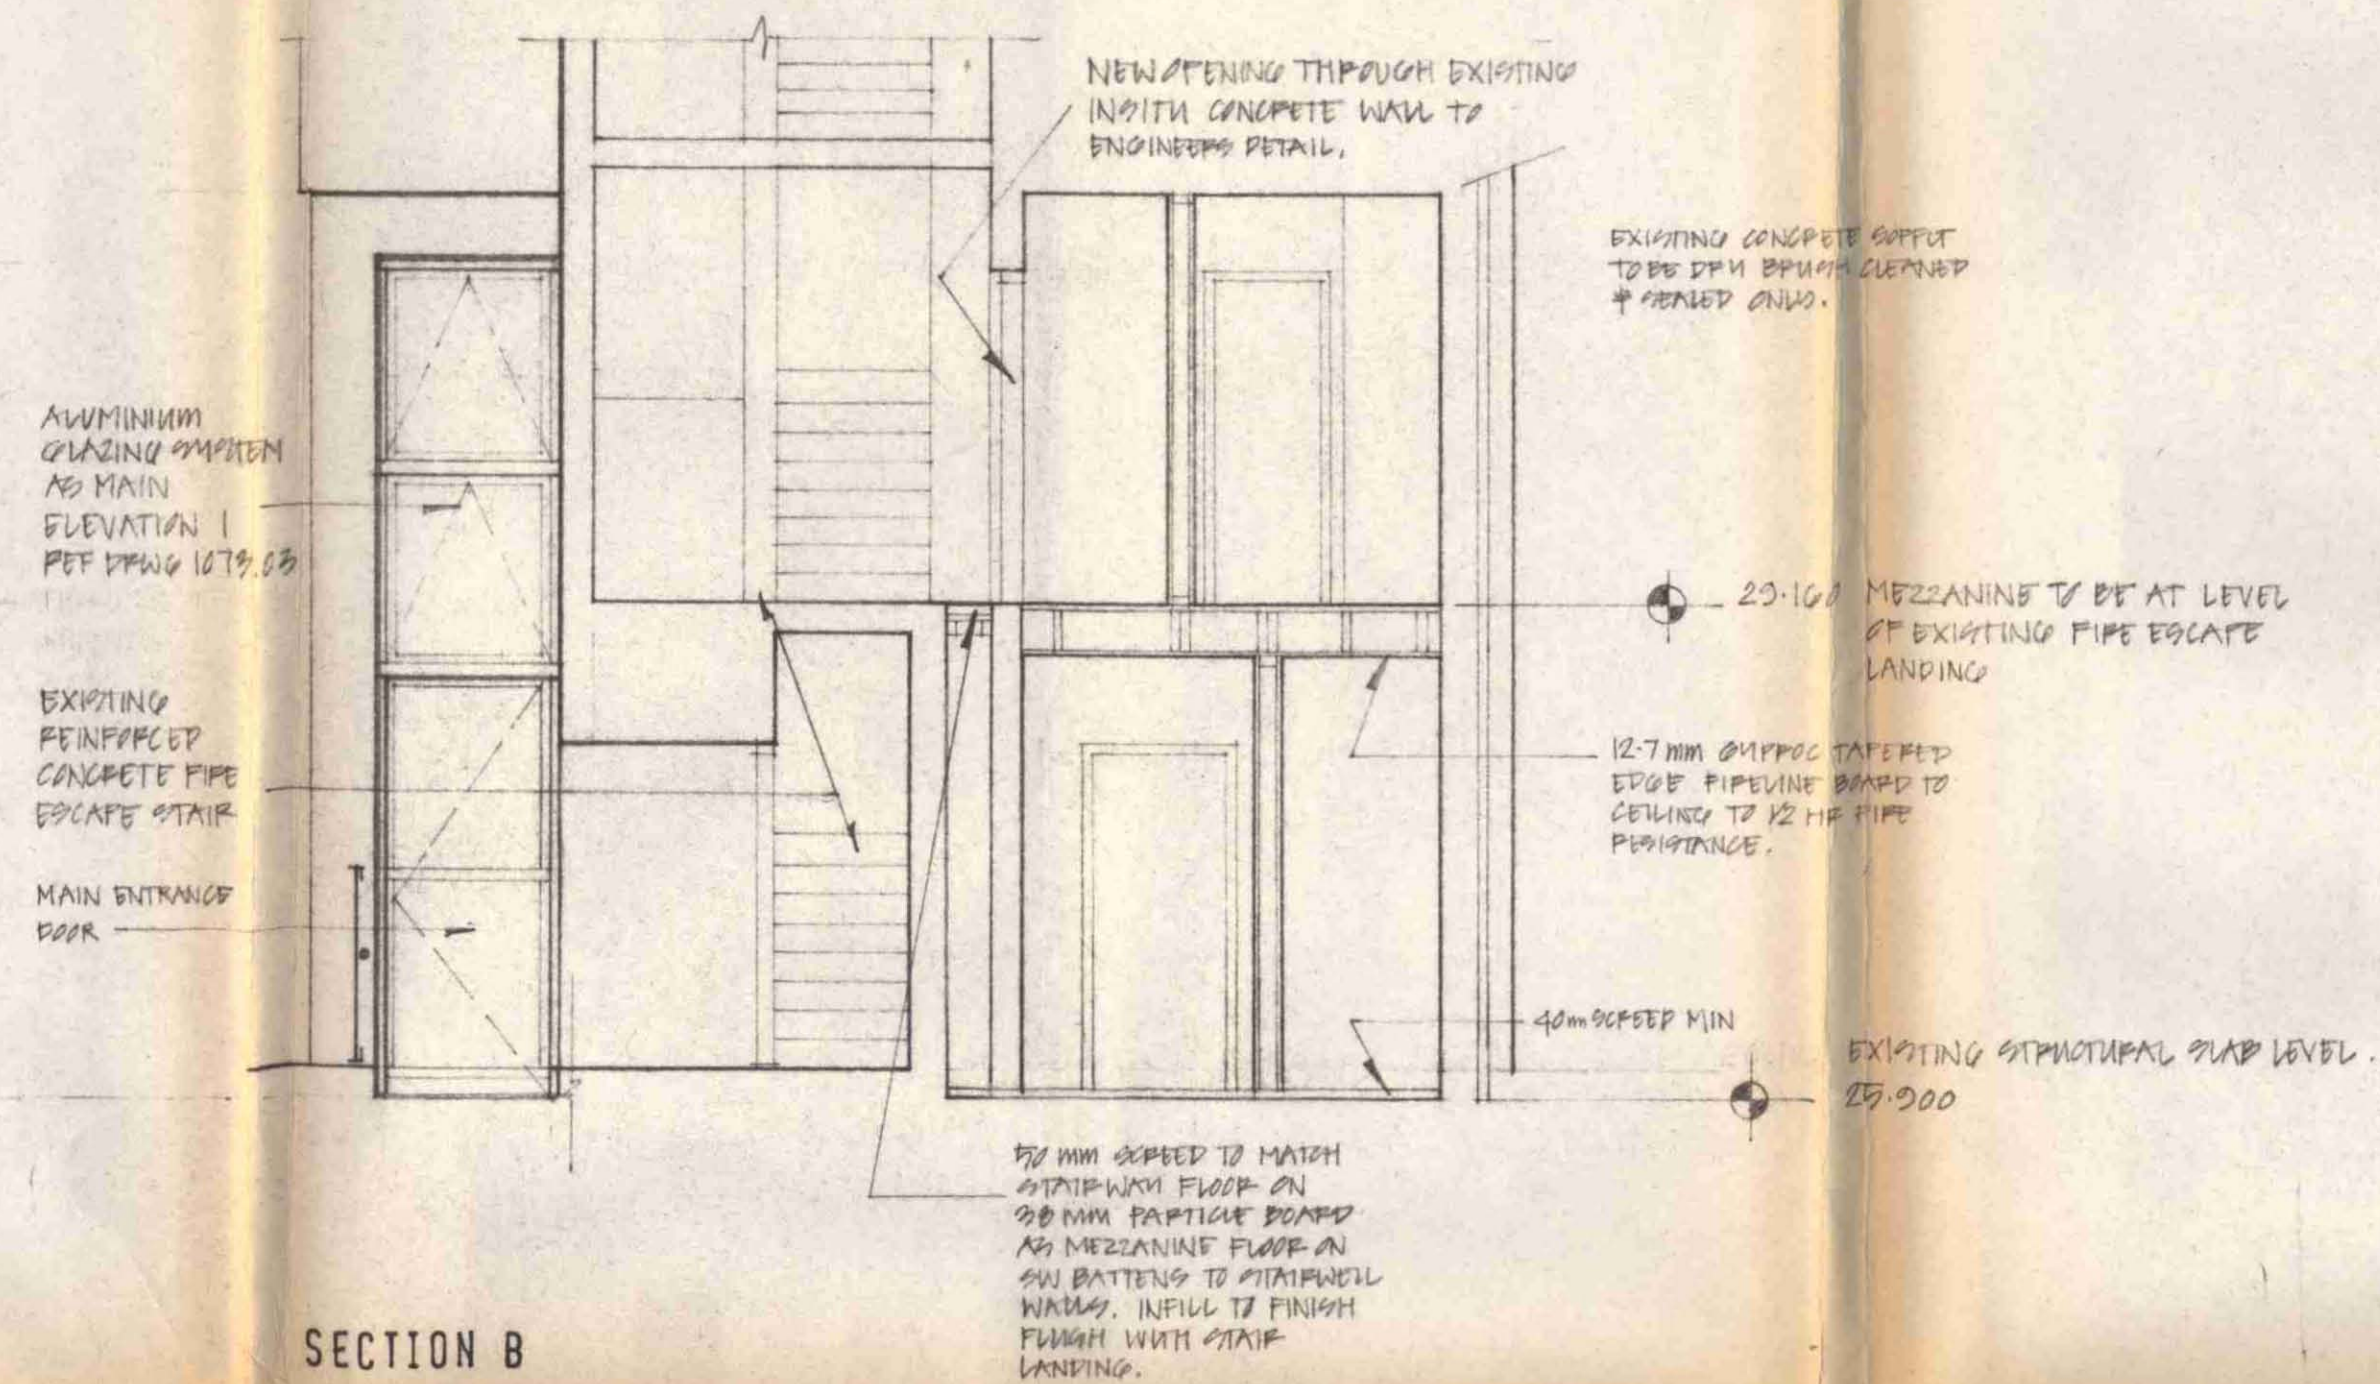


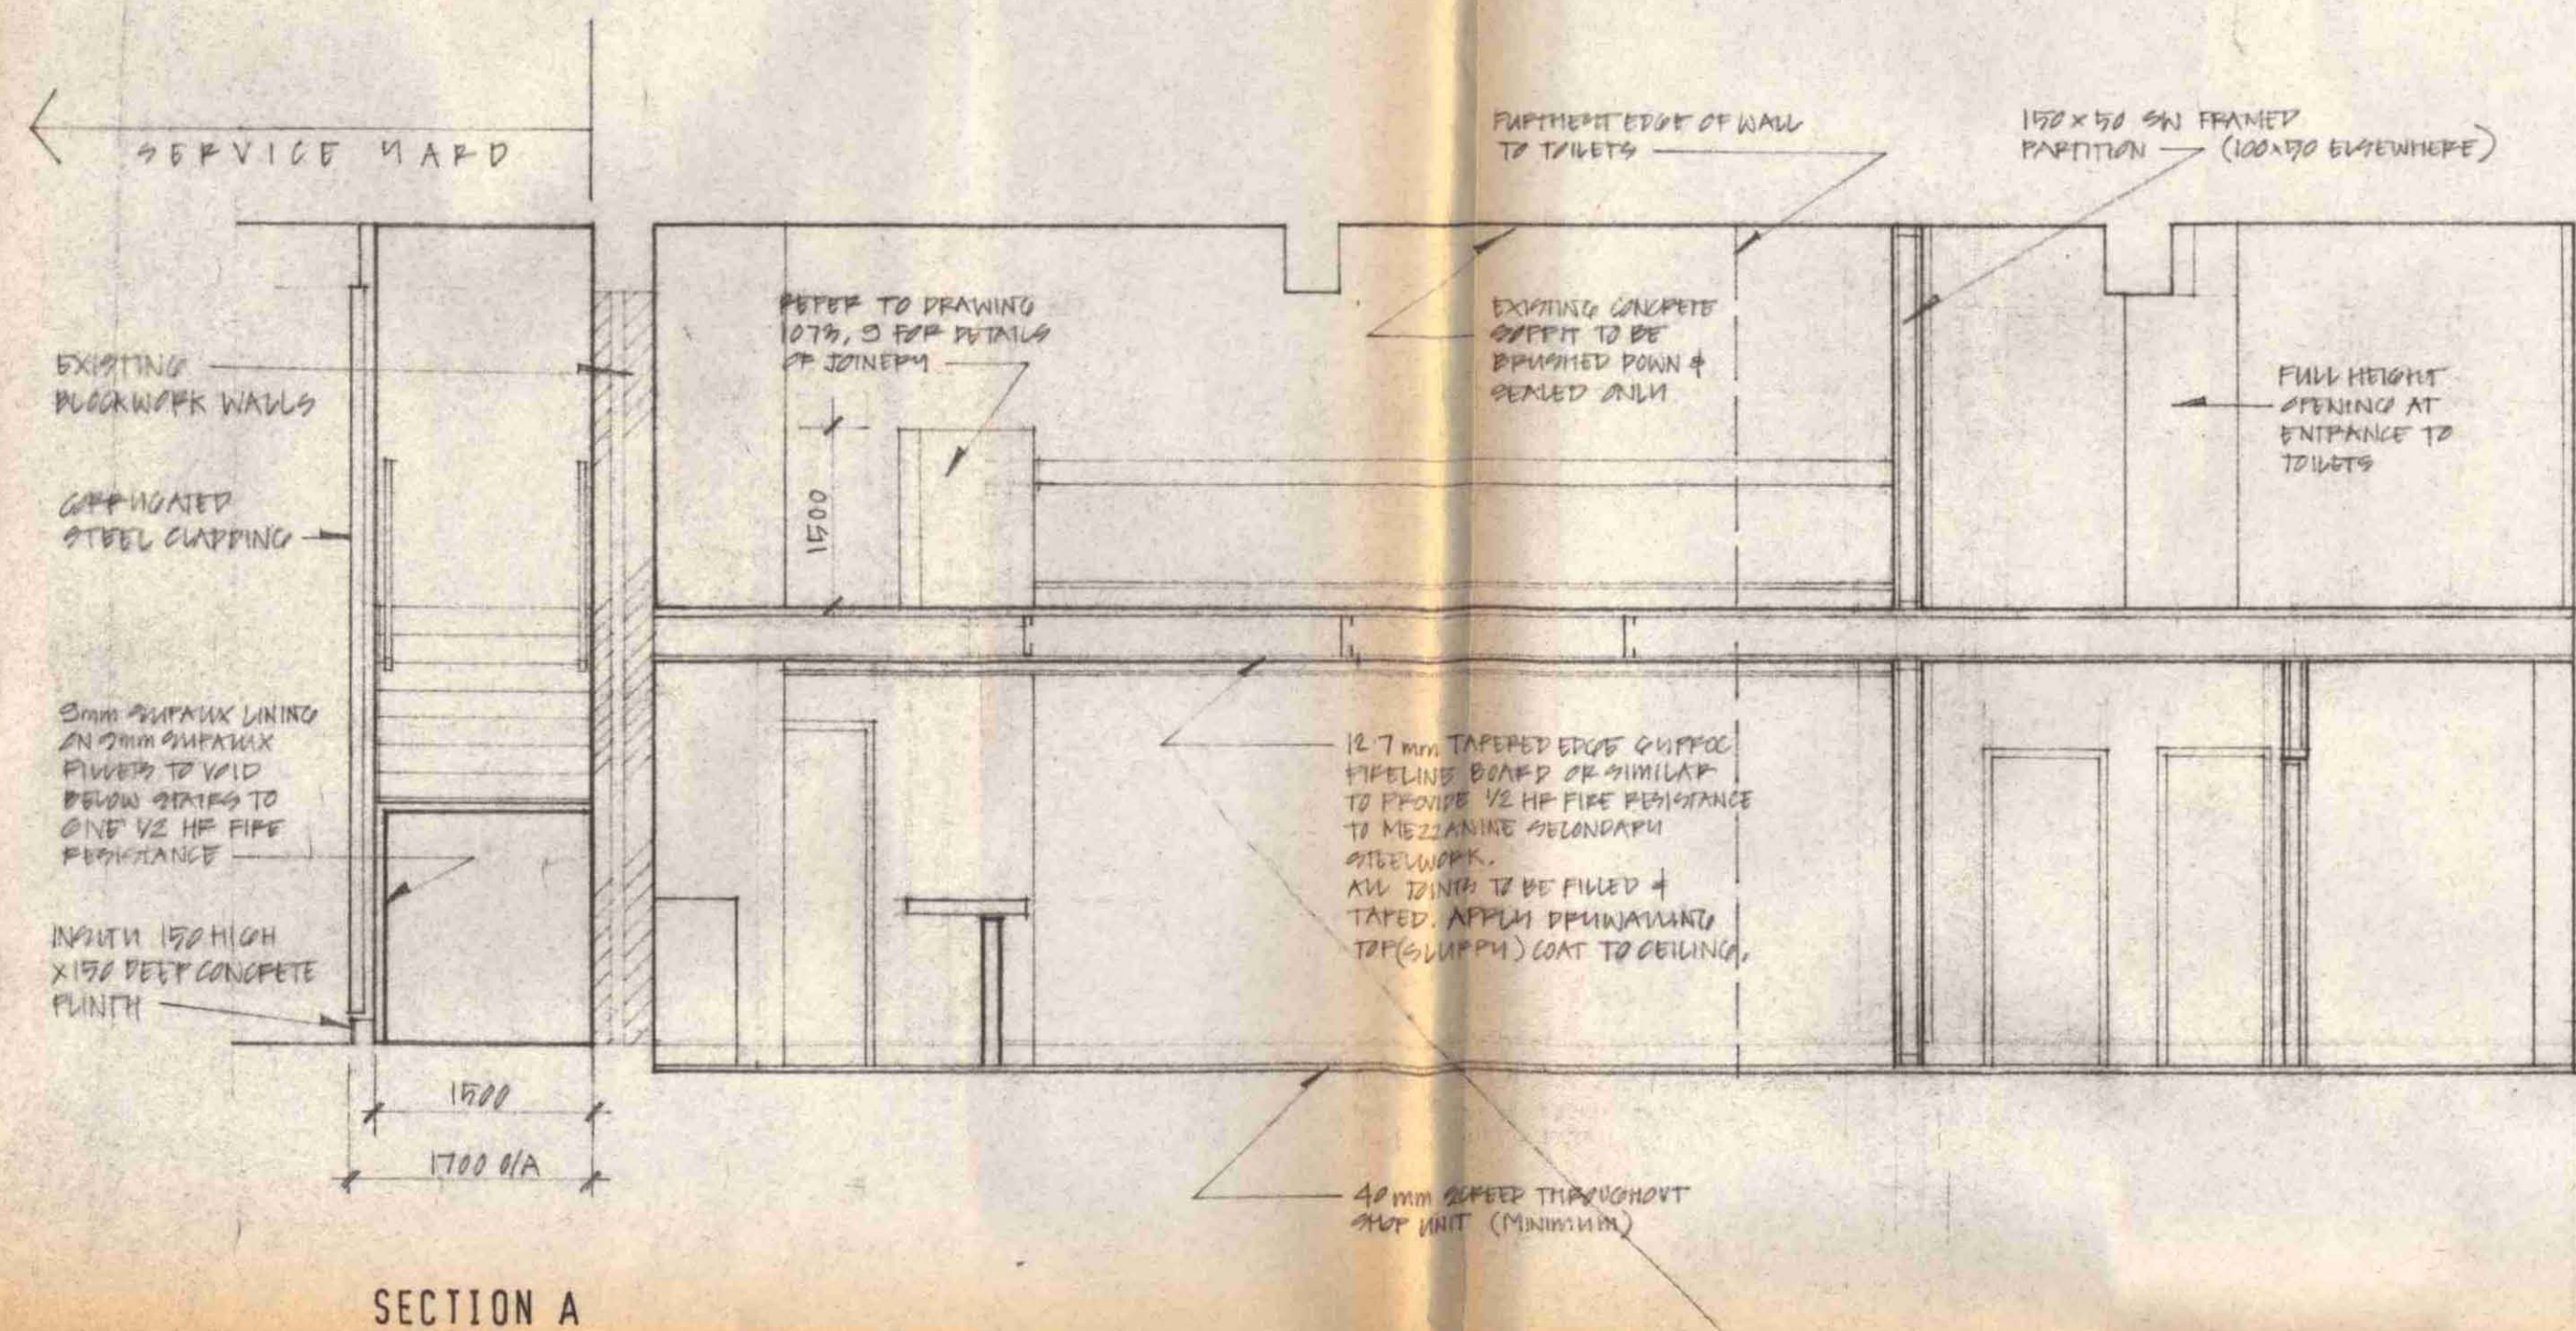

LONDON BOROUGH OF CROYDON
PLANNING AND TRANSPORT
DEPARTMENT
19 APR 1991
RECEIVED

9003444R2
120003504R1

NOTES	
1	IF IN DOUBT, ASK.
2	DO NOT SCALE OFF THIS DRAWING.
3	ALL DIMENSIONS ARE TO BE VERIFIED ON SITE BY THE CONTRACTOR.
4	ANY DISCREPANCY FOUND BETWEEN THIS DRAWING AND ANY OTHER DOCUMENT MUST BE REPORTED IMMEDIATELY TO THE ARCHITECTS.
5	REMOVE THIS DRAWING FROM CURRENCY WHEN A REVISED DRAWING IS ISSUED.

MITTELMAN CARADOC-HODGKINS ARCHITECTS 13 CHELSEA WHARF, 15 LOTS ROAD LONDON SW10 0GF TEL 01-376 5754 FAX 01-823 3007	
PROJECT	UNIT ONE THE SAINSBURY CENTRE LONDON NW1
SCALE	1:50
DATE	JAN 91
DRAWING TITLE	SECTIONS
PROJECT NO	1073
DRAWING NO	02
REV	

E 10.04.91	NEW ENTRANCE SHOWN
D 25.02.91	KITCHEN FLOOR LEVEL WITH MEZZANINE, PARTITIONS REVISED.
C 18.02.91	MEZZANINE WIDENED, STAIRWAY LIMITED TO BAY, LINKS ADJUSTED TO KITCHEN STAIRS, SLAB LEVEL REVISED.
B 14.02.91	NOTES ADDED.
A 28.01.91	BATHROOM & KITCHEN LAYOUT, FULL HEIGHT DOOR TO STAIR GLAZING PROVIDED, KITCHEN LAYOUT REVISED PARTITION HEIGHT REDUCED.
NO	DATE
	REVISIONS