




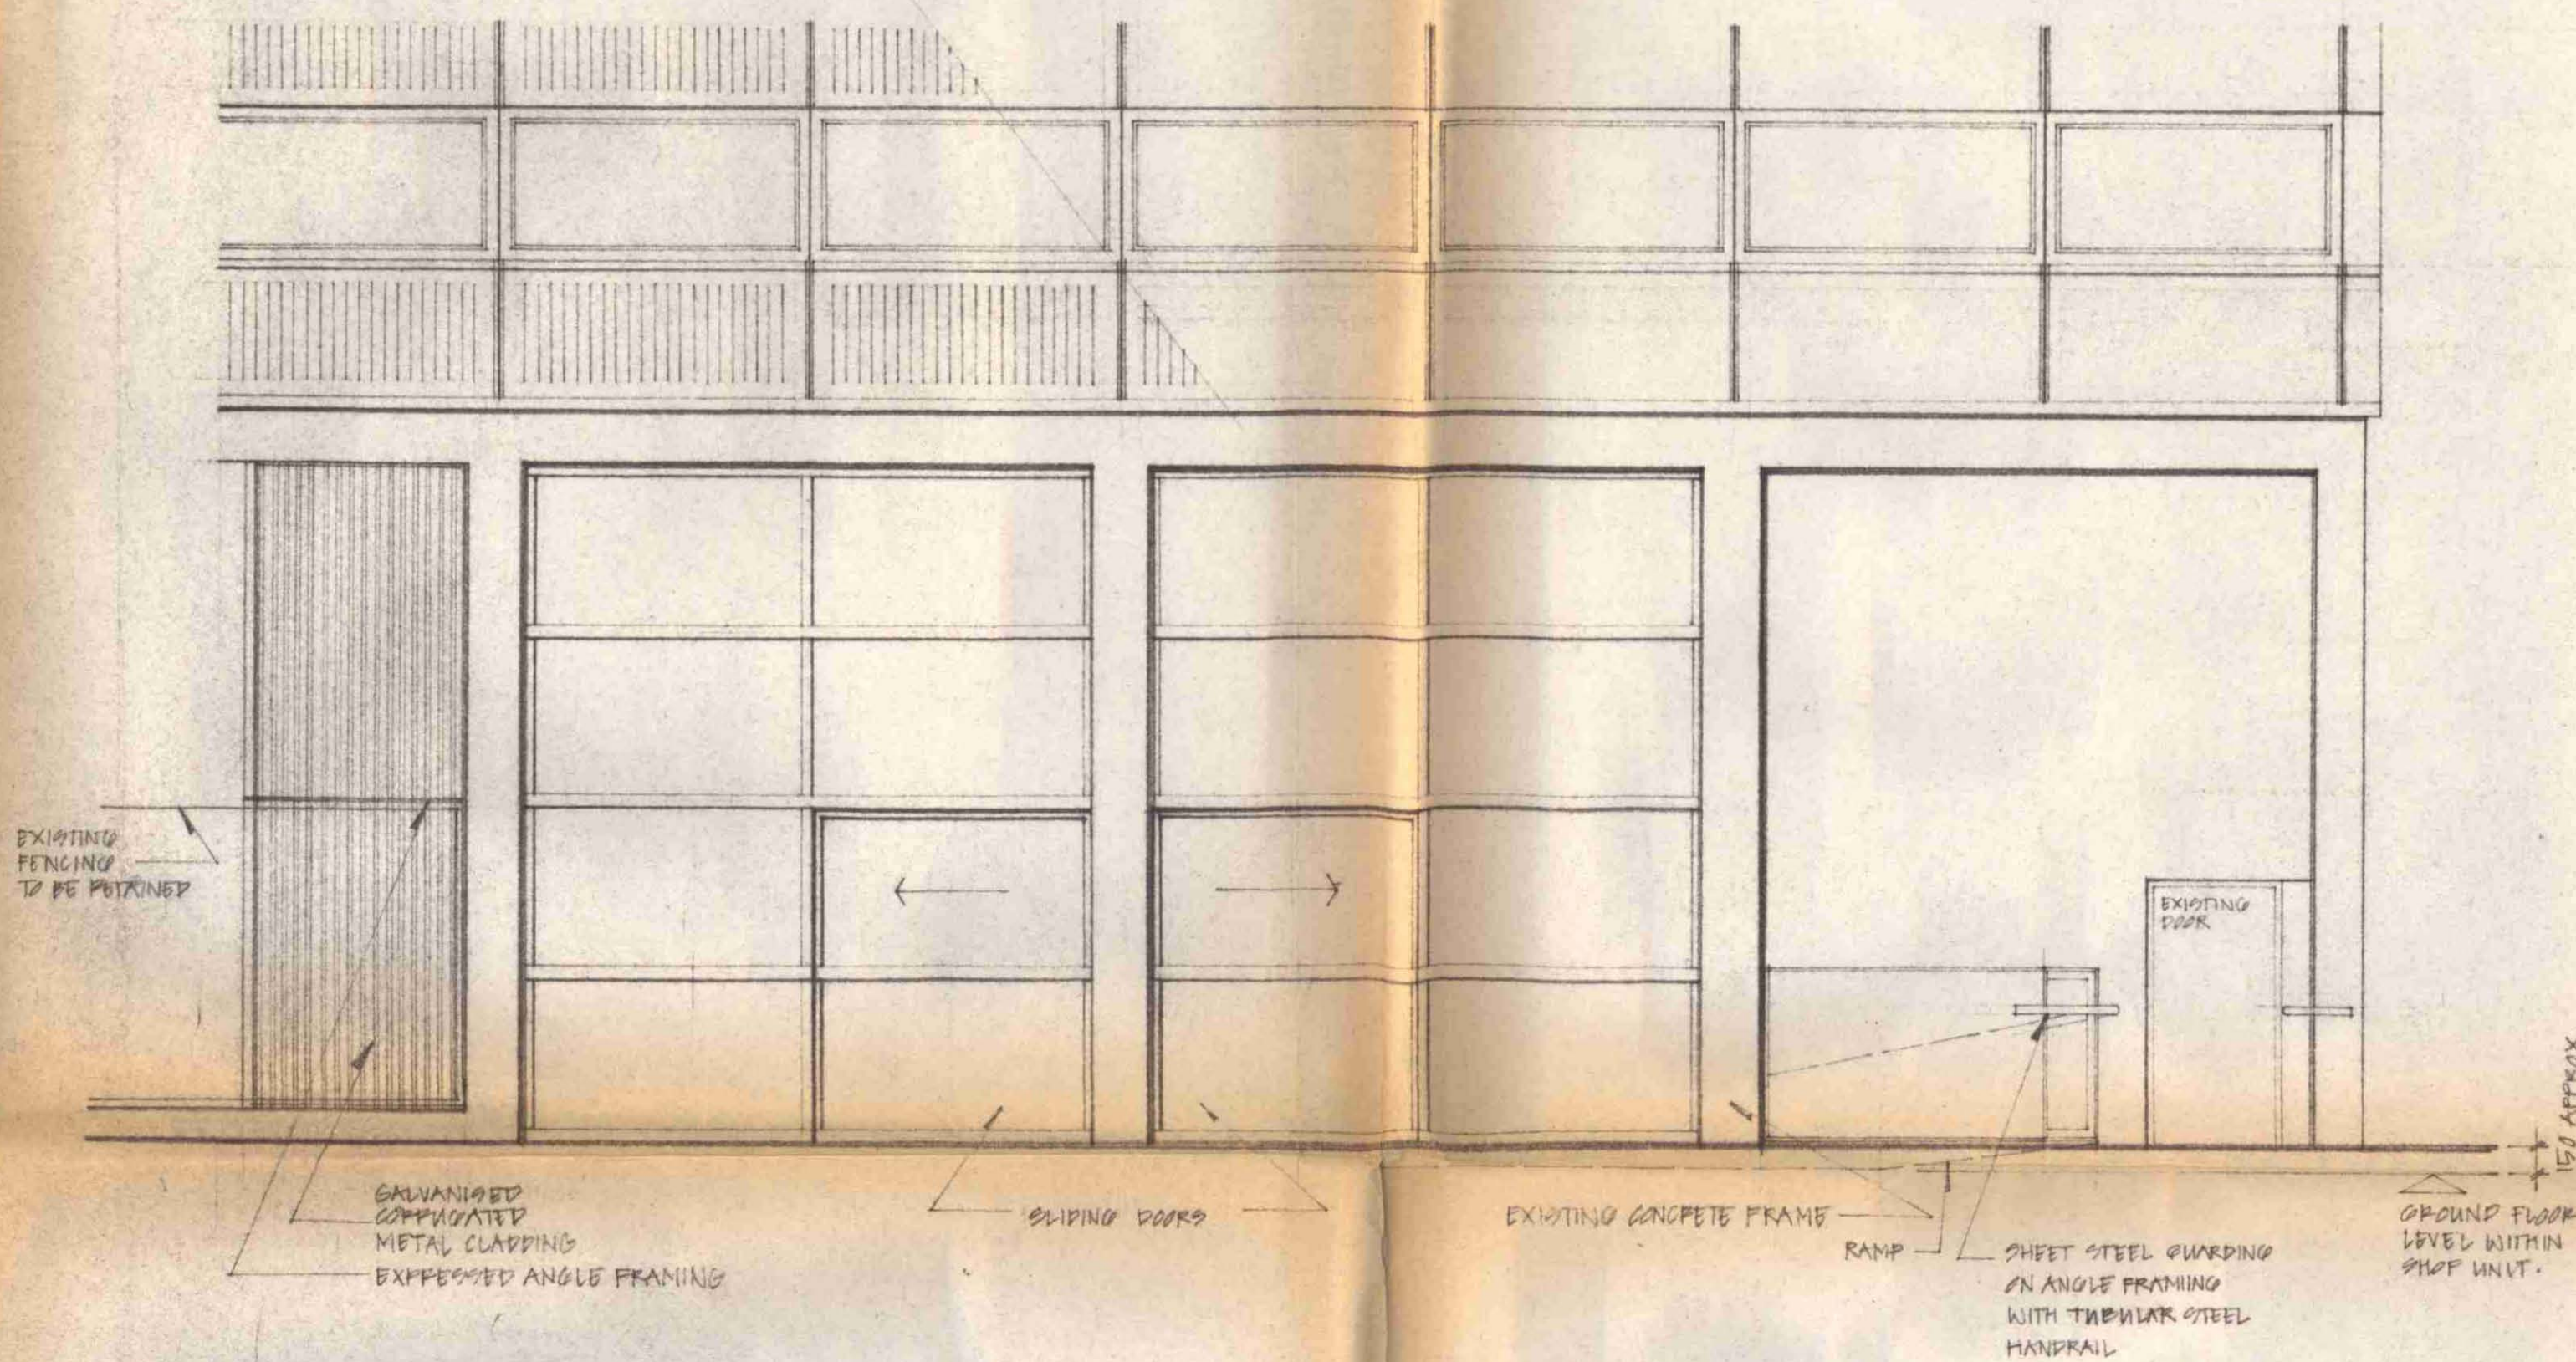

ELEVATION 1 TO KENTISH TOWN ROAD

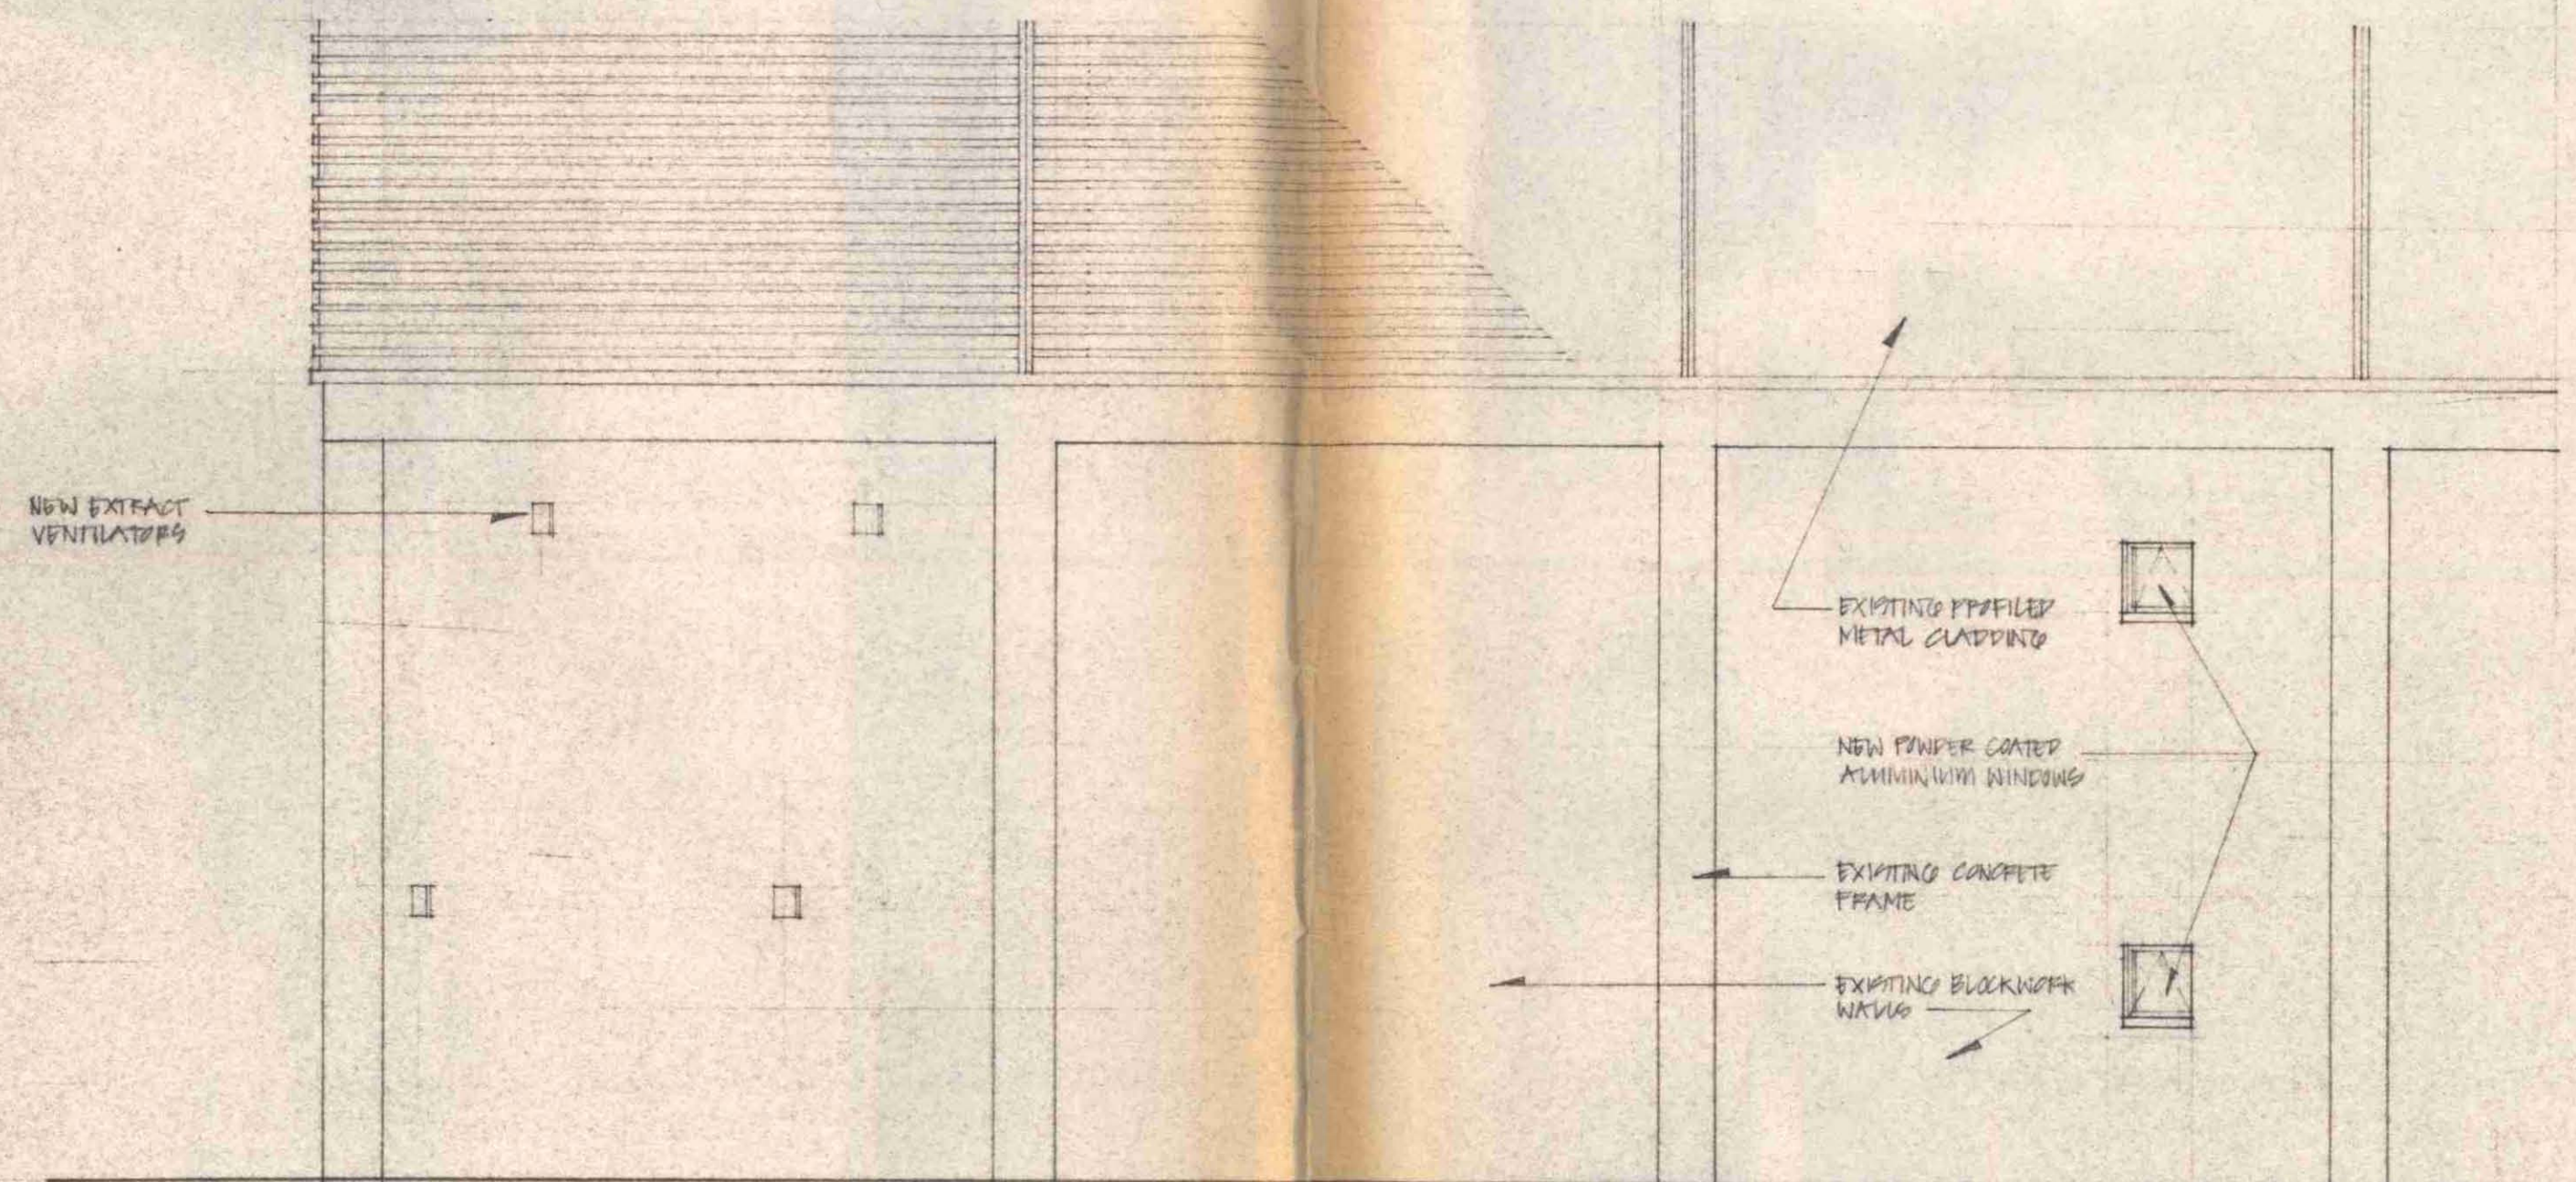

ELEVATION 3 TO REAR OF UNIT.

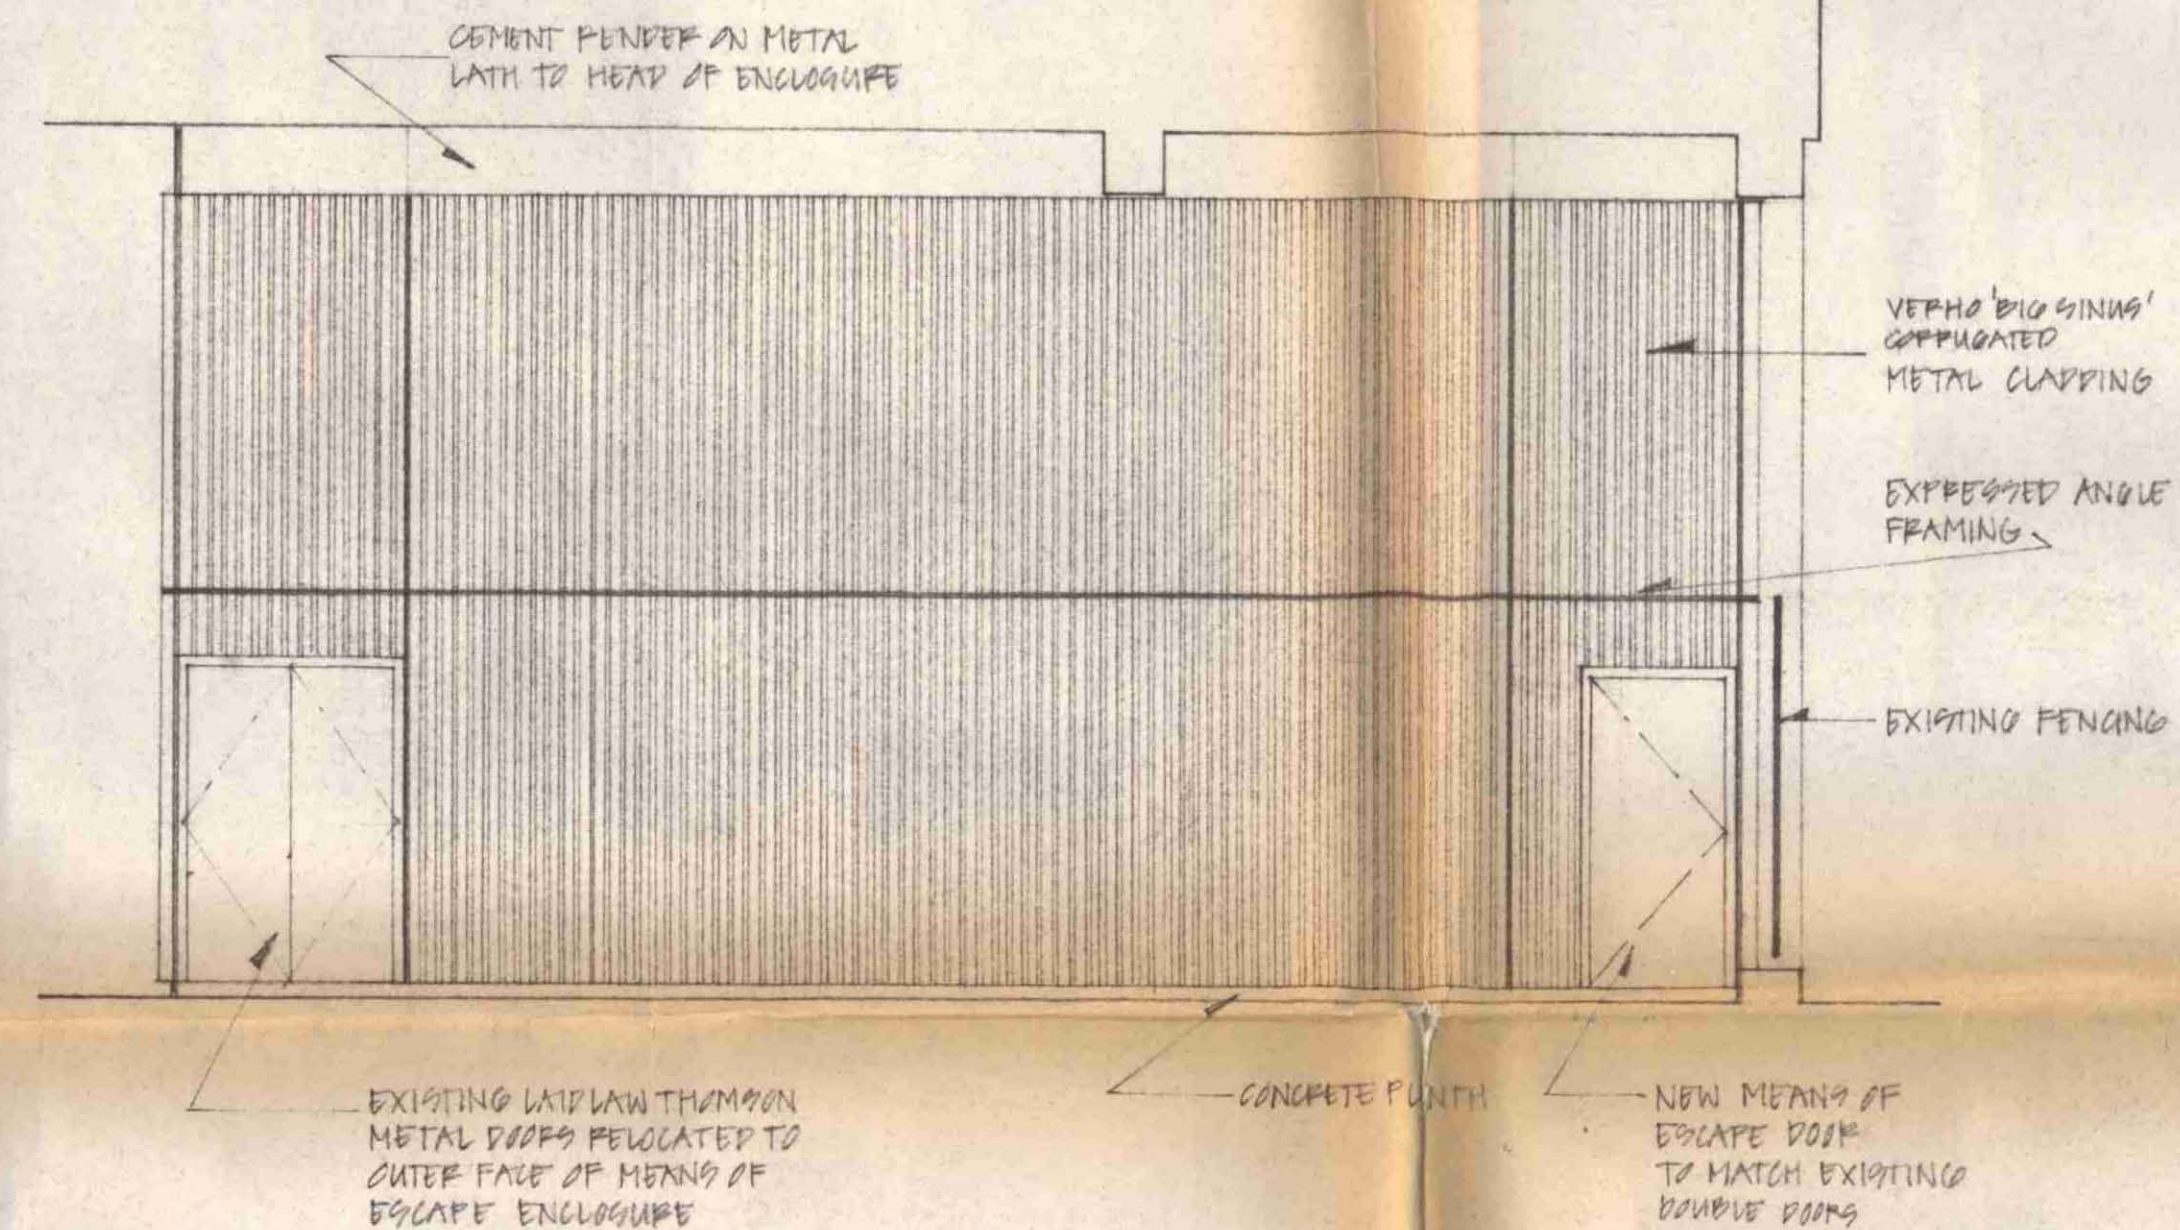

ELEVATION 2 TO SERVICE YARD

NOTES	
1	IF IN DOUBT, ASK.
2	DO NOT SCALE OFF THIS DRAWING.
3	ALL DIMENSIONS ARE TO BE VERIFIED ON SITE BY THE CONTRACTOR.
4	ANY DISCREPANCY FOUND BETWEEN THIS DRAWING AND ANY OTHER DOCUMENT MUST BE REPORTED IMMEDIATELY TO THE ARCHITECTS.
5	REMOVE THIS DRAWING FROM CURRENCY WHEN A REVISED DRAWING IS ISSUED.

NO	DATE	DESCRIPTION
B	10-04-01	EXIST' ENTRANCE CHAMBER WITH SLIDING DOORS. HEADS OF ESCAPE DOOR REVISED.
A	10-02-01	ELEVATION 2, NOTES ADDED. ALUMINIUM FRAMED GLAZING ELEVATION 1.

MITTELMAN CARADOC HODGKINS ARCHITECTS

13 CHELSEA WHARF, 15 LOTS ROAD
LONDON SW10 0QF
TEL 01-376 5754
FAX 01-823 3007

PROJECT
**UNIT ONE
THE SAINSBURY CENTRE
LONDON NW1**

SCALE 1:50	DATE JAN 91
DRAWING TITLE ELEVATIONS	

PROJECT NO 1073	DRAWING NO 03	REV B
---------------------------	-------------------------	-----------------

