


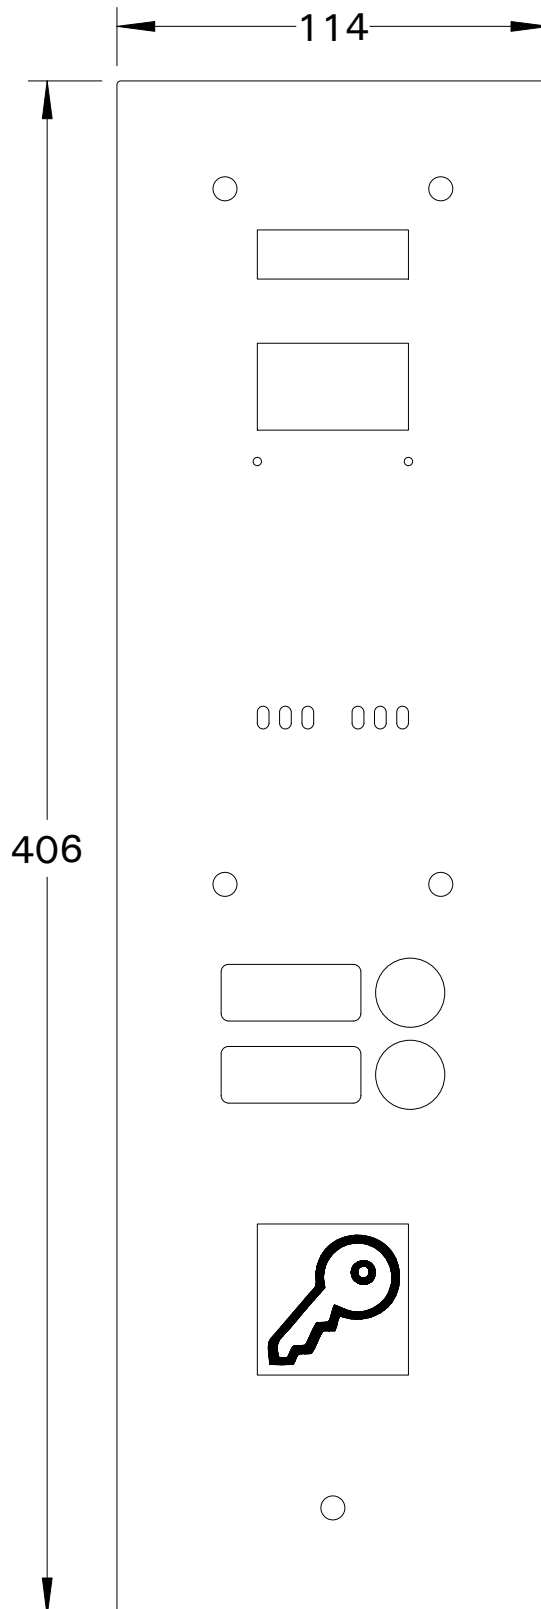

Approved.....

Date.....

Name.....

PART		92PN/A2-S	FINISH
SITE		53 Monmouth Street WC2H 9DG	
SCALE	DATE	RPT/JOB NO	
1:2	21/4/21	31998/44335	