


EXISTING SHOP FRONT SECTION
1:20@A3

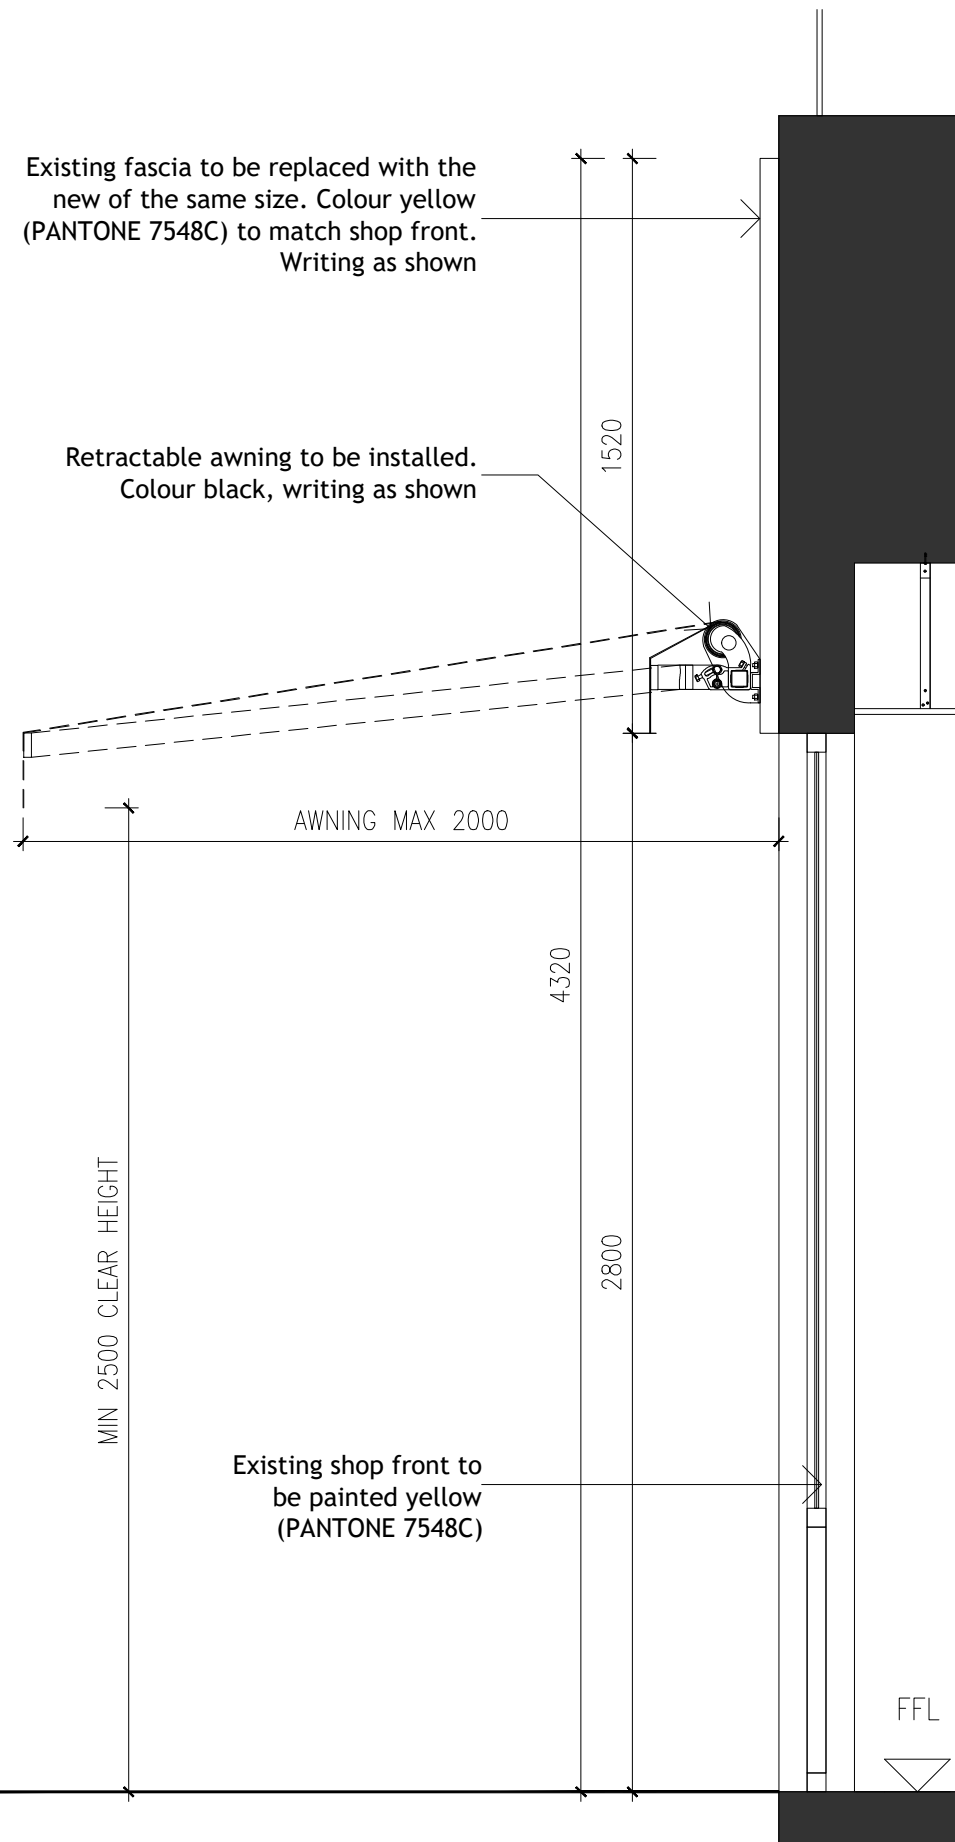

PROPOSED SHOP FRONT SECTION
1:20@A3

NOTES:

- EXISTING SHOP FRONT TO BE RETAINED AND PAINTED YELLOW (PANTONE 7548C)
- EXISTING FASCIA SIGN TO BE REPLACED WITH NEW ONE OF THE SAME SIZE. COLOUR - YELLOW (PANTONE 7548C), TO MATCH SHOP FRONT. WRITING AS SHOWN
- RETRACTABLE CANVAS AWNING TO BE INSTALLED. COLOUR BLACK, WRITING AS SHOWN.
- ALL DIMENSIONS TO BE CHECKED ON SITE.

Status
PLANNING

Notes

ALL DIMENSIONS, INCLUDING CHECKING EXISTING SITE LEVELS, ARE TO BE CHECKED AND VERIFIED ON SITE AND ALL DISCREPANCIES REPORTED PRIOR TO ANY CONSTRUCTION WORK TAKING PLACE. THE BUILDER IS TO CHECK AND/OR DETERMINE ALL CONSTRUCTION DETAILS. THIS DRAWING IS TO BE READ IN CONJUNCTION WITH ALL OTHER PROJECT DRAWINGS AND SPECIFICATIONS.

The Tufnell Park Bakery
146A Fortress Road,
London NW5 2HP



Existing and Proposed Shopfront Sections

Scale 1:20 @ A3

Drawing No. 1805-00-02