


01 - EXISTING PLAN
SCALE 1:100




02 - EXISTING ELEVATION SCALE 1:50





04 - EXISTING FRONT VIEW

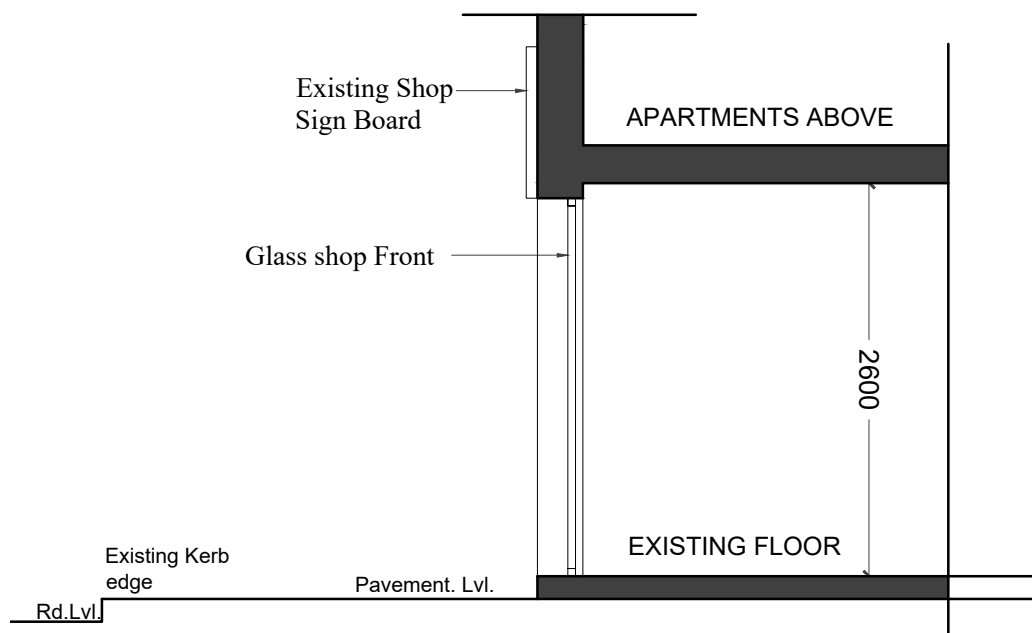

03 - EXISTING SECTION
SCALE 1:50

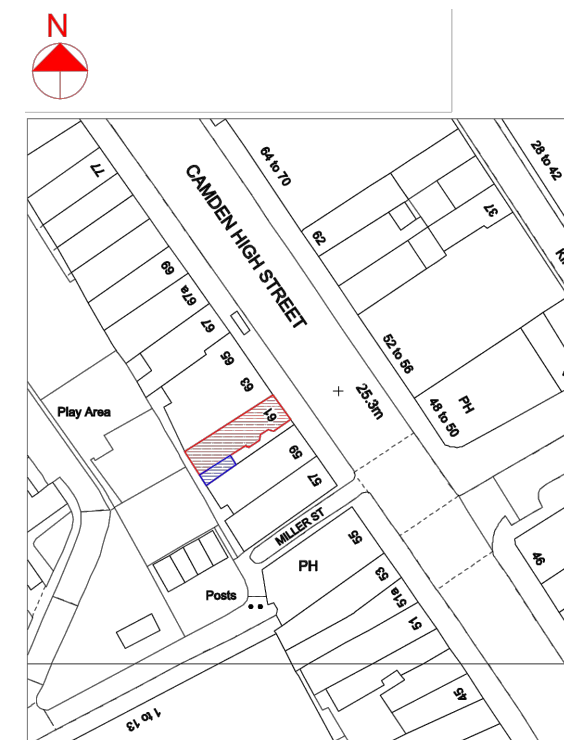

05 - OS MAP SCALE 1:1250

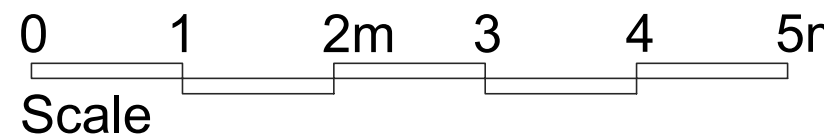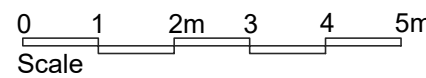

First Floor Unit 19-21 | Phoenix Distribution Park |
Phoenix Way | Heston |
Middx TW5 9NB

DESIGN ENDEAVOURS

M: 07869580774, 07883602259
E: design.endeavour@gmail.com

Project 61 CAMDEN HIGH STREET LONDON, NW1 7JL			
Title OS MAP - EXISTING PLAN - ELEVATION & SECTION			
Scale as shown@A3	Drawn JTS	Approved	Date NOV 20
Job No. DE-835	Drawing No. P-61 CH- 01	Rev.	A