





01 - PROPOSED PLAN SCALE 1:100

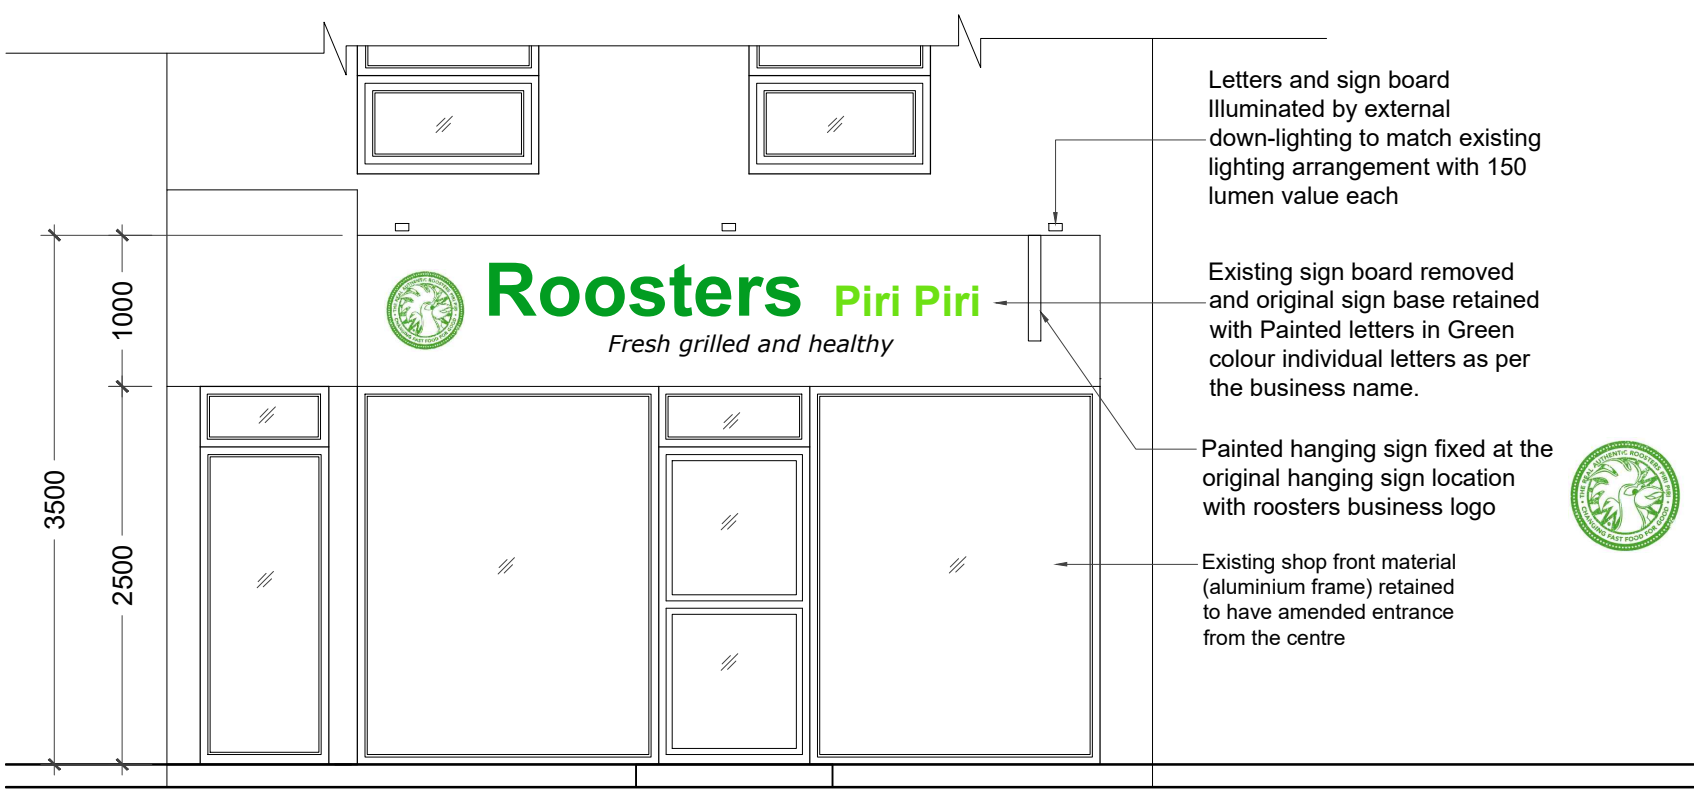

02 - PROPOSED ELEVATION SCALE 1:50

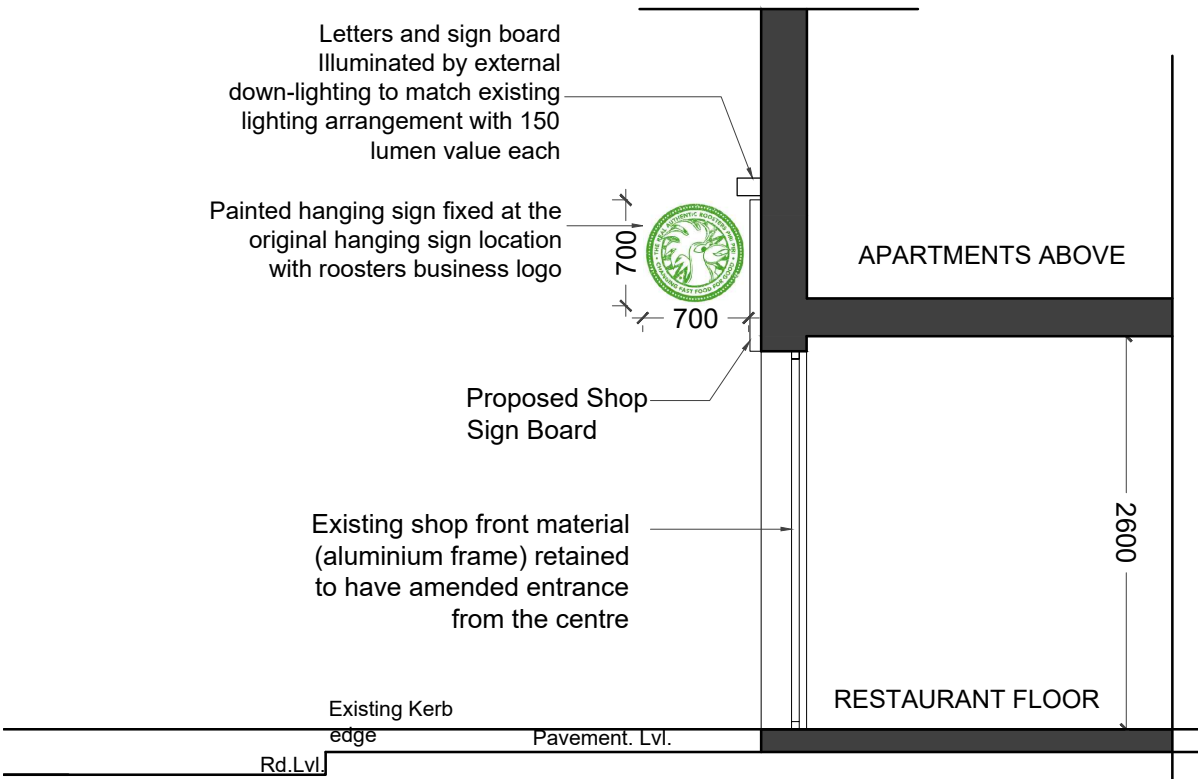

03 - PROPOSED SECTION SCALE 1:50

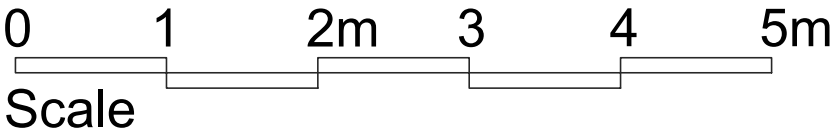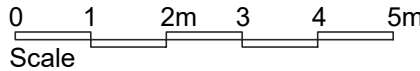



**Roosters Piri Piri**  
www.roosterspiripiri.com

First Floor Unit 19-21 | Phoenix Distribution Park |  
Phoenix Way | Heston |  
Middx TW5 9NB

**DESIGN ENDEAVOURS**

M: 07869580774, 07883602259  
E: design.endeavour@gmail.com

Project  
61 CAMDEN HIGH STREET  
LONDON, NW1 7JL

Title  
PROPOSED PLAN, ELEVATION & SECTION

Scale as shown@A3	Drawn TA	Approved	Date NOV 20
Job No. DE-835	Drawing No. P-61 CH- 02	Rev.	