


| Revision      | Release date | Drawn/Checked | NOTES                    |
|---------------|--------------|---------------|--------------------------|
| A             | 19/04/2021   | CB DM         | First Issue for Planning |
| GENERAL NOTES |              |               |                          |
|               |              |               |                          |
|               |              |               |                          |
|               |              |               |                          |
|               |              |               |                          |

CLIENT: Simons-Dobson

GENERAL NOTES

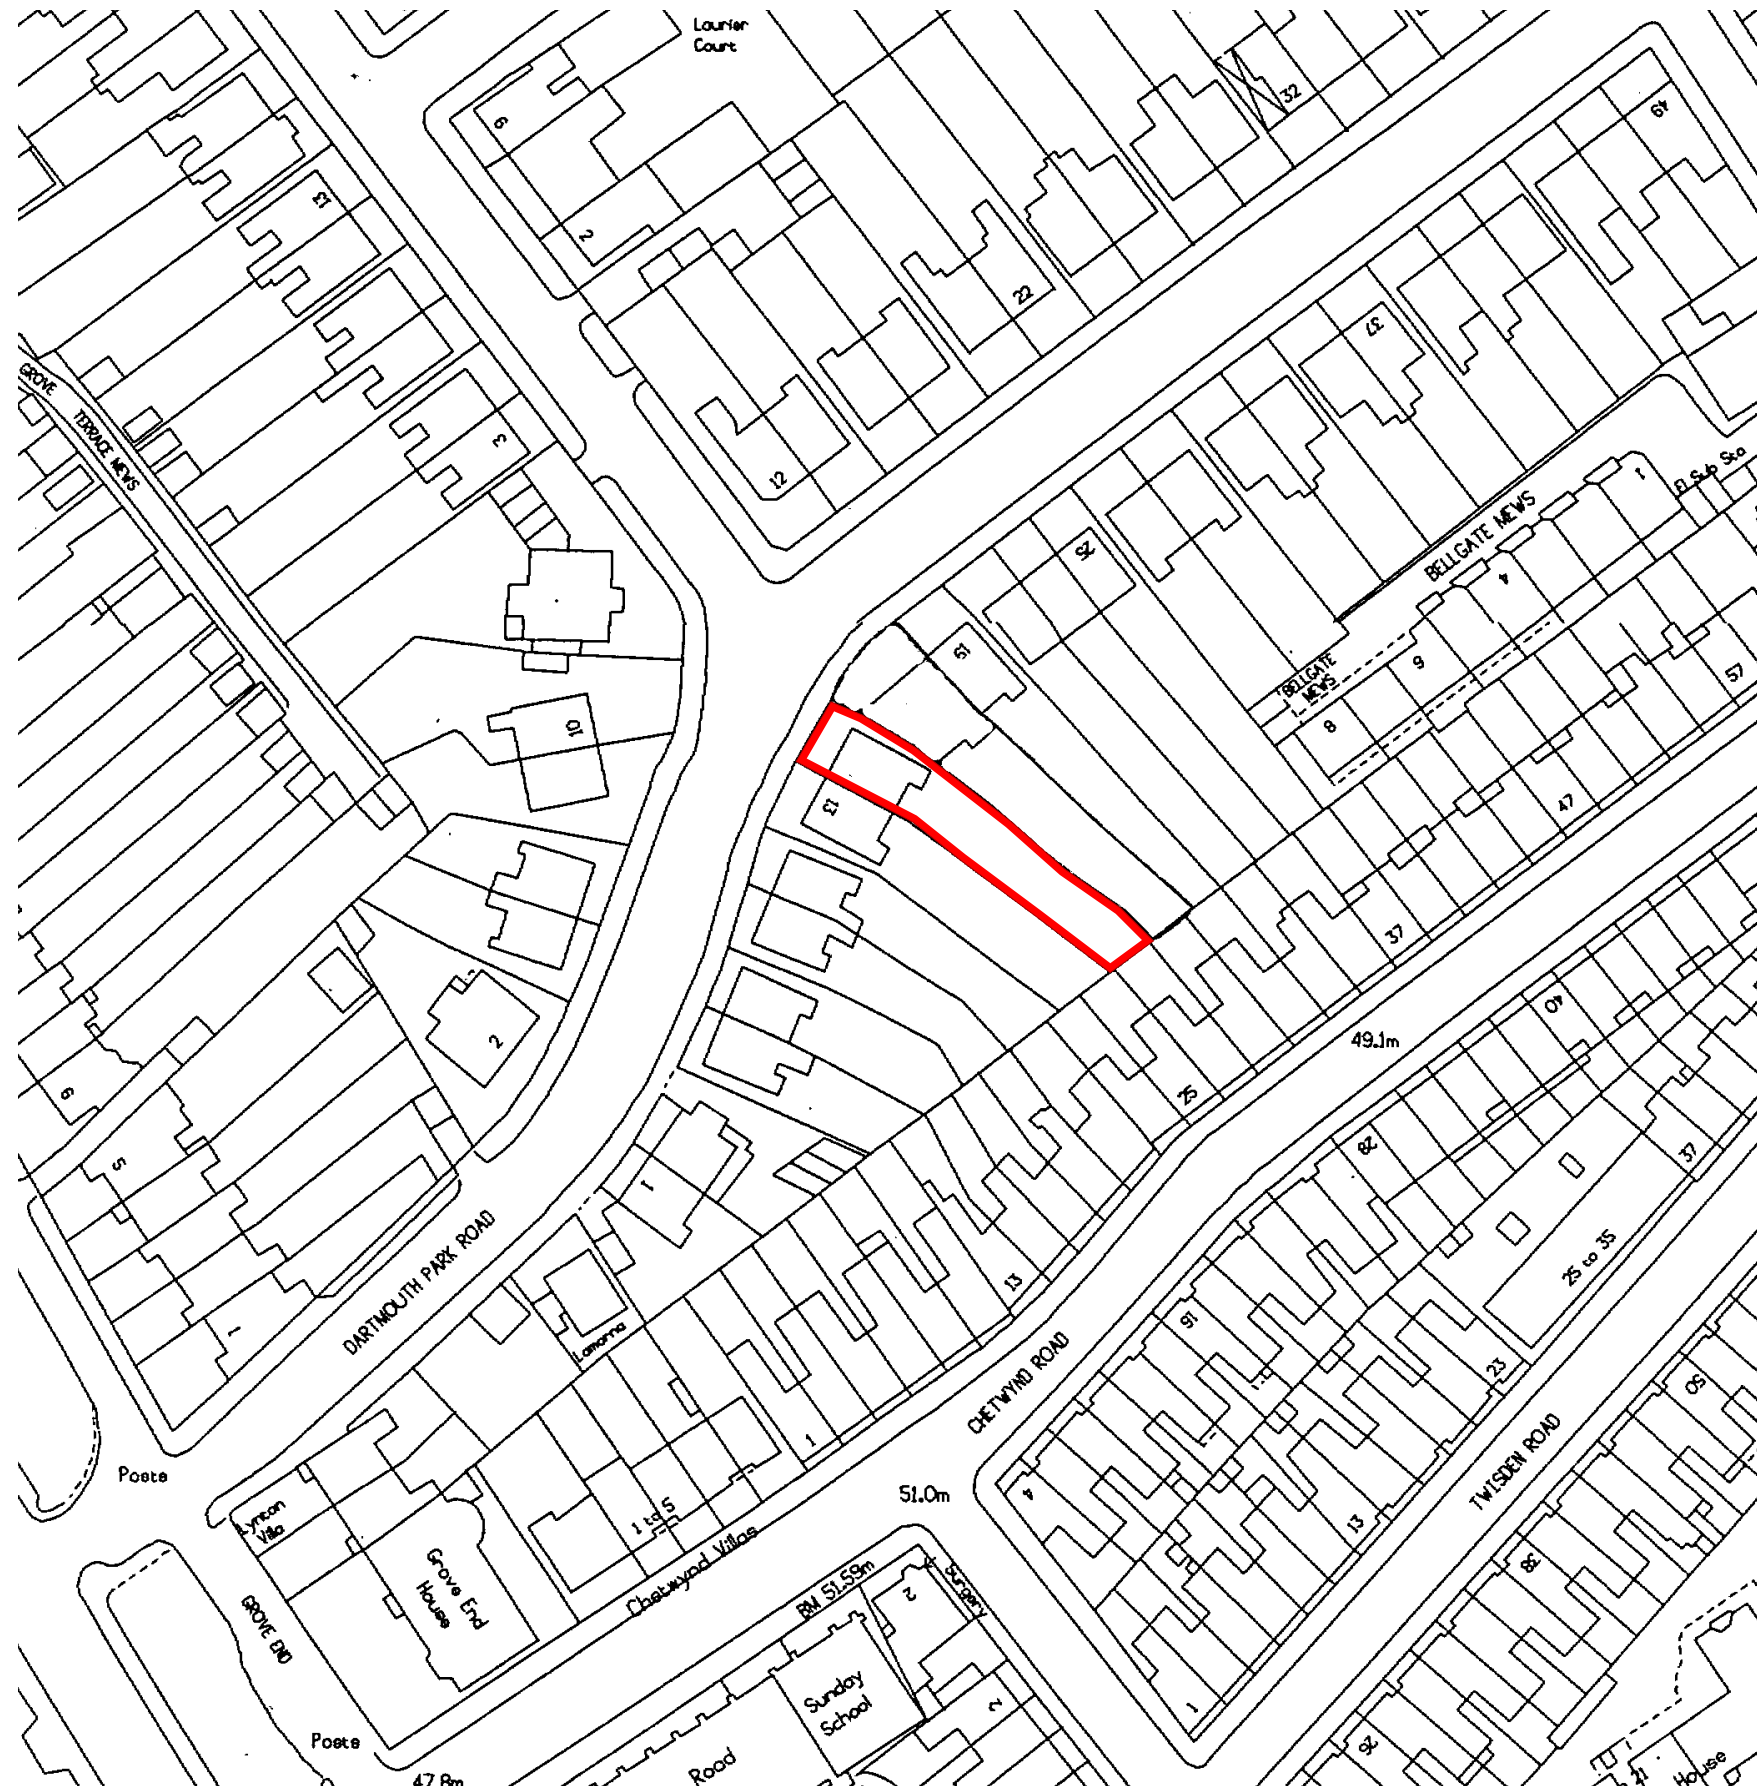

Avalon Construction & Design  
a: Black Mews, Richmond TW9 3GA  
e: architecture@avalonbuild.co.uk  
w: avalonbuild.co.uk  
t: 020 7348 9058  
m: 07891 174552

|                  |                        |
|------------------|------------------------|
| PROJECT          | 15 Dartmouth Park Road |
| ADDRESS          | London - NW5 1SU       |
| DRAWING TITLE    | Location Map           |
| DRAWING NO       | ACD 0918 500           |
| PURPOSE OF ISSUE | Planning               |
| SCALE            | 1:1000                 |
| FORMAT           | A3                     |