


(A)

Balustrade to balcony as detail (A) or similar to be metal black painted.

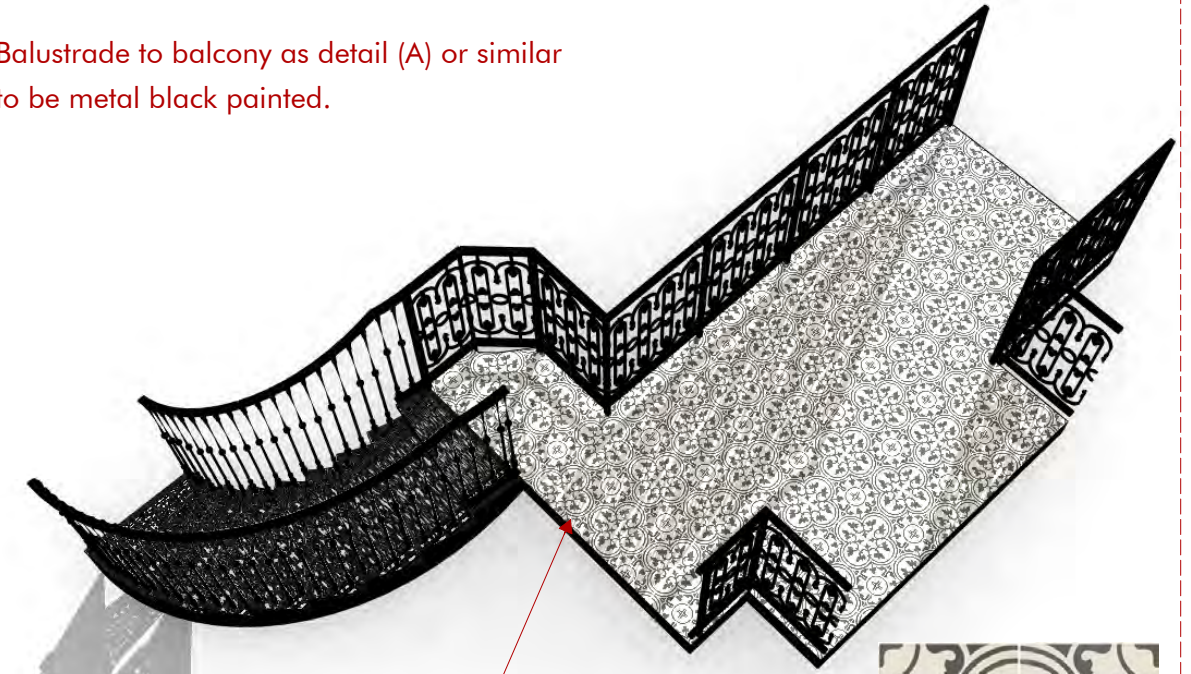


Tiles to balcony as Toulouse (by Fired Earth) or similar





(B)

Metal staircase

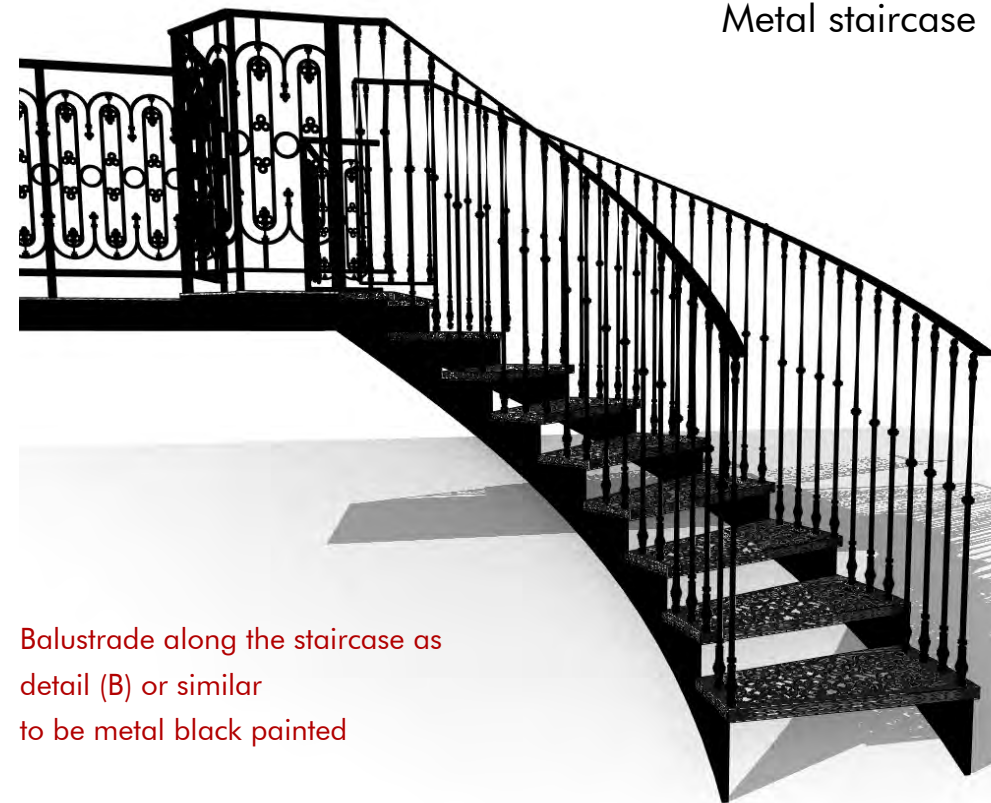


Balustrade along the staircase as detail (B) or similar to be metal black painted

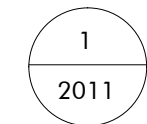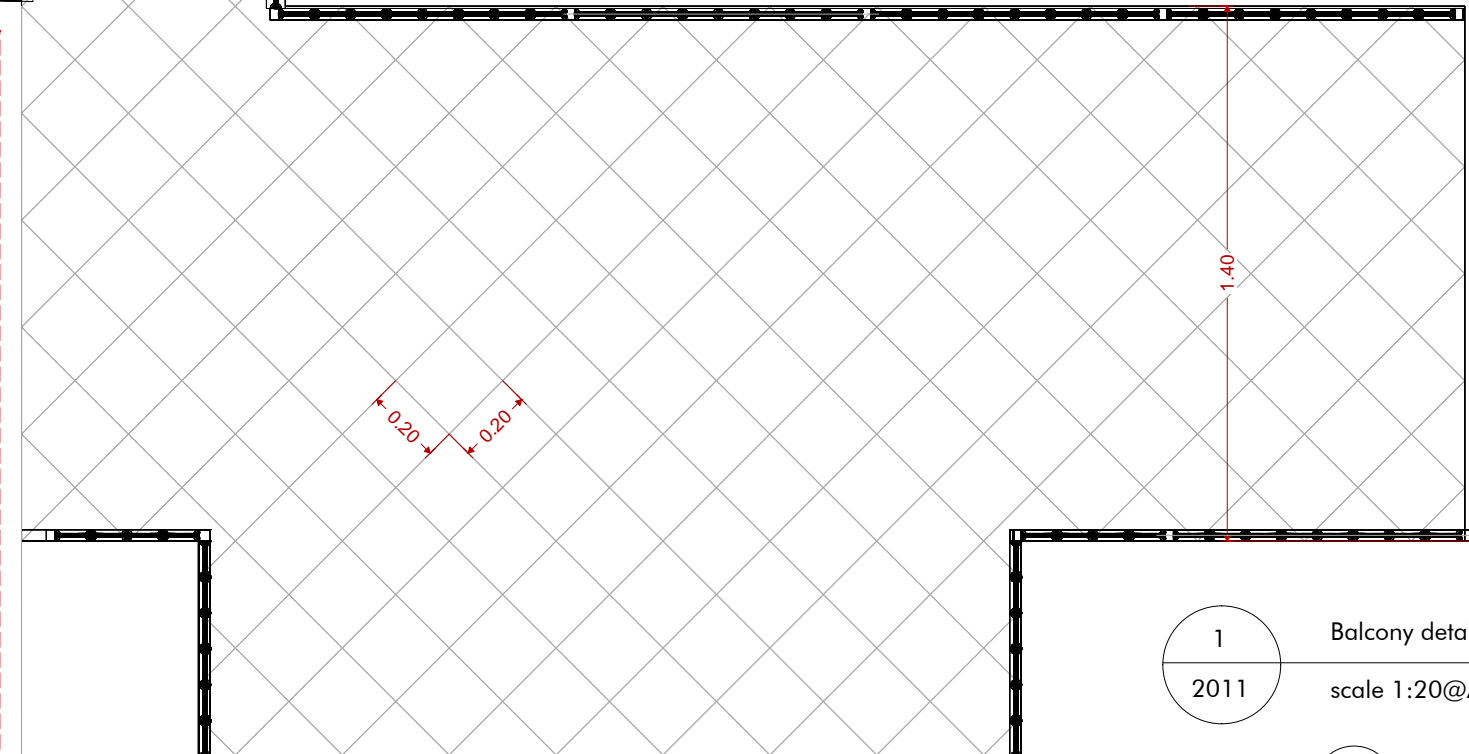

Balcony detailed plan

scale 1:20@A3

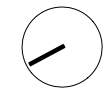

0 0.1 0.5 1 m

Revision	Release date	Drawn/Checked	NOTES
A	19/04/2021	CB	First issue for planning

CLIENT: Simons-Dobson  
GENERAL NOTES



Avalon Construction & Design  
a: Black Mews, Richmond TW9 3GA  
e: architecture@avalonbuild.co.uk  
w: avalonbuild.co.uk  
t: 020 7348 9058  
m: 07891 174552

PROJECT: 15 Dartmouth Park Road  
ADDRESS: London - NW5 1SU  
DRAWING TITLE: Balcony detail  
DRAWING NO: ACD 09182011

PURPOSE OF ISSUE: Planning

SCALE: 1:20

FORMAT: A3