



3C STRATHRAY GARDENS
LONDON NW3 4PA

PROPOSED GROUND FLOOR PLAN

1:100/A3
2021.04.23

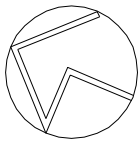

MAIN THREE STOREY
BUILDING

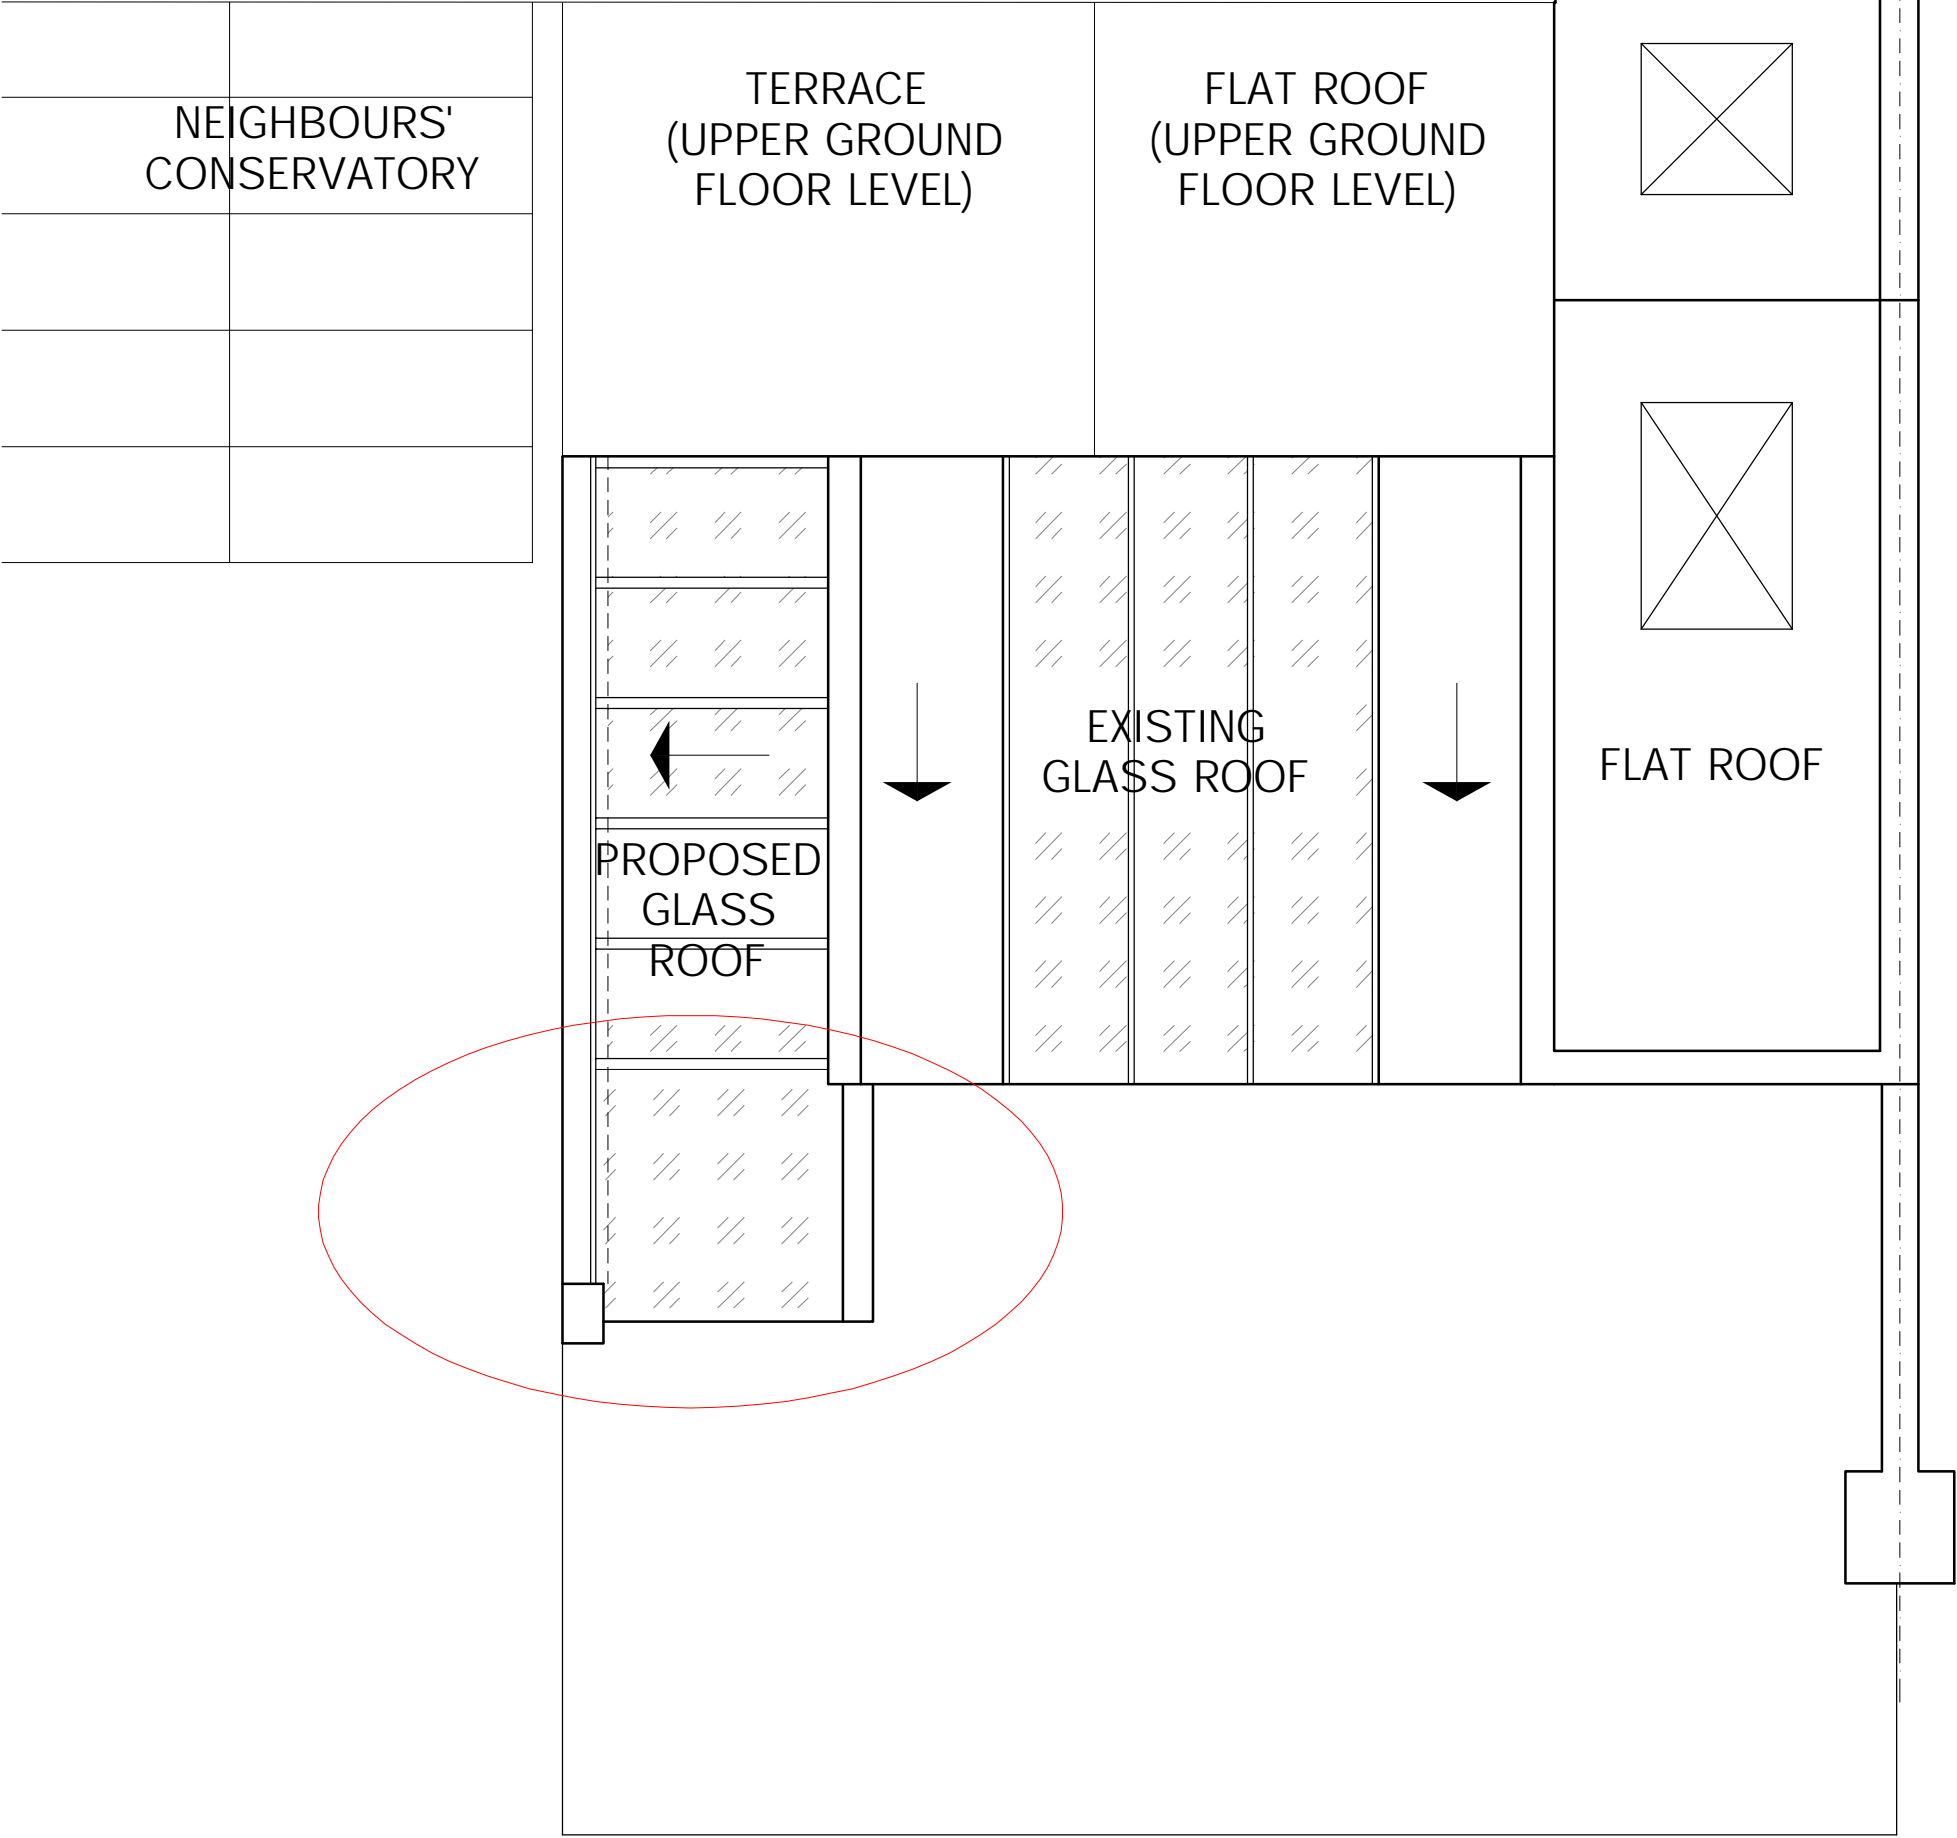


3C STRATHRAY GARDENS
LONDON NW3 4PA

PROPOSED ROOF PLAN


1:50/A3
2021.04.23

SG3-PP2 rev.A

SECTION

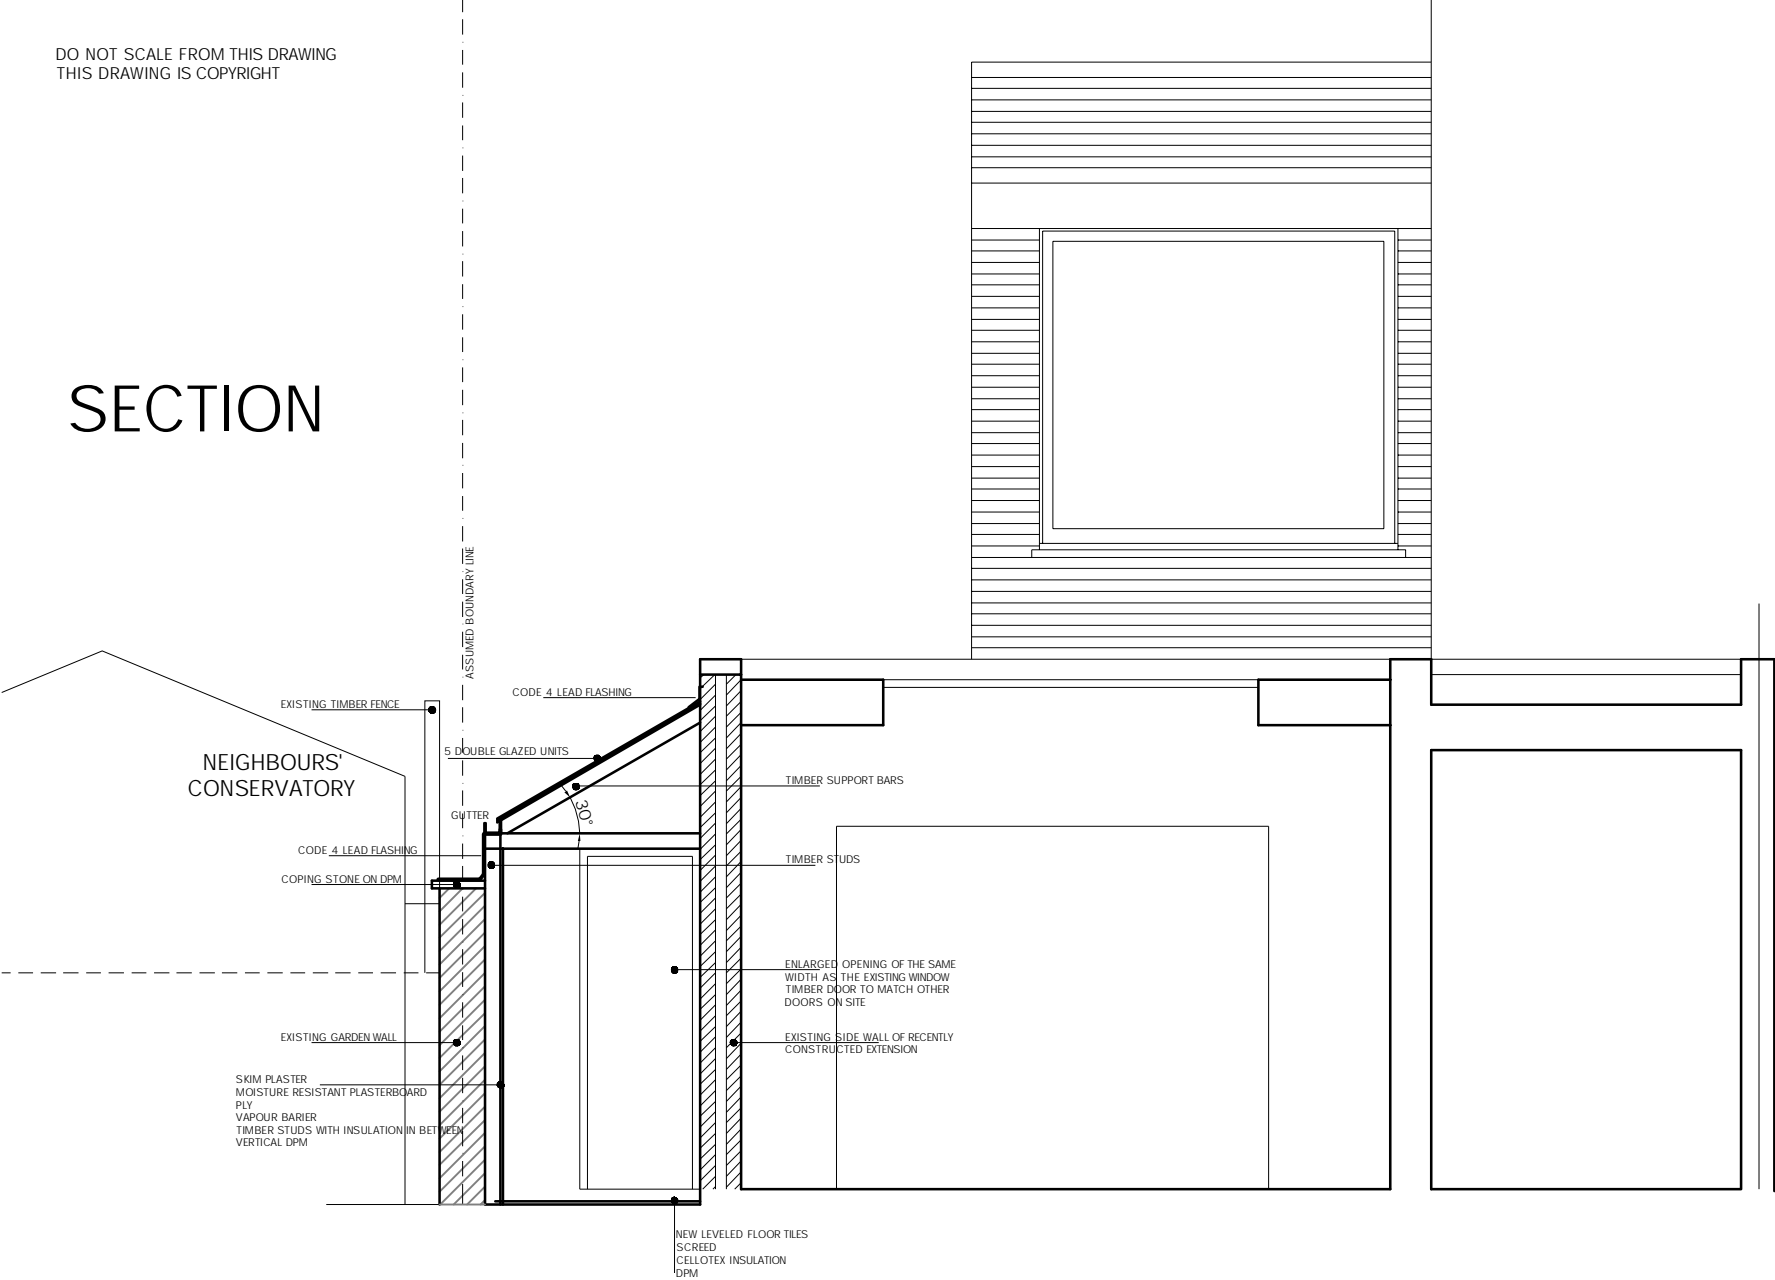

ELEVATION

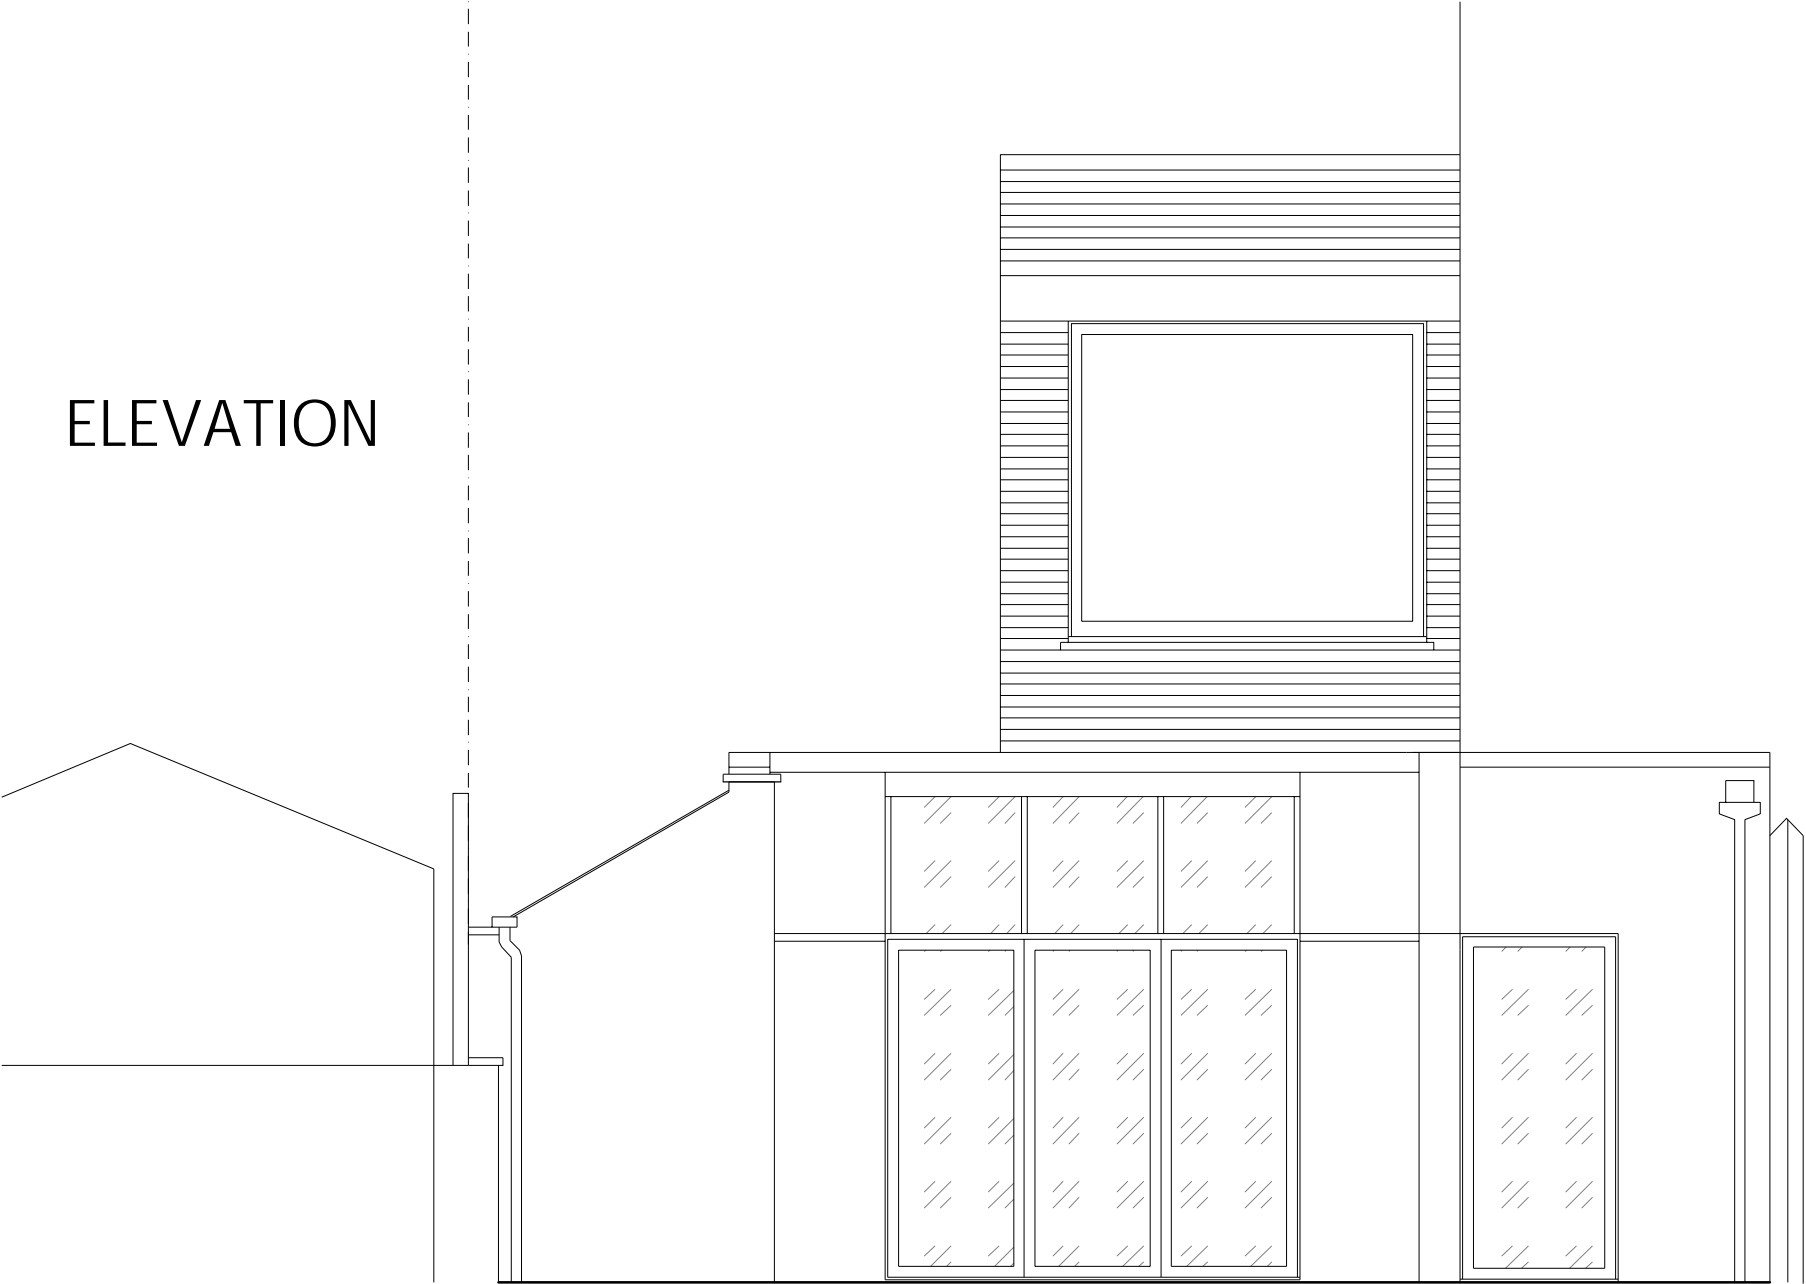

3C STRATHRAY GARDENS
LONDON NW3 4PA

PROPOSED SECTION & REAR ELEVATION

1:50/A3
2021.04.23

t 020 75869624
m 07985 035333
KasiaWhitfield@gmail.com

KASIA WHITFIELD
design consultant

SG3-PP3 rev.B