


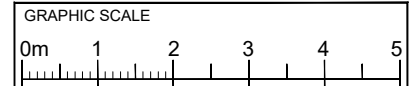




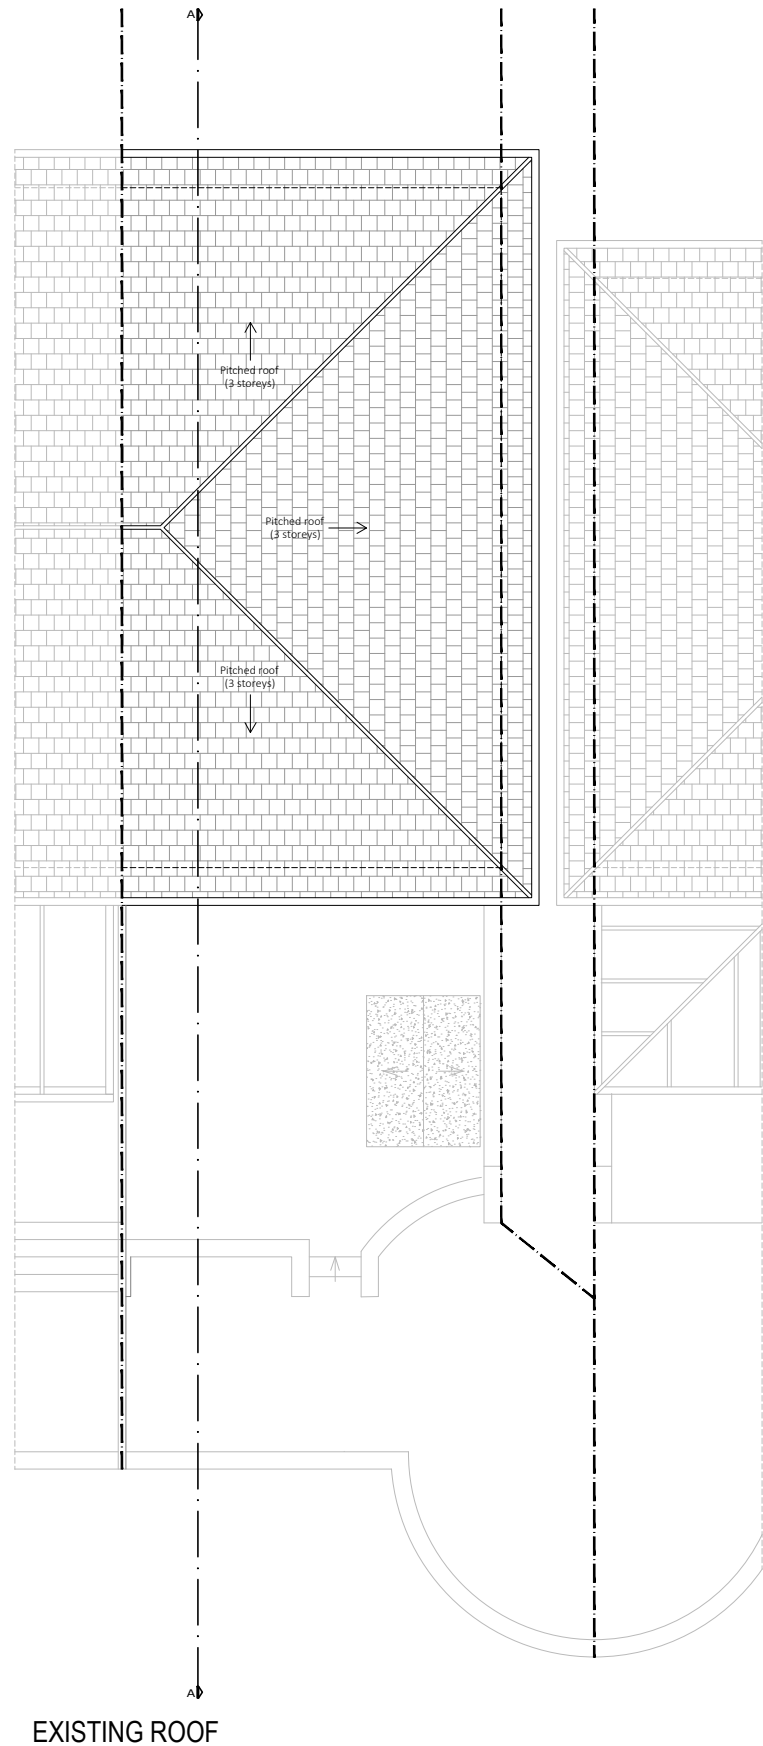



**PLEASE NOTE**  
1. All dimensions to be verified on site.  
2. All dimensions are in millimetres.  
3. No work shall commence until all approvals and agreements have been obtained. These include, Planning, Building Regulations, Thames Water and Party Wall.  
4. The Copyright of this drawing belongs to Projection Architects Ltd.



- NOTES:**
-  EXISTING WALL
  -  DEMOLISHED WALL
  -  PROPOSED NEW CAVITY WALL
  -  PROPOSED STUD WALL
  -  PROPOSED INTERNAL BLOCK WALL
  -  PROPOSED DORMER WALL
  -  BOUNDARY LINE



EXISTING ROOF

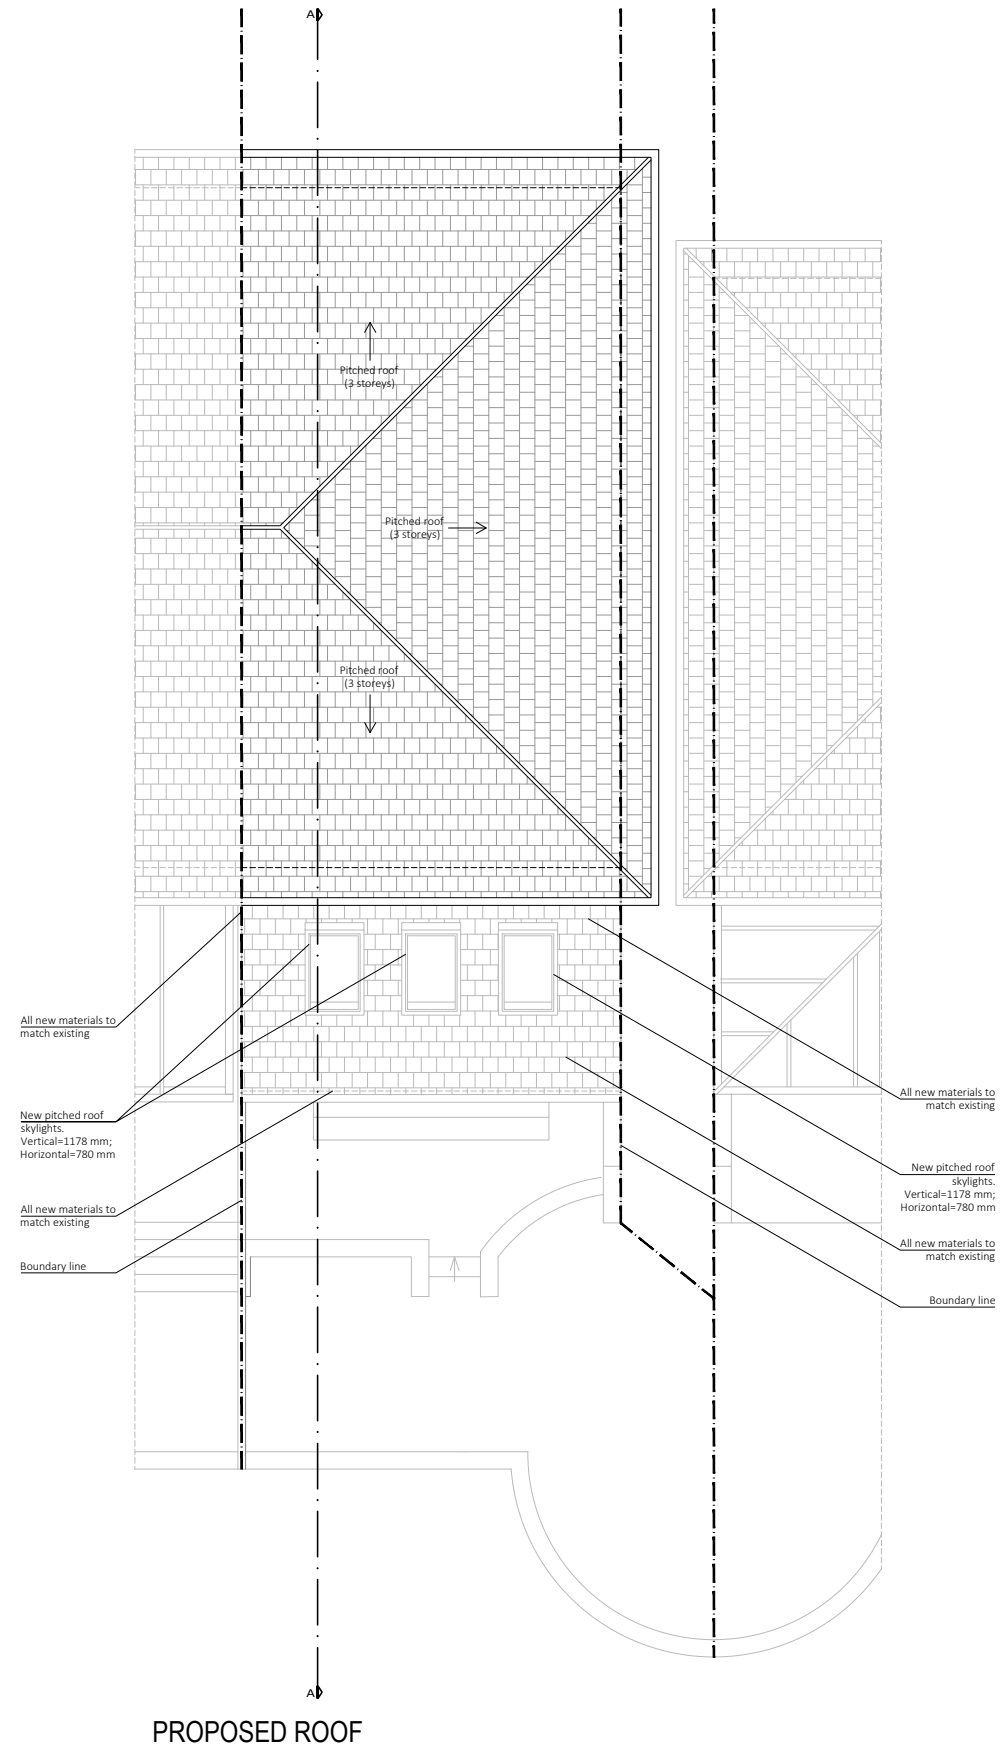

PROPOSED ROOF

**PROJECT**  
**SINGLE STOREY  
REAR EXTENSION  
& INTERNAL ALTERATIONS**

**ADDRESS**  
41 Rosendale Way  
LONDON  
NW1 0XB

**CLIENT**  
MR. MATTHEW LONG

**TITLE**  
Existing & Proposed  
Second Floor

DATE 07/05/2021	PROJECT NUM: P-21.031-B
SCALE 1/100 (@ A3)	DRAWING NUM: A-03
REV. B	STATUS PL